

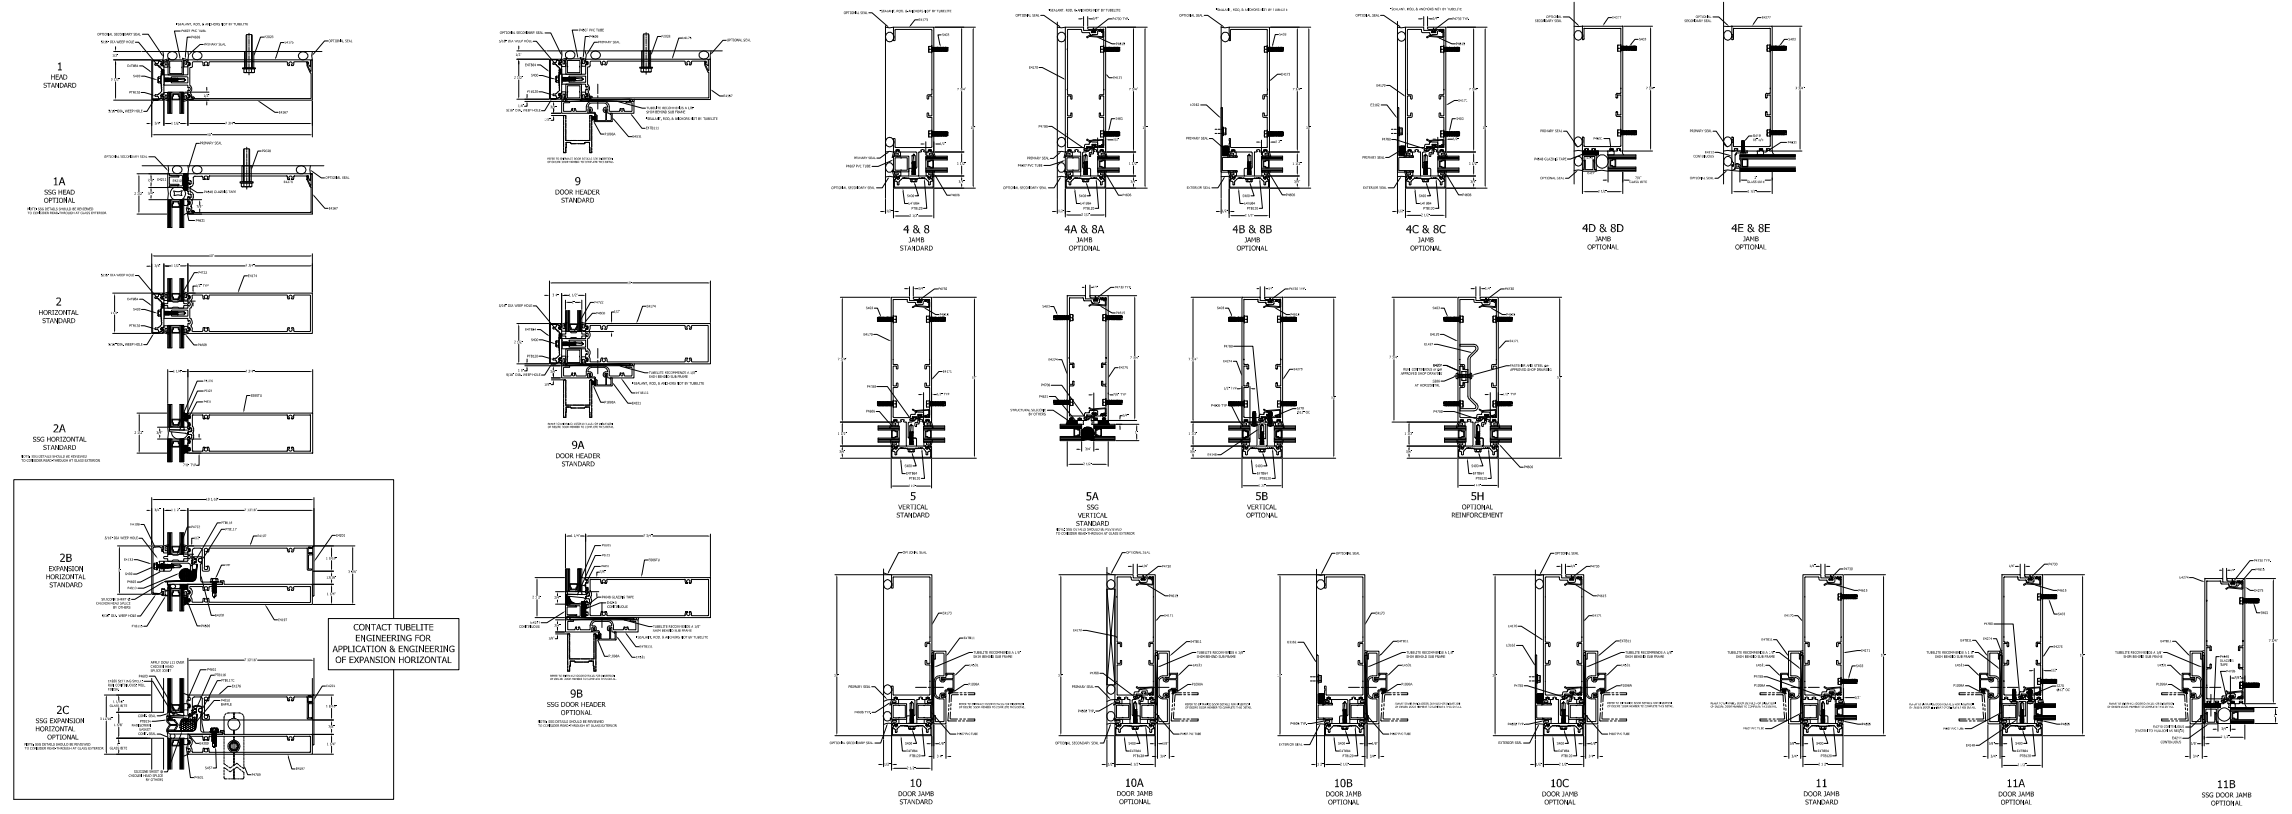
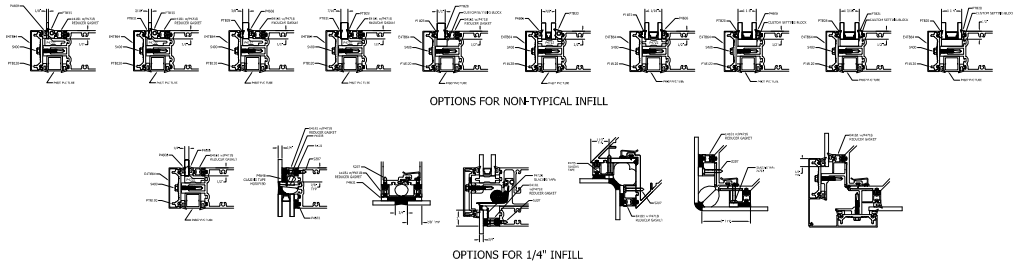
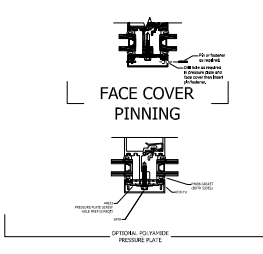
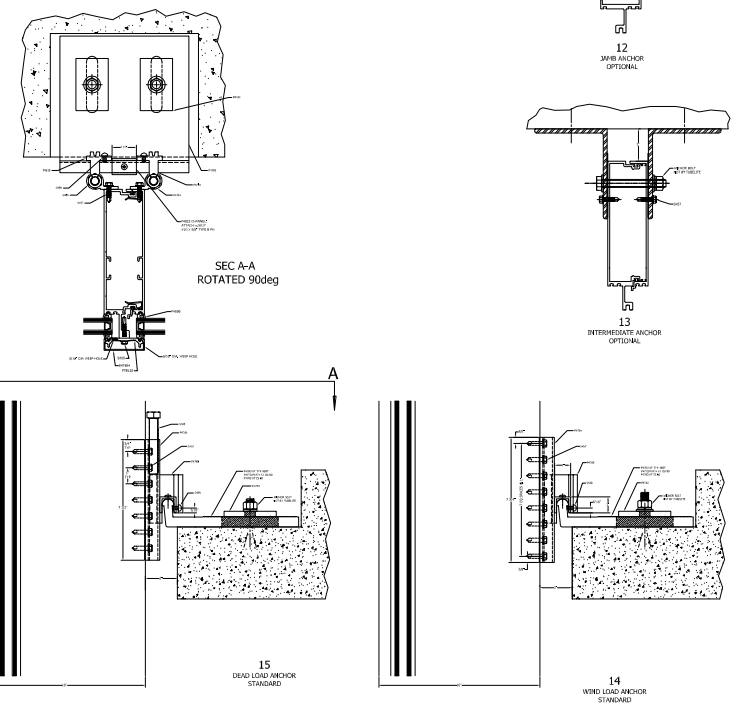


TYPICAL ELEVATION

**400SS FIELD GLAZED CURTAIN WALL**  
 7-3/4" BACK MEMBER  
 THERMAL PRESSURE PLATE

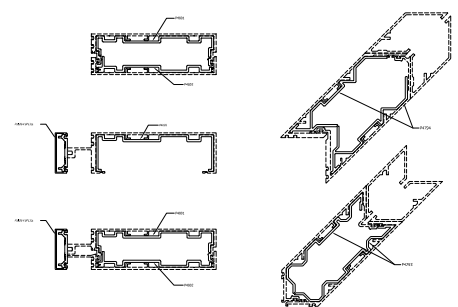

CONTACT TUBELITE  
 ENGINEERING FOR  
 APPLICATION & ENGINEERING  
 OF EXPANSION HORIZONTAL

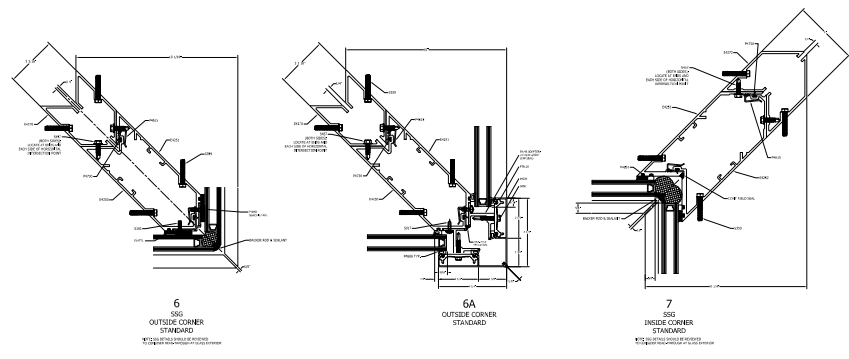

GLAZING INFILL OPTIONS  
 GLASS SHOWN DOES NOT NECESSARILY REPRESENT FINAL CONFIGURATION.  
 CONSULT GLASS MANUFACTURER FOR SPECIFIC GLASS MAKE UP.

**TUBELITE**<sup>®</sup>  
**DEPENDABLE**  
 LEADERS IN ECO-EFFICIENT STOREFRONT,  
 CURTAINWALL AND ENTRANCE SYSTEMS  
 LAST REVISED: 7-09-2020