


TYPICAL ELEVATION

400SS SHOP GLAZED CURTAIN WALL
7-3/4" BACK MEMBER
THERMAL PRESSURE PLATE

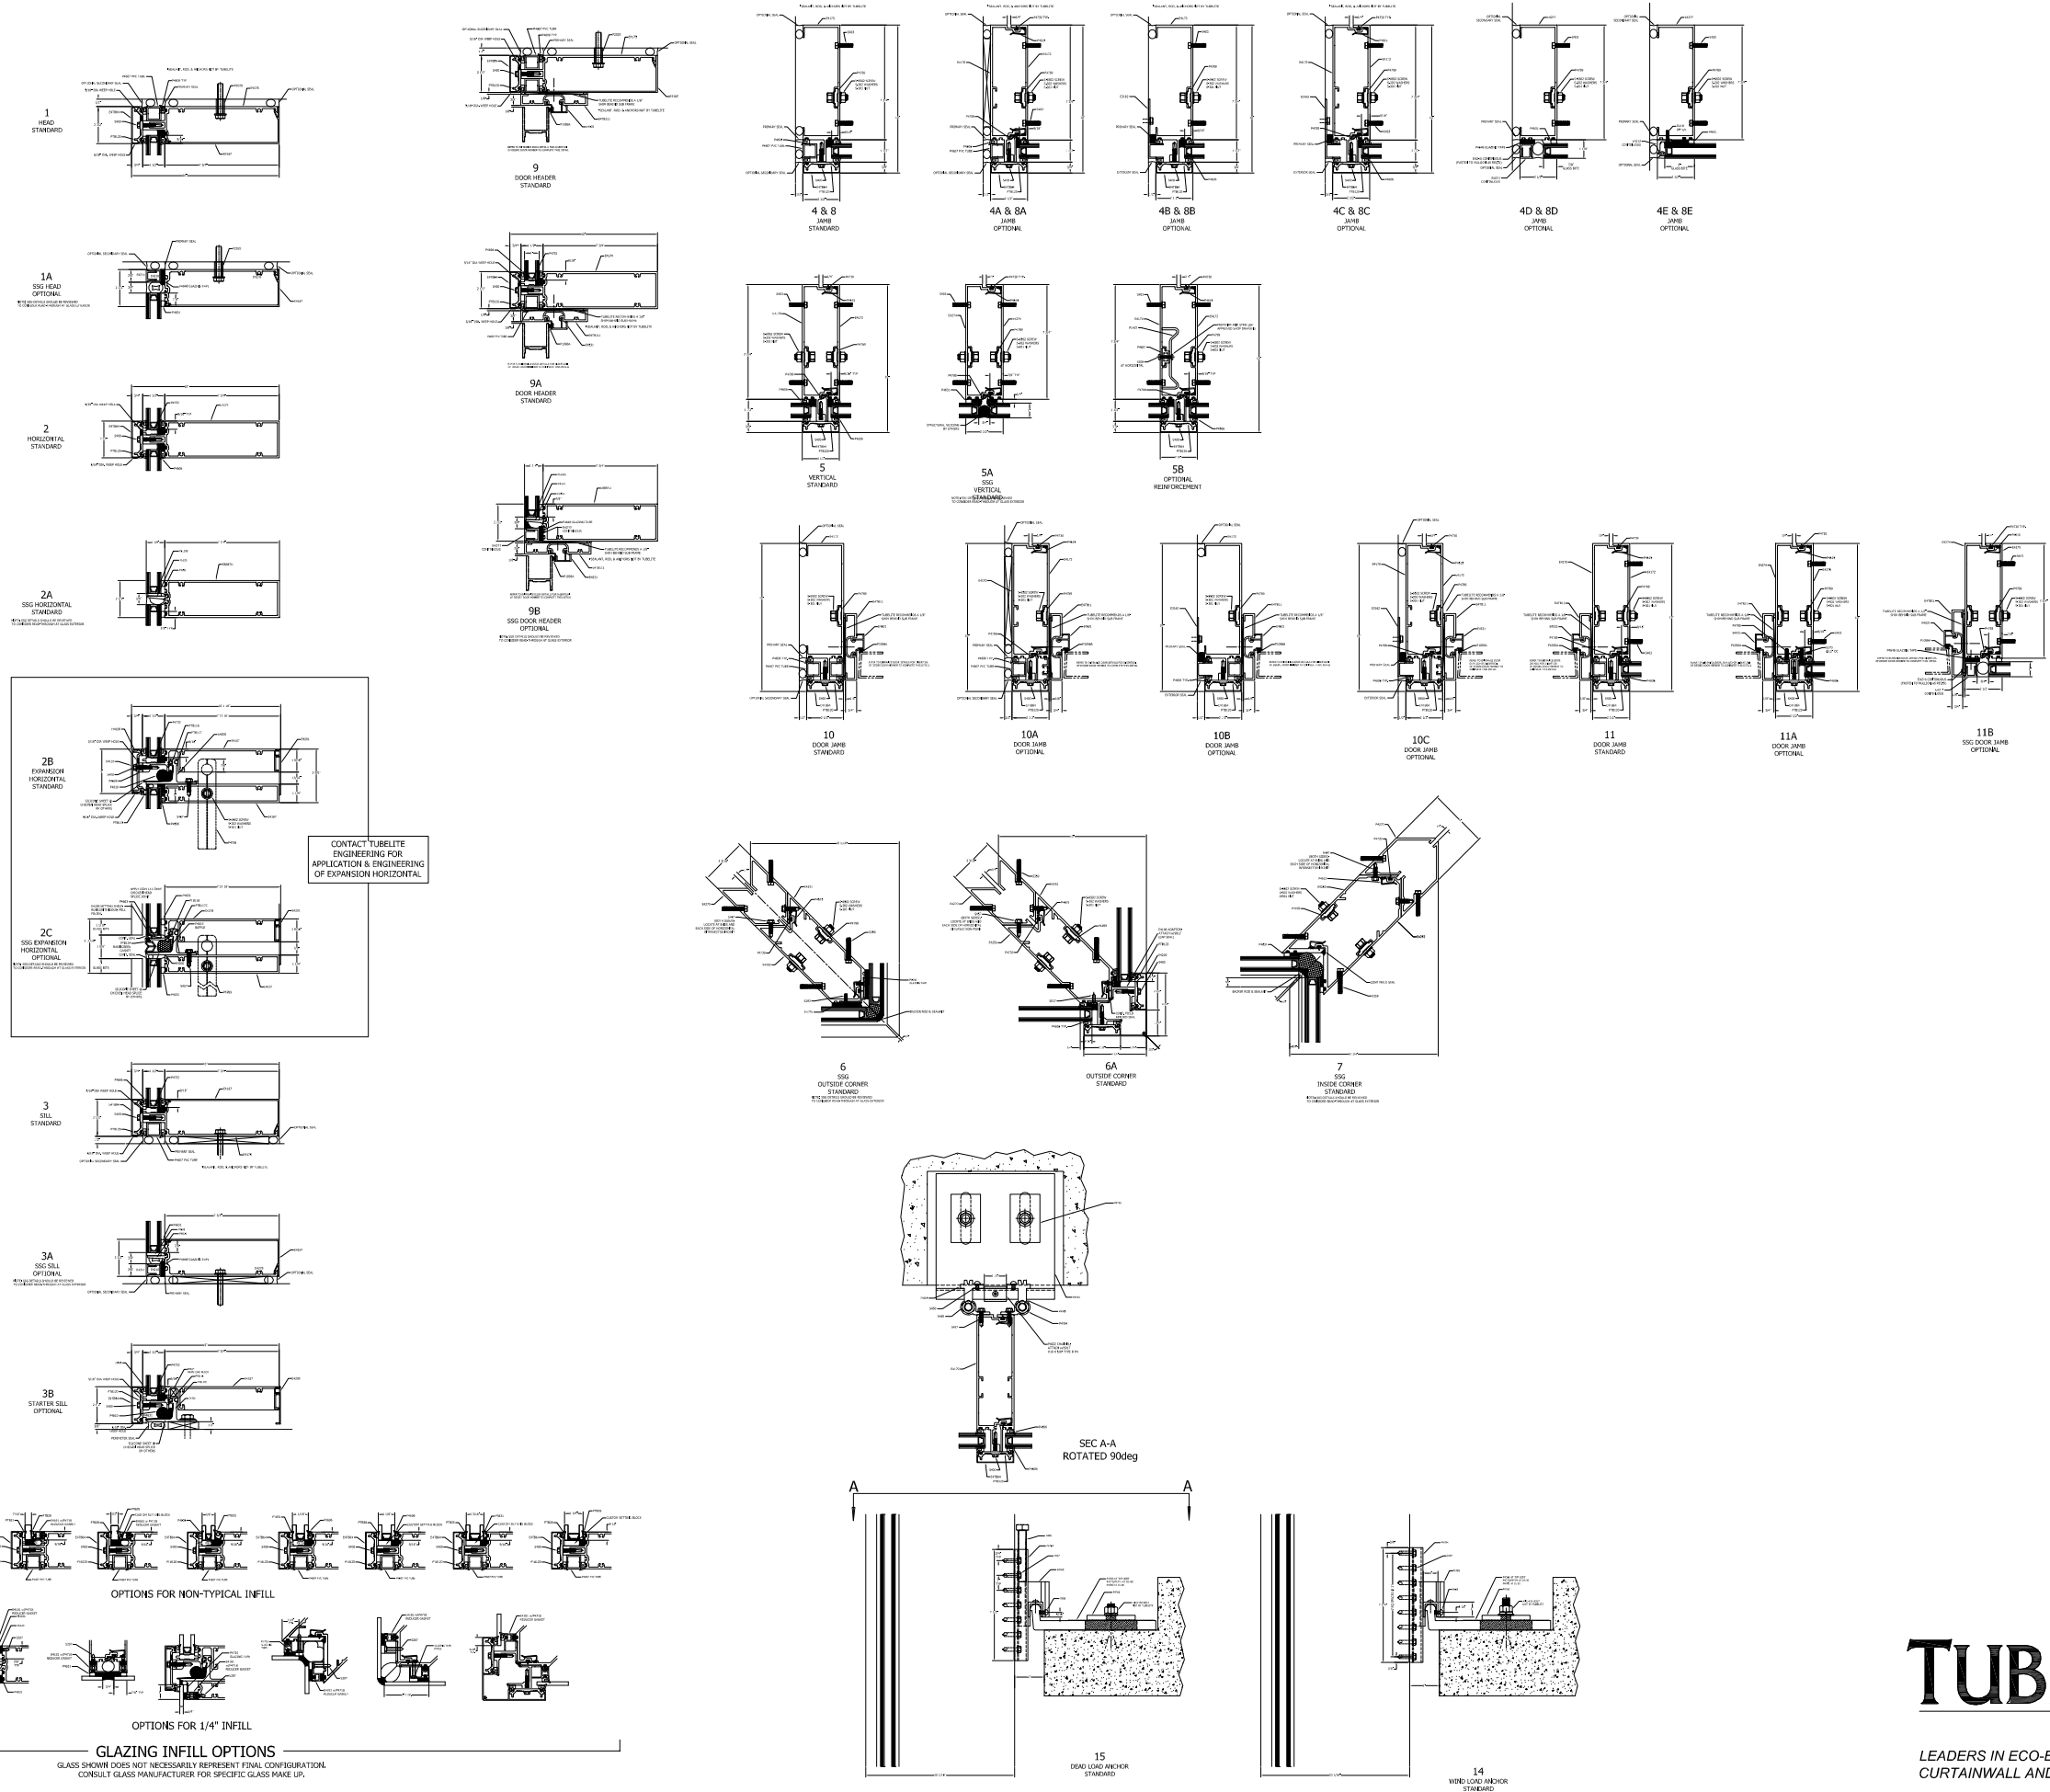

TUBELITE[®]
DEPENDABLE
LEADERS IN ECO-EFFICIENT STOREFRONT,
CURTAINWALL AND ENTRANCE SYSTEMS
LAST REVISED: 7-09-2020