

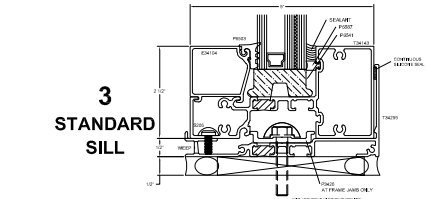


TYPICAL ELEVATION


T34000 STORM STOREFRONT

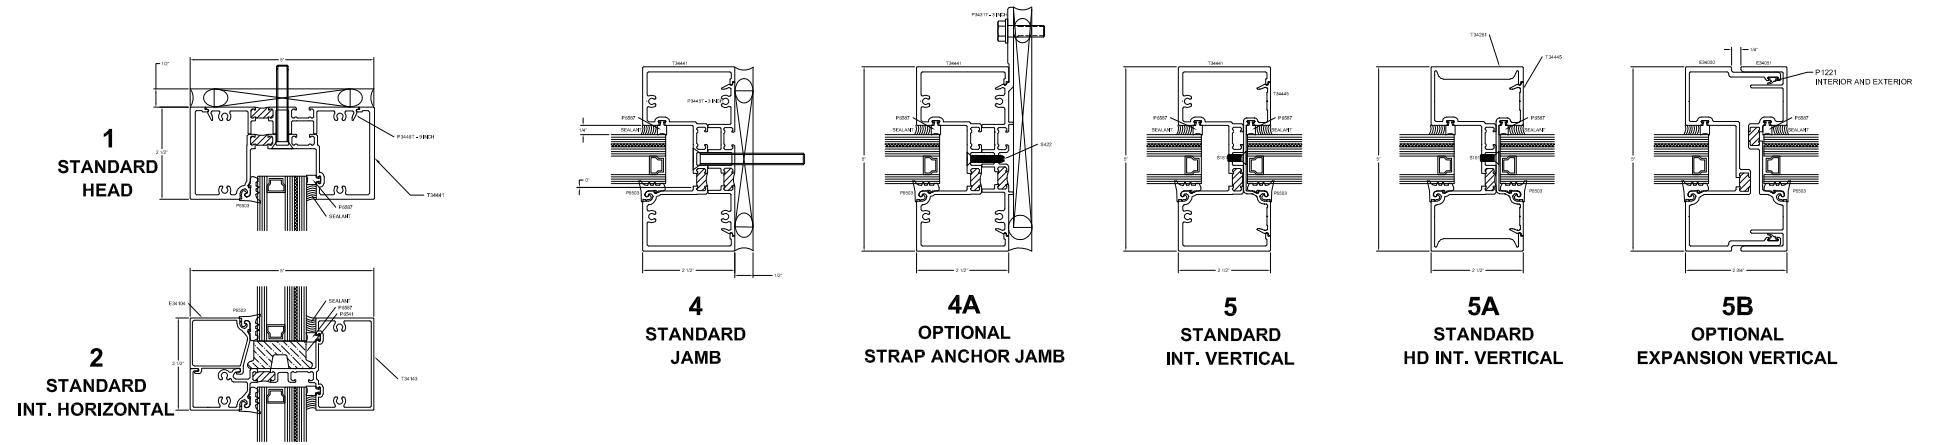


3
STANDARD
SILL

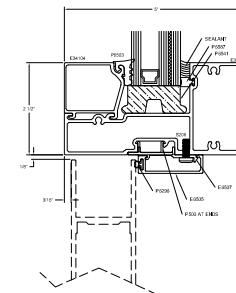


7
STANDARD
DOOR HEADER

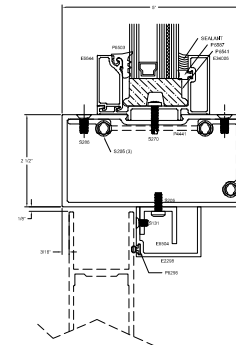


7A
OPTIONAL
DOOR HEADER

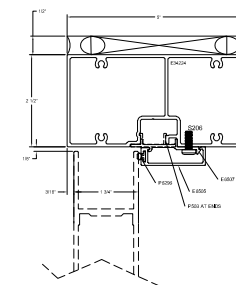


7B
OPTIONAL
NO TRANSOM DOOR HEAD

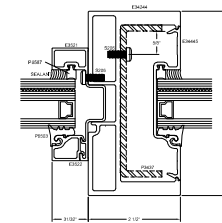


6
STANDARD
HD TRANSOM JAMB

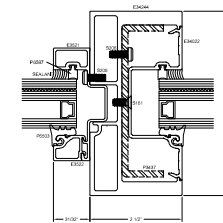


6A
OPTIONAL
HD DEEP POCKET
TRANSOM JAMB

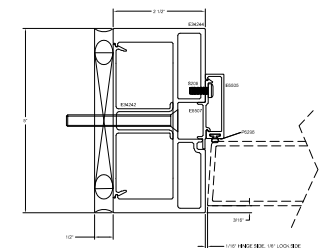


8A
STANDARD
HD DOOR JAMB

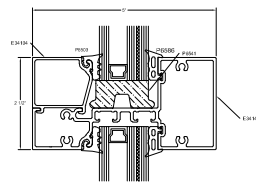

DRY GLAZE DETAIL

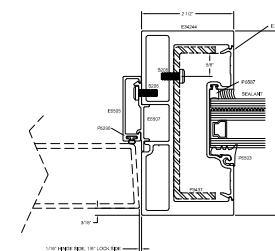

9
STANDARD
HD INT. DOOR JAMB

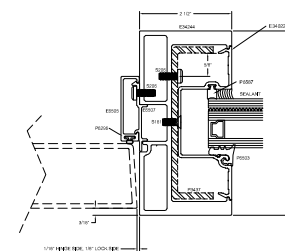

9A
OPTIONAL
HD INT. DOOR JAMB
DEEP POCKET

TUBELITE[®]
DEPENDABLE
LEADERS IN ECO-EFFICIENT STOREFRONT,
CURTAINWALL AND ENTRANCE SYSTEMS
Last Revised: 6/4/2021