
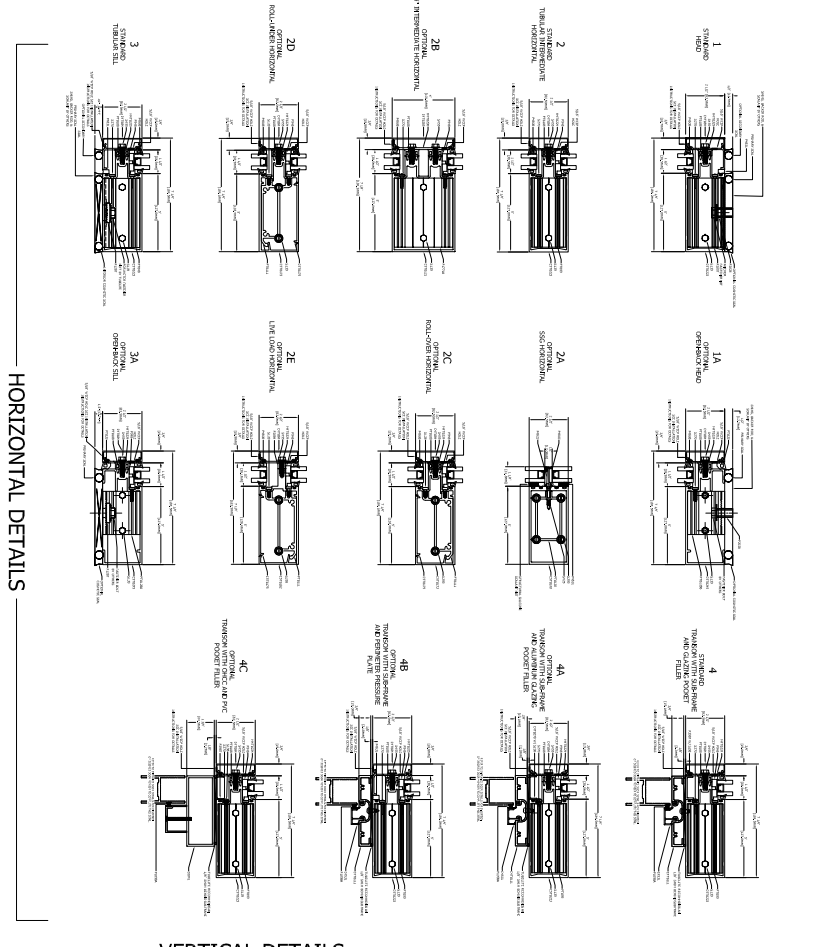



TYPICAL ELEVATION

400T SERIES
400 SERIES CURTAIN WALL
PERIMETER SHEET
7.25" SYSTEM DEPTH, 5.0" BACK MEMBER
INTERSTORY HORIZONTAL EXPANSION, ALUMINUM PRESSURE PLATE

FOR HIGH THERMAL PERFORMANCE
 PRESSURE PLATES SEE THERMAL
 PRESSURE PLATE PERIMETER SHEET.
 PERIMETER SHEET INCLUDES POLYAMIDE
 PRESSURE PLATE.


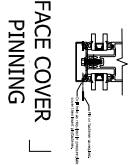


HORIZONTAL DETAILS

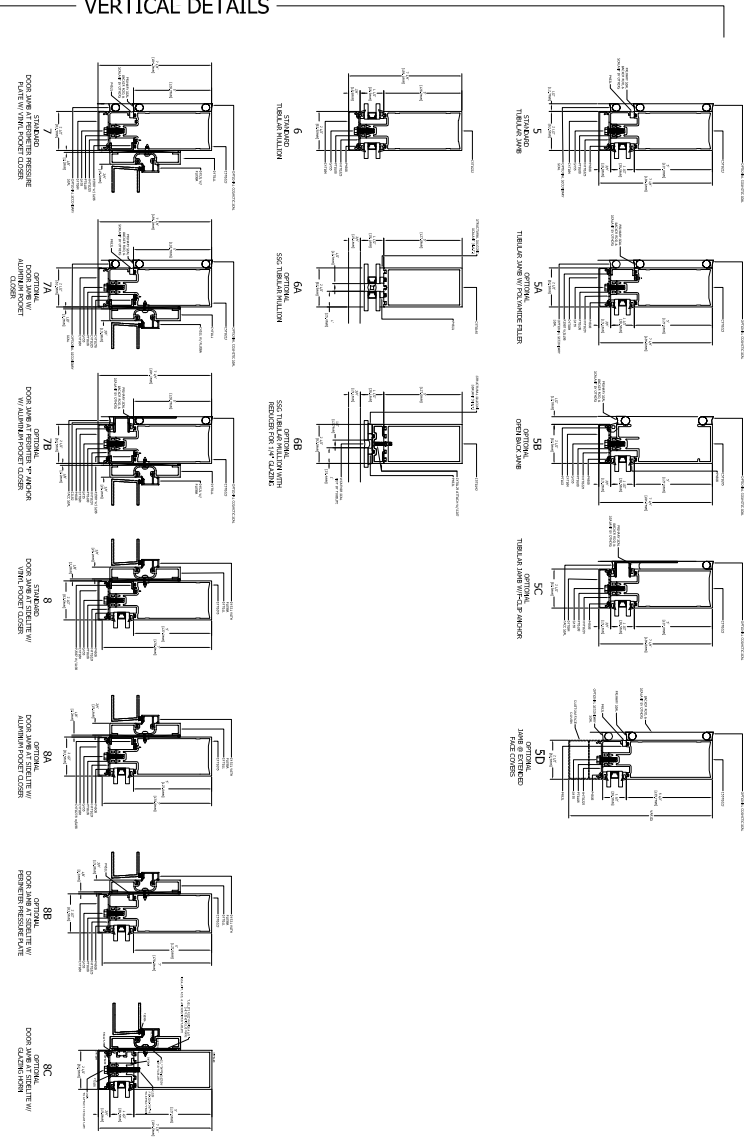

VERTICAL DETAILS

SPLICE AND ANCHOR DETAILS

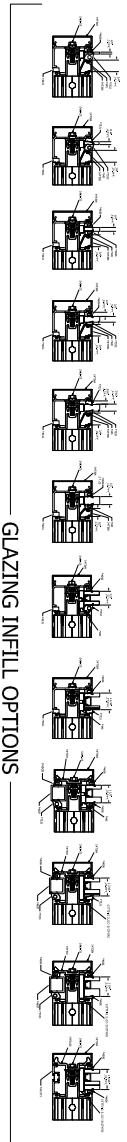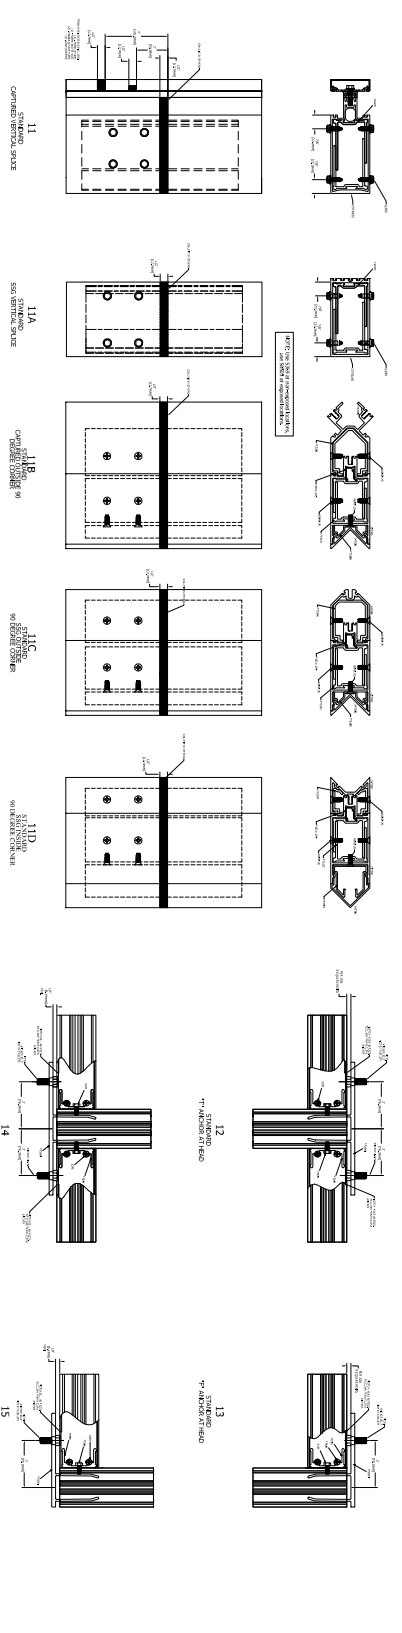

GLAZING INFILL OPTIONS

GLASS SHOWN DOES NOT NECESSARILY REPRESENT FINAL CONFIGURATION.
 CONSULT GLASS MANUFACTURER FOR SPECIFIC GLASS MAKE UP.