


TYPICAL ELEVATION


400T SERIES
 400 SERIES CURTAIN WALL
 PERIMETER SHEET
 7.75" SYSTEM DEPTH, 5.5" BACK MEMBER
 ALUMINUM PRESSURE PLATE




FOR HIGH THERMAL PERFORMANCE
 PRESSURE PLATES SEE THERMAL
 PRESSURE PLATE PERIMETER SHEET.
 PERIMETER SHEET INCLUDES POLYAMIDE
 PRESSURE PLATE.

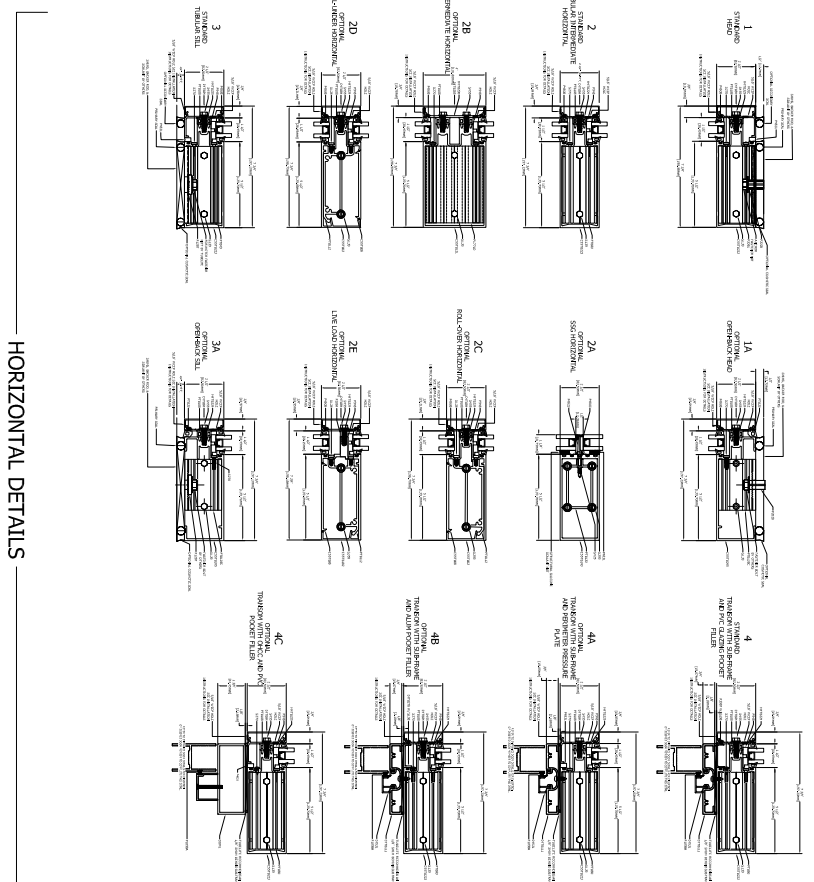


HORIZONTAL DETAILS

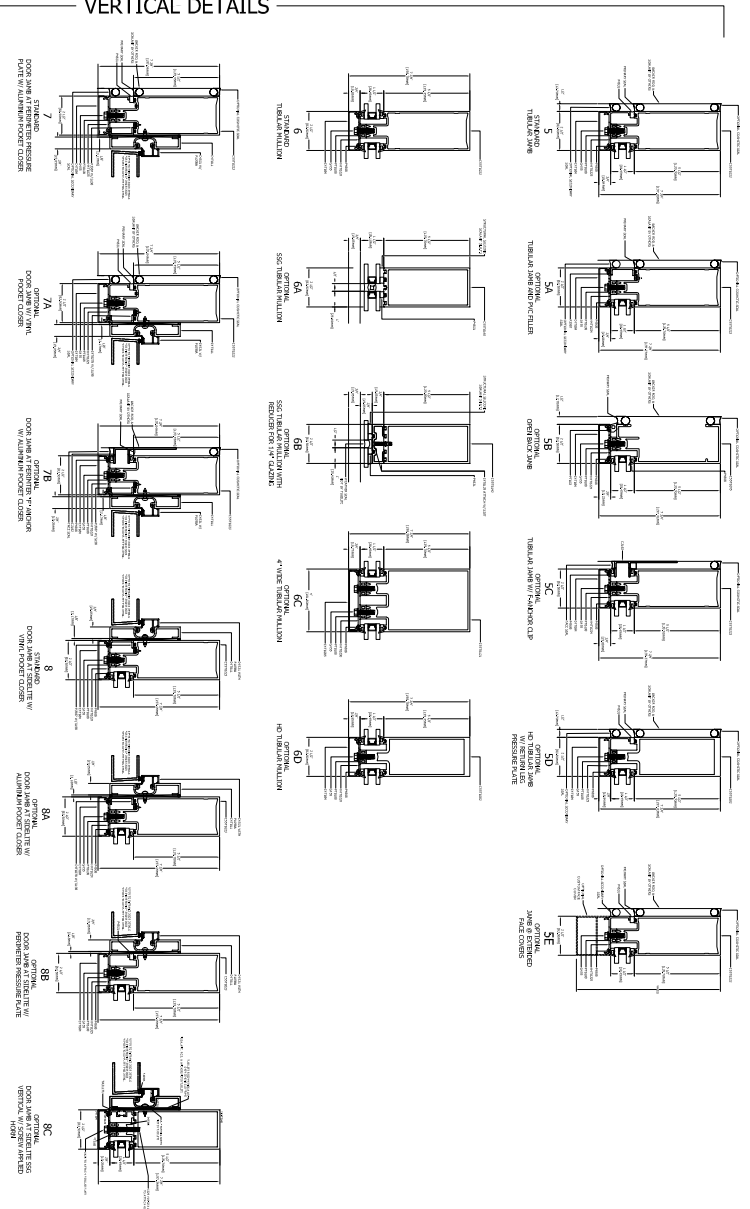

VERTICAL DETAILS

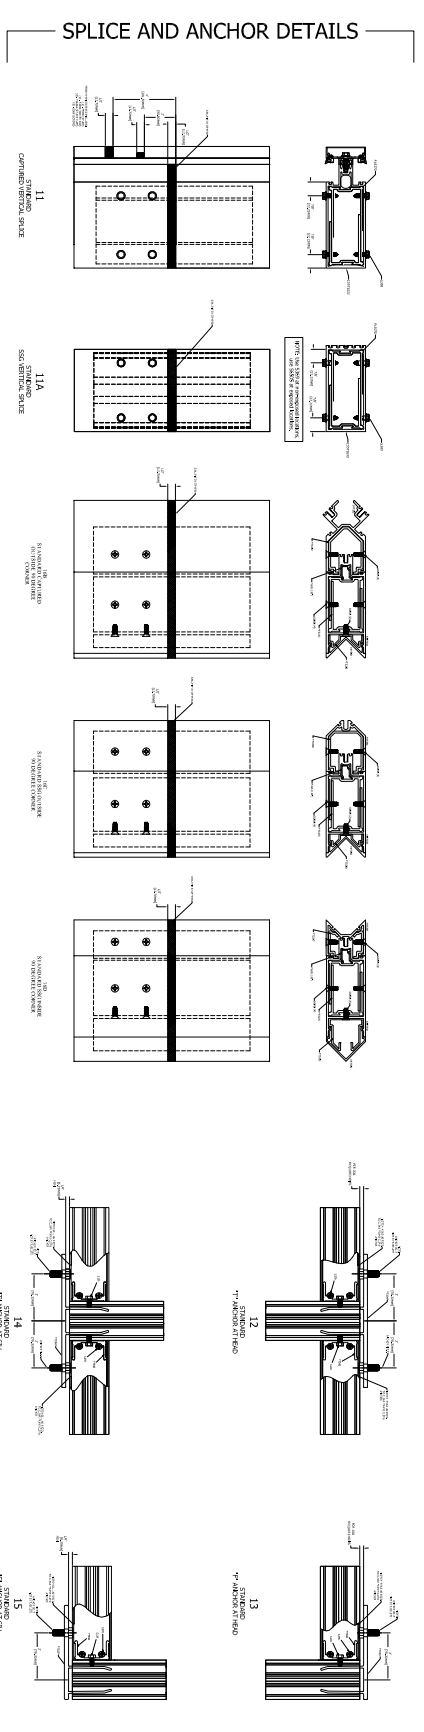

SPLICE AND ANCHOR DETAILS

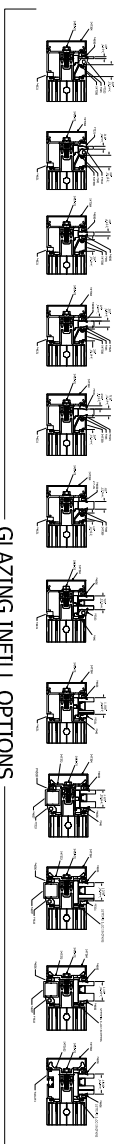

GLAZING INFILL OPTIONS

GLASS SHOWN DOES NOT NECESSARILY REPRESENT FINAL CONFIGURATION.
 CONSULT GLASS MANUFACTURER FOR SPECIFIC GLASS MAKE UP.