




# INT14 INTERIOR STOREFRONT

Tubelite reserves the right to change system configuration without prior notice when deemed necessary for product improvements.

Laws and building & safety codes governing the design and use of glazed entrance, window and curtain wall systems vary widely. Tubelite does not control the selection of product configurations, operating hardware or glazing materials, and assumes no responsibility thereof.

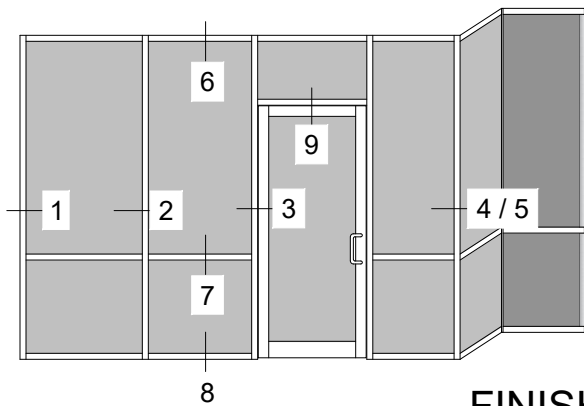

## FINISHED DRYWALL

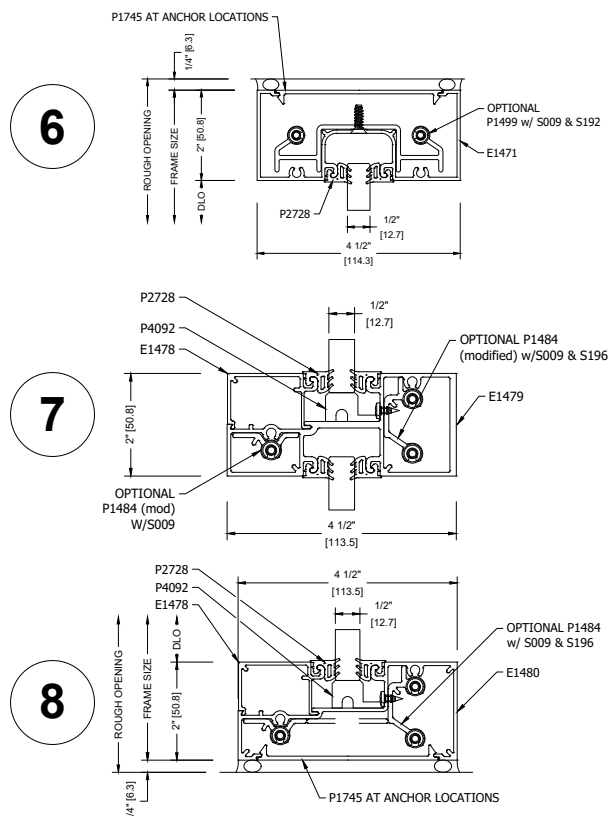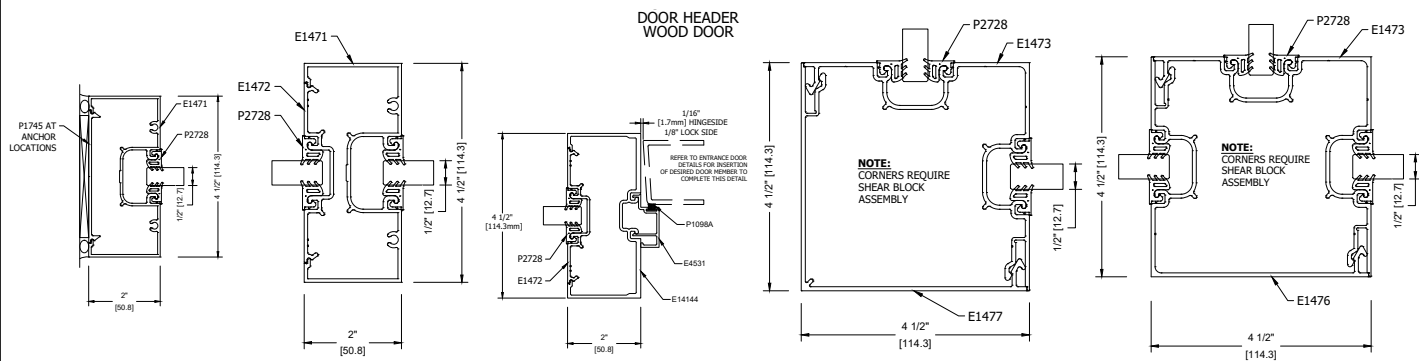


Standard Details  
1/4 scale


# 400IG Screw Spine Thermal Curtain Wall

Tubelite reserves the right to change system configuration without prior notice when deemed necessary for product improvements.

Laws and building & safety codes governing the design and use of glazed entrance, window and curtain wall systems vary widely. Tubelite does not control the selection of product configurations, operating hardware or glazing materials, and assumes no responsibility thereof.

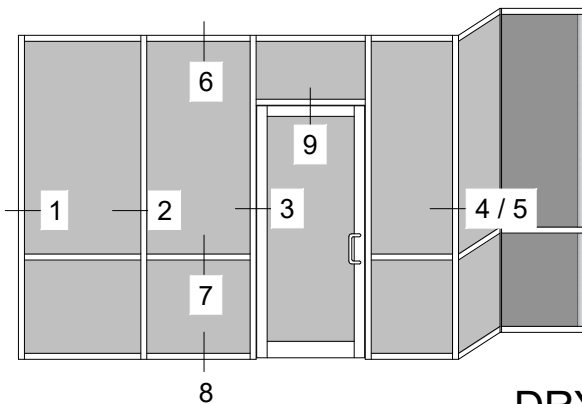

## DRYWALL TRIM

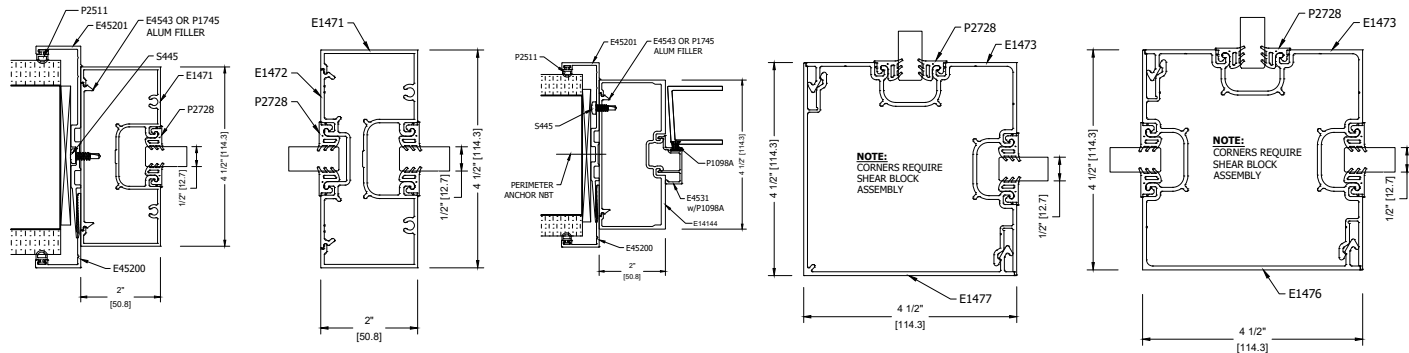





1

2

3

4

5

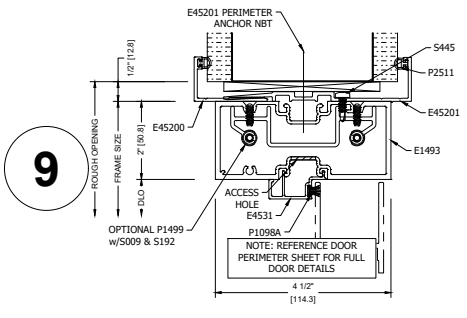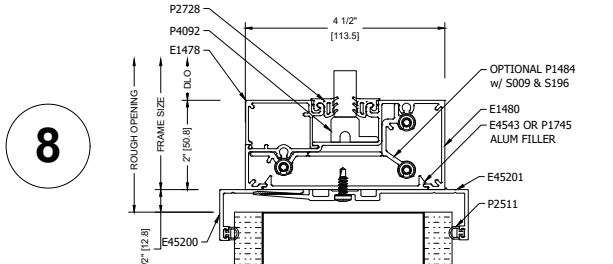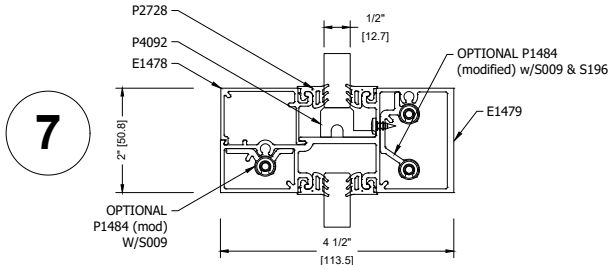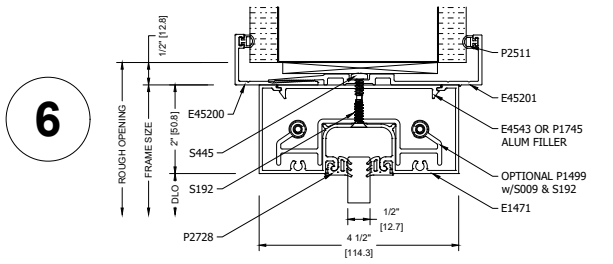

6

7

8

9

Standard Details  
1/4 scale



For specific product applications, contact your representative.  
www.alumicor.com June 2022 www.tubeliteUSA.com

