

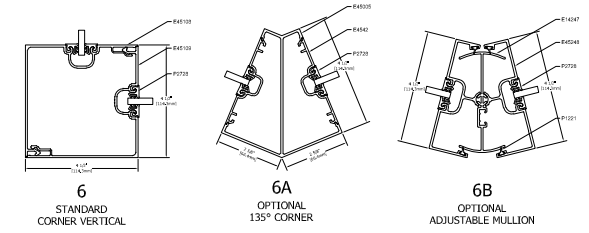
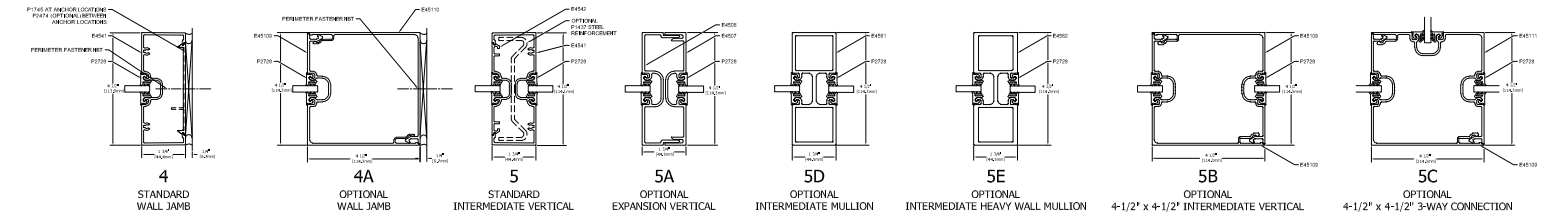


TYPICAL ELEVATION


4500
SERIES STOREFRONT

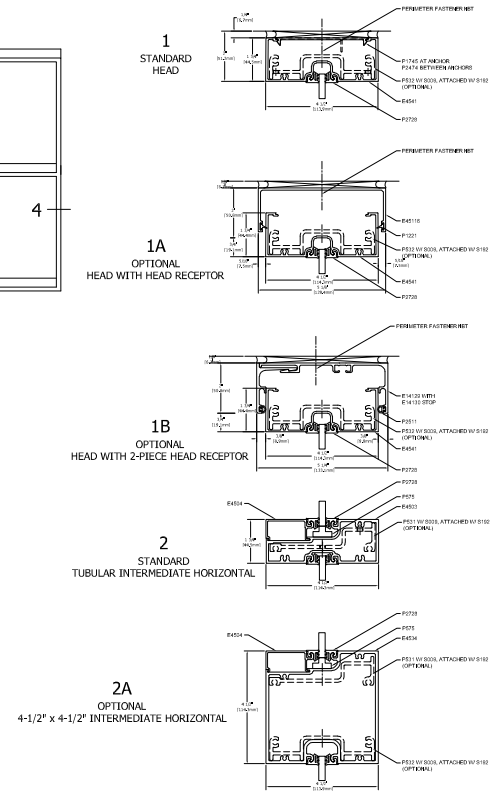

VERTICALS & CORNERS

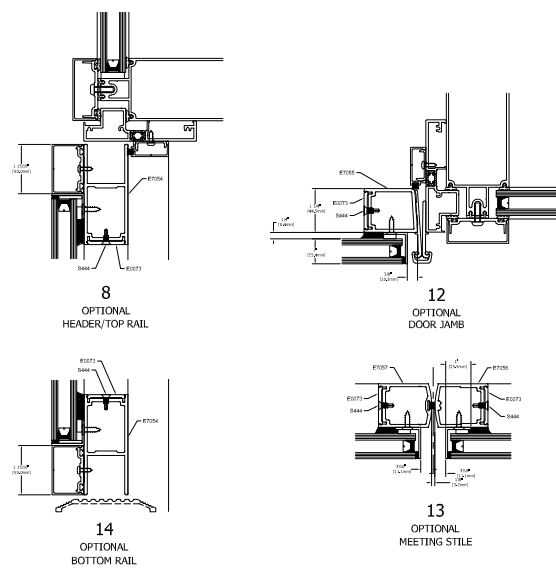

PHANTOM DOOR GLASS OPTIONS

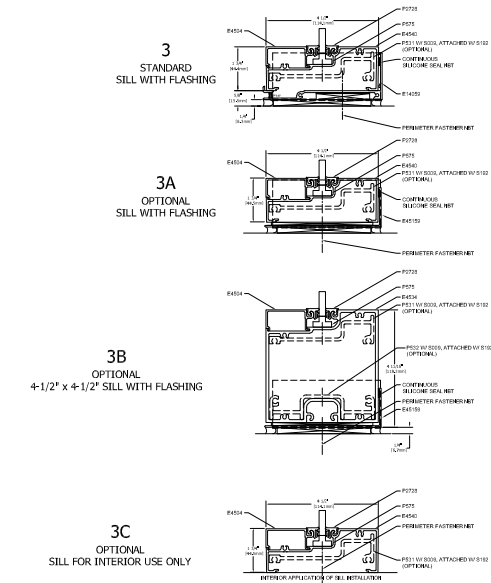



8 STANDARD TRANSOM DOOR HEADER

8A OPTIONAL TRANSOM DOOR HEADER


8B OPTIONAL DOOR HEADER

8C OPTIONAL DOOR HEADER


8D OPTIONAL CENTER HUNG DOOR HEADER

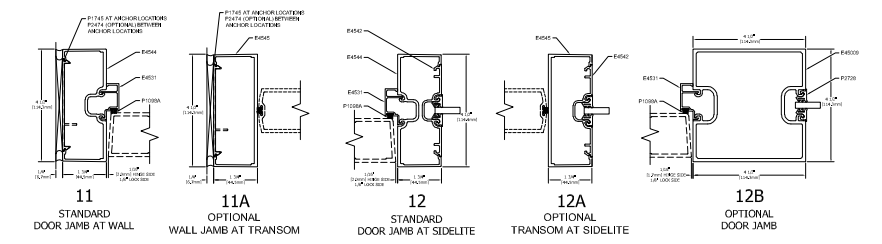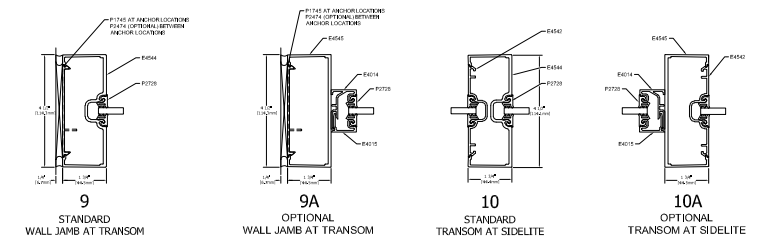

DOOR DETAILS

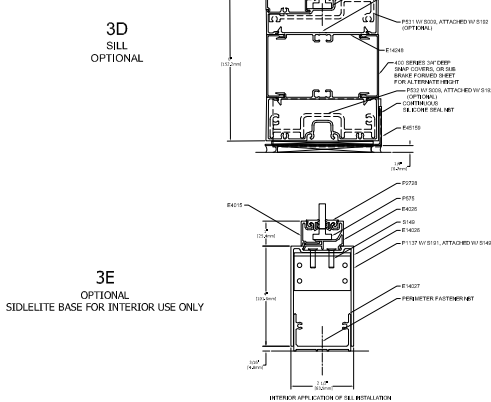

OUTSIDE GLAZED

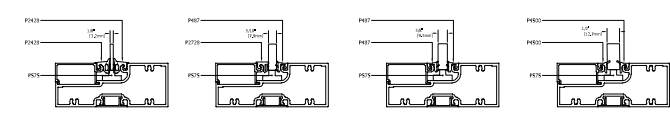

GLAZING INFILL OPTIONS

