




TYPICAL ELEVATION
VersaTherm
SERIES STOREFRONT

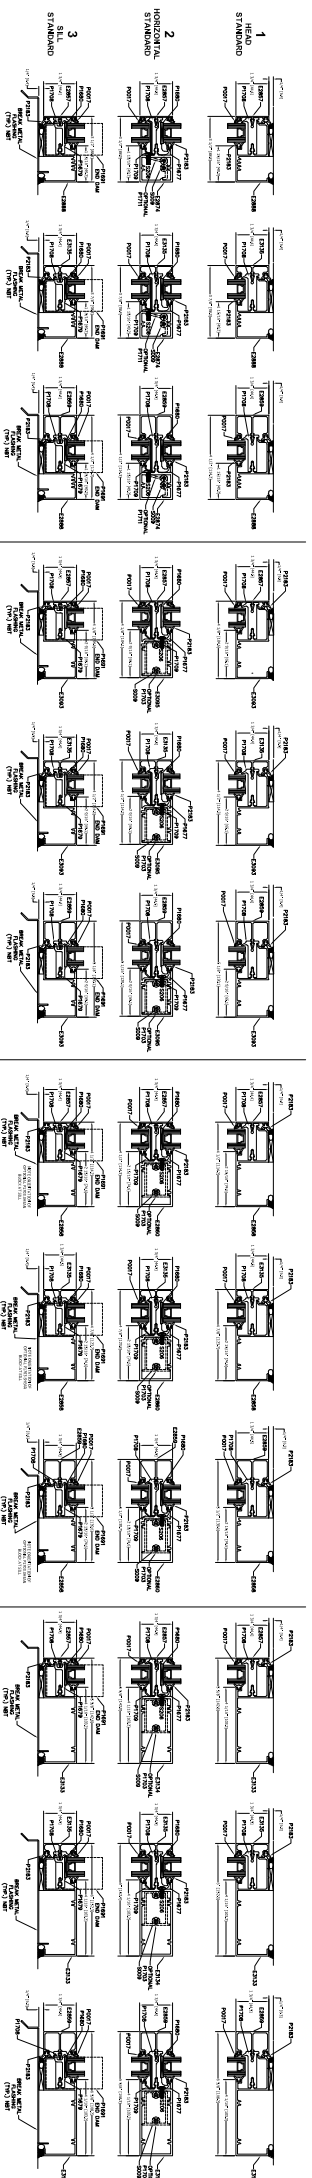


HORIZONTALS

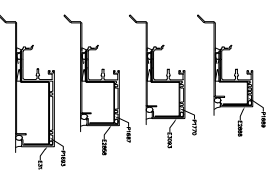


SPICE DETAILS
SILL SHOWING HEAD SIMILAR

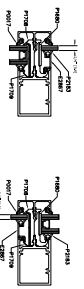

GLAZING INFILL OPTIONS

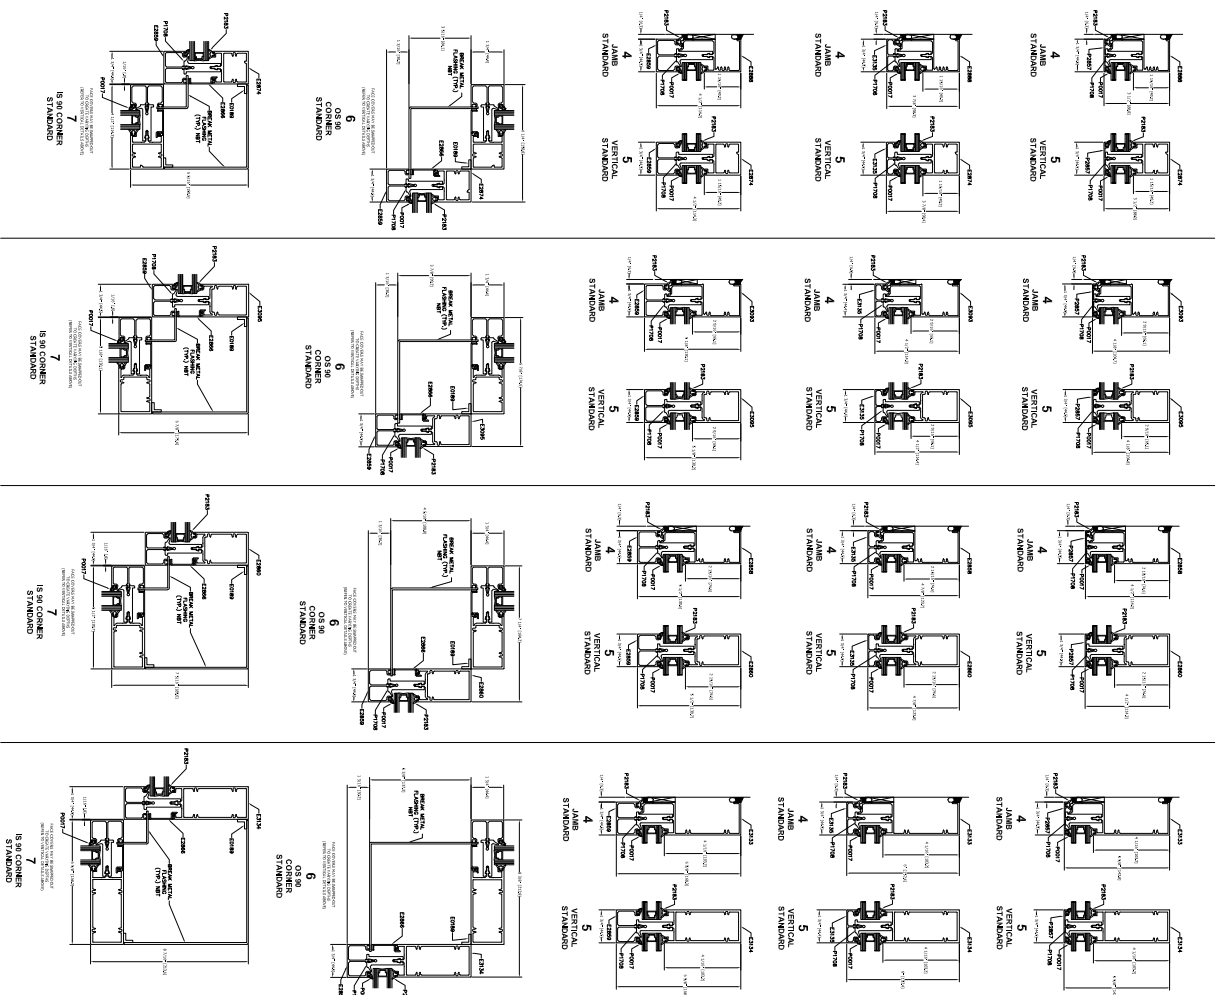

VERTICALS & CORNERS

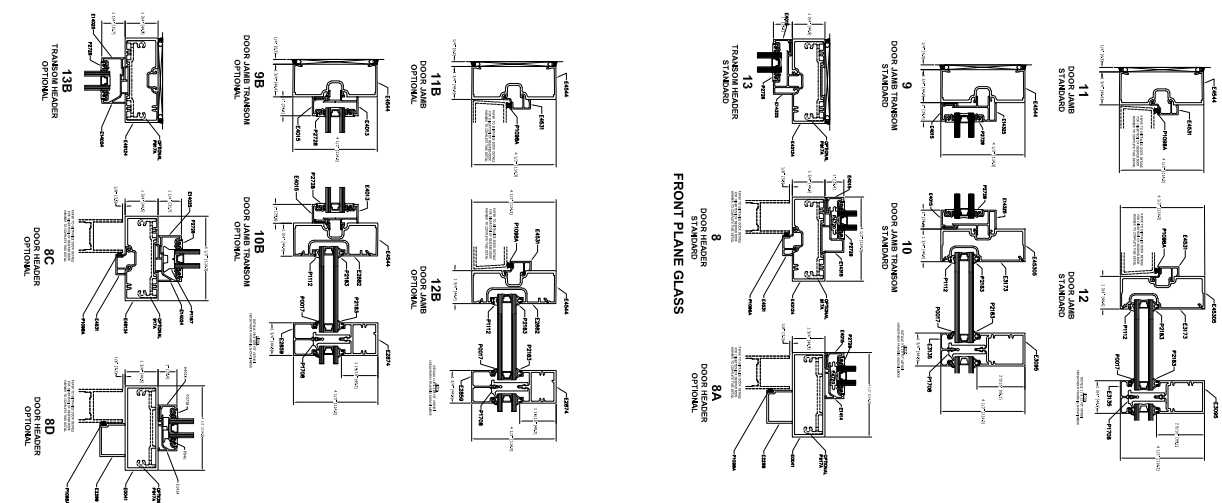

FRONT PLANE GLASS

CENTER PLANE GLASS

DOOR DETAILS
1-3/4" X 4-1/2" FRAMING

DOOR DETAILS
VERSATHERM W/SUBFRAME