


TYPICAL ELEVATION


400CW SERIES

400CW SERIES CURTAINWALL PERIMETER SHEET
10.0" SYSTEM DEPTH, 8.0" BACK MEMBER ALUMINUM PRESSURE PLATE


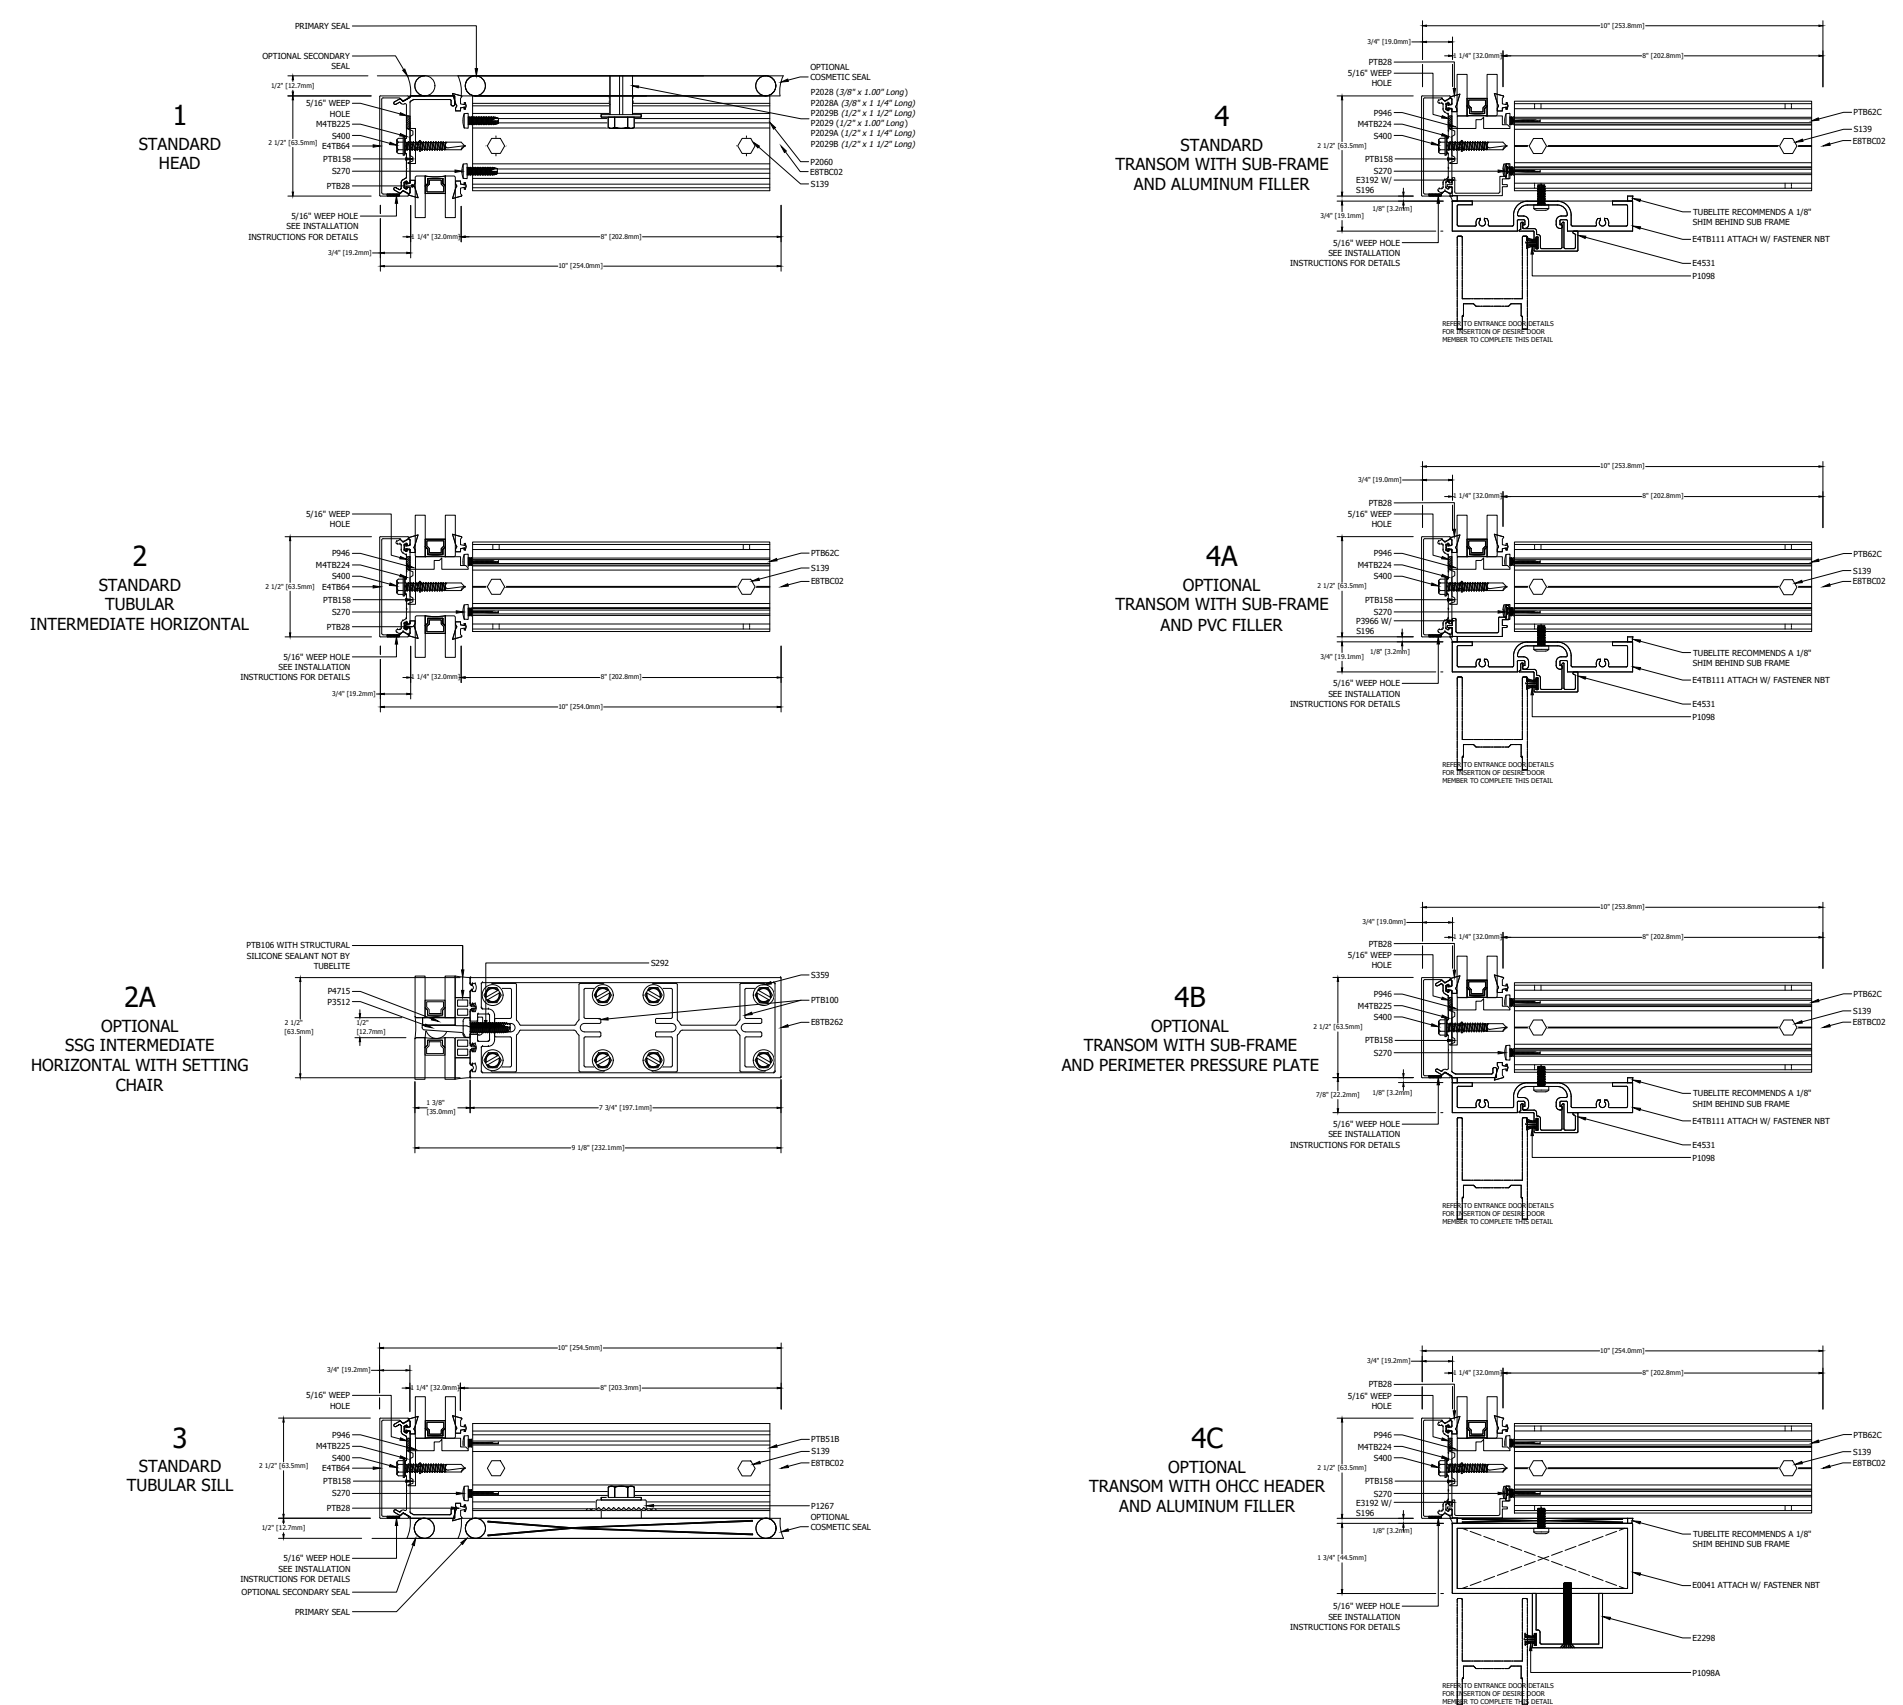


HORIZONTAL DETAILS

VERTICAL DETAILS

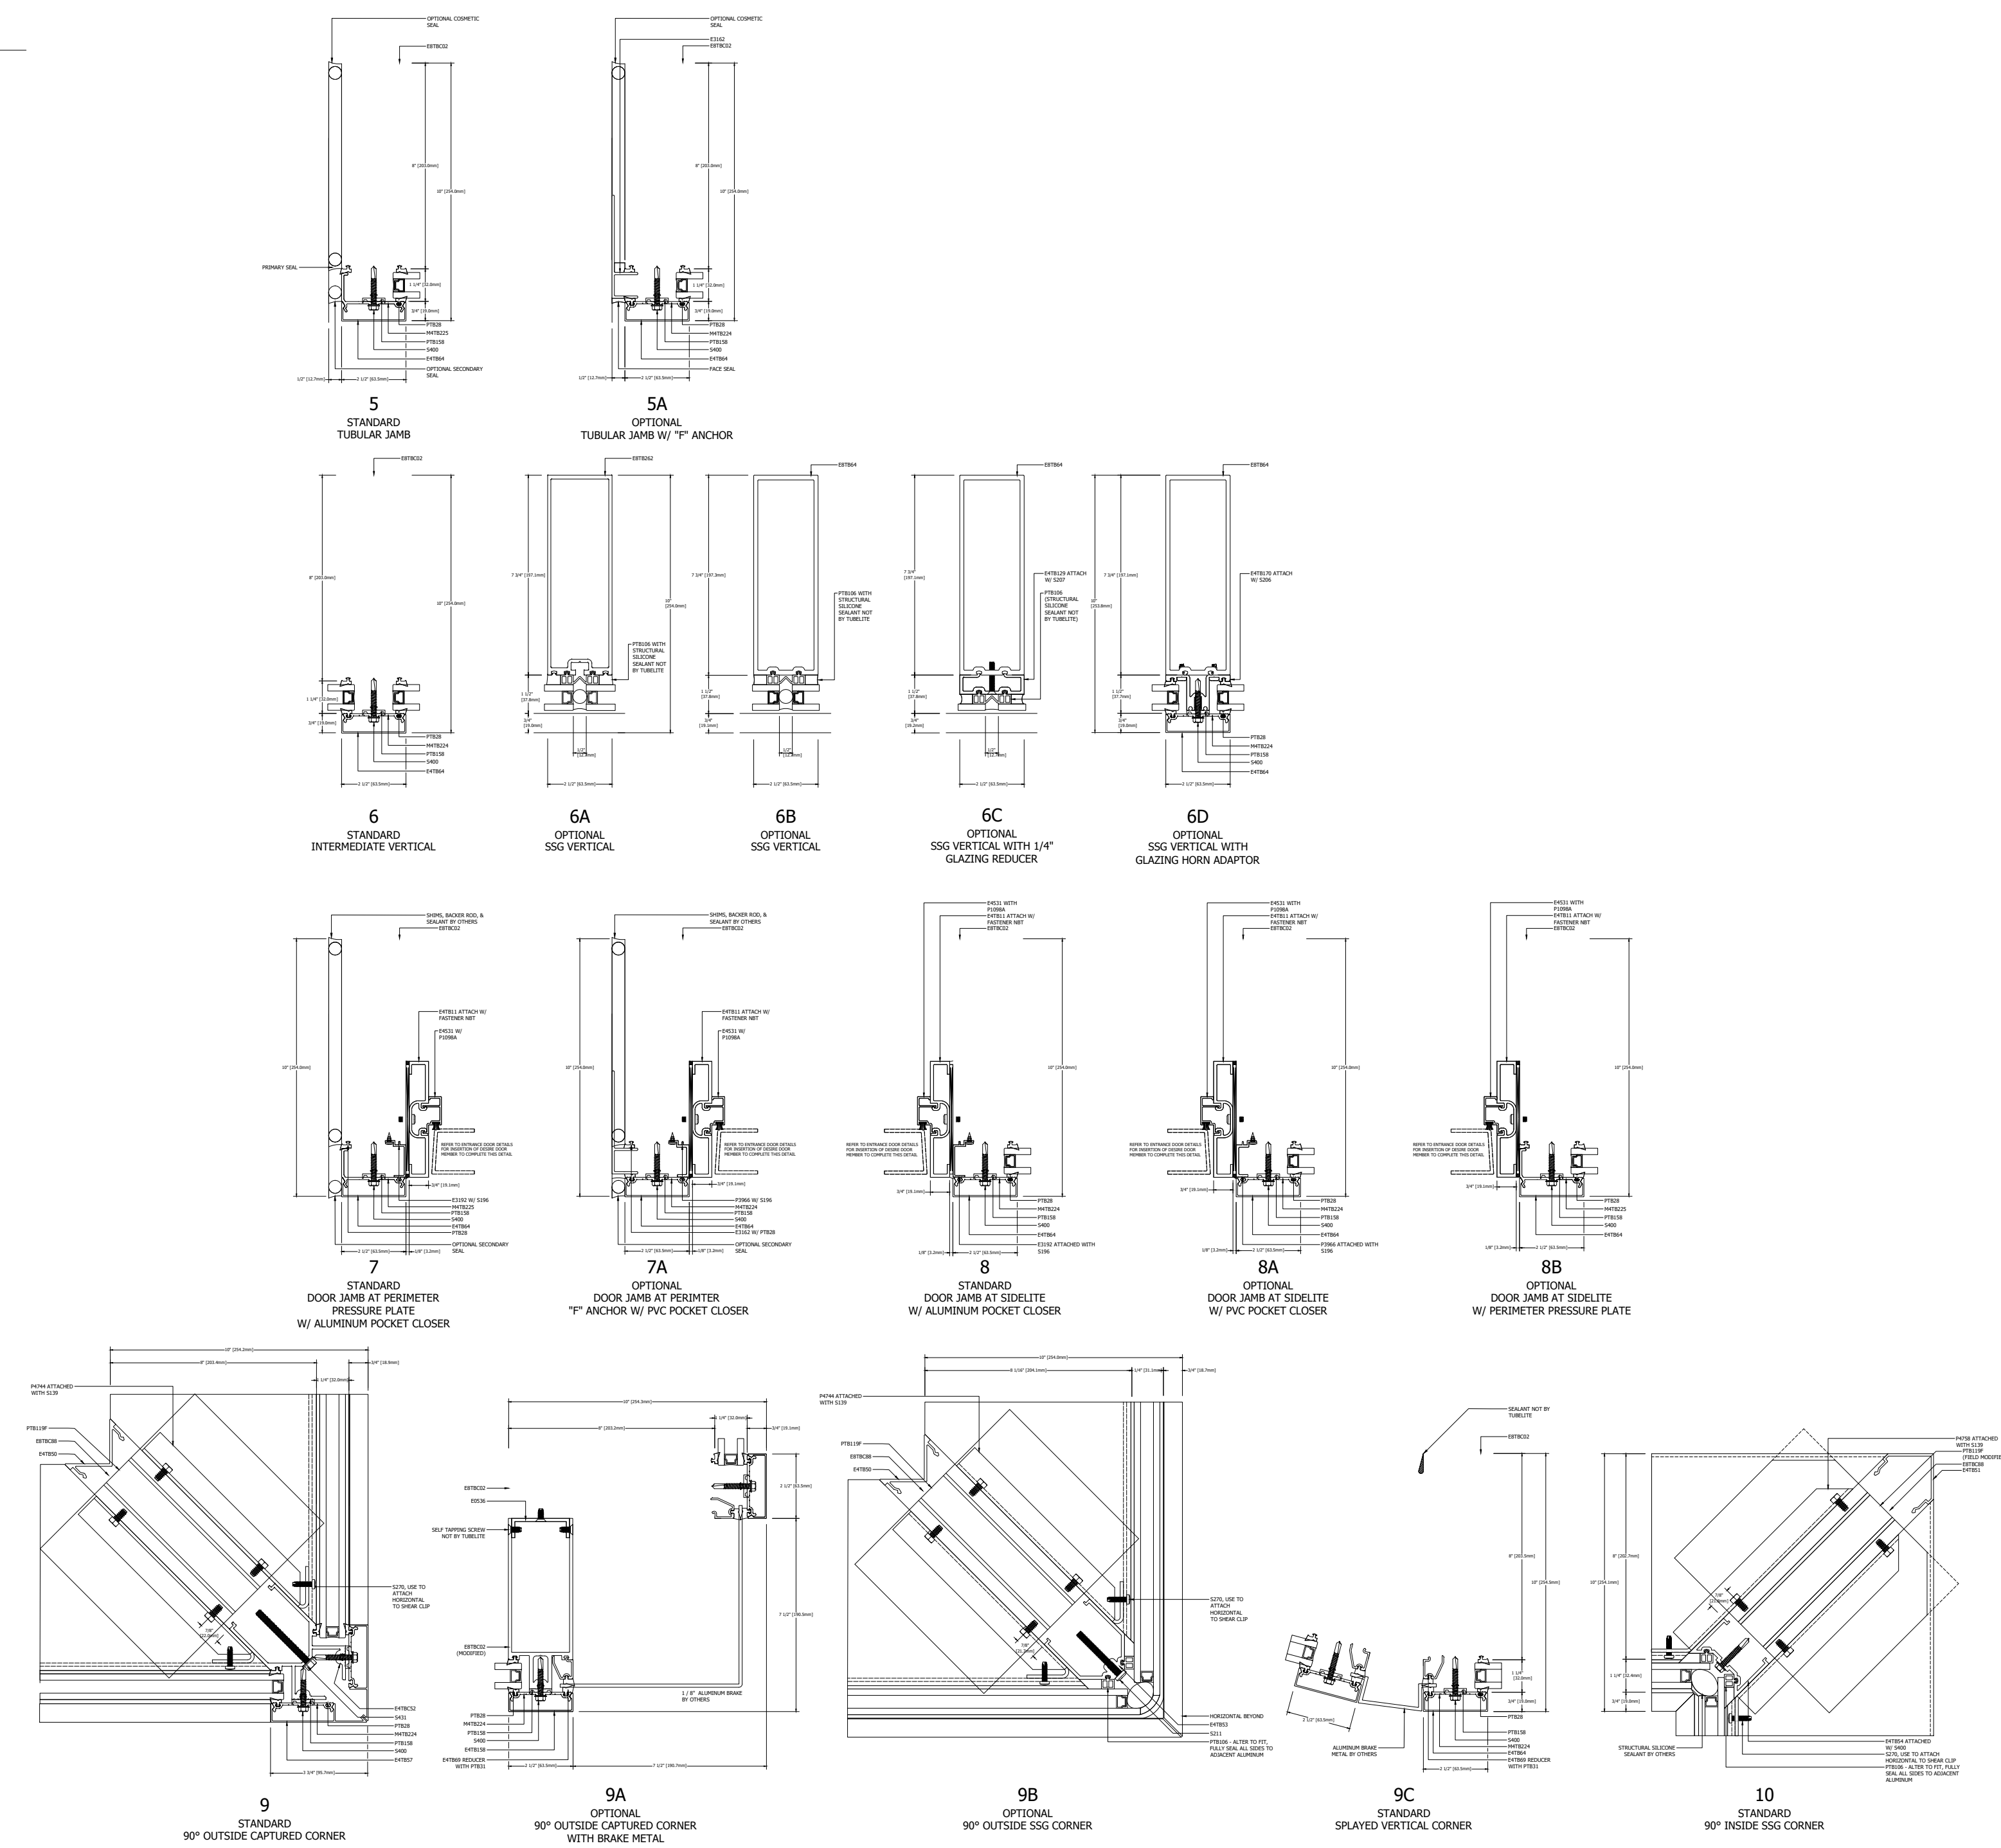

SPLICE AND ANCHOR DETAILS

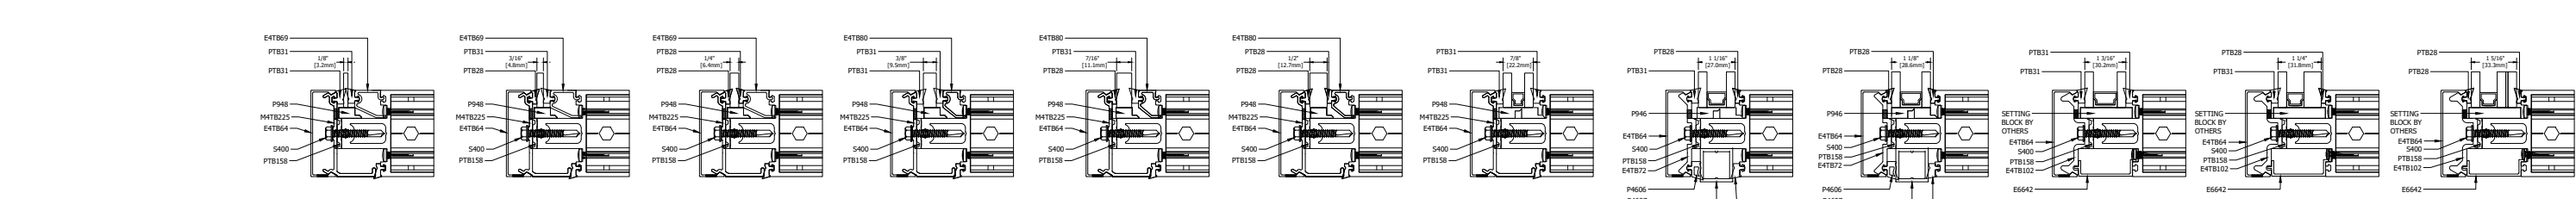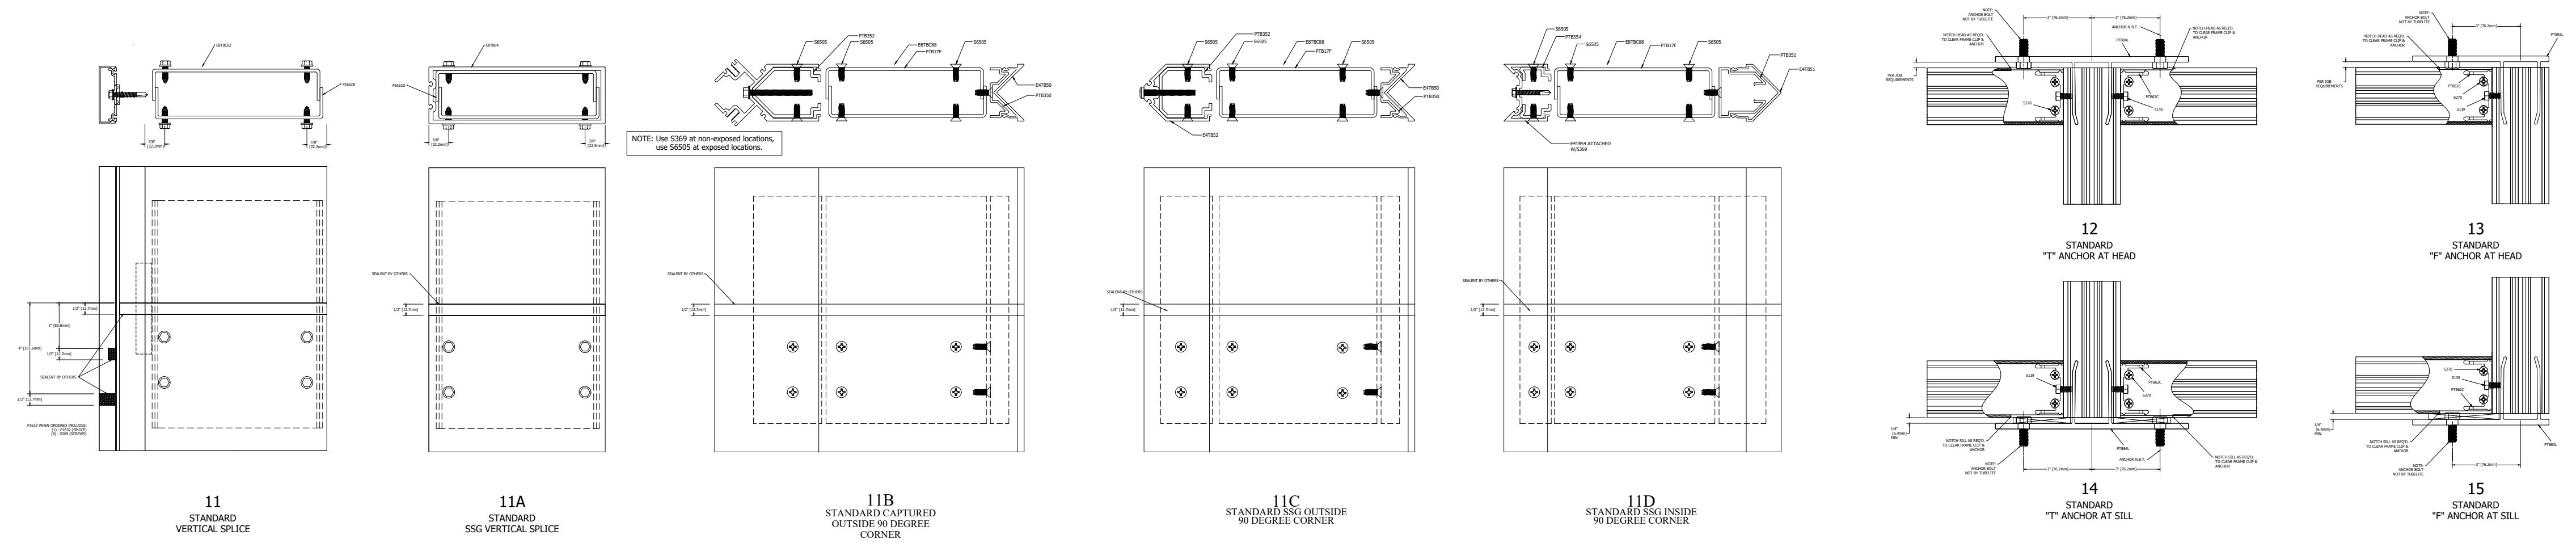

GLAZING INFILL OPTIONS