



TYPICAL ELEVATION


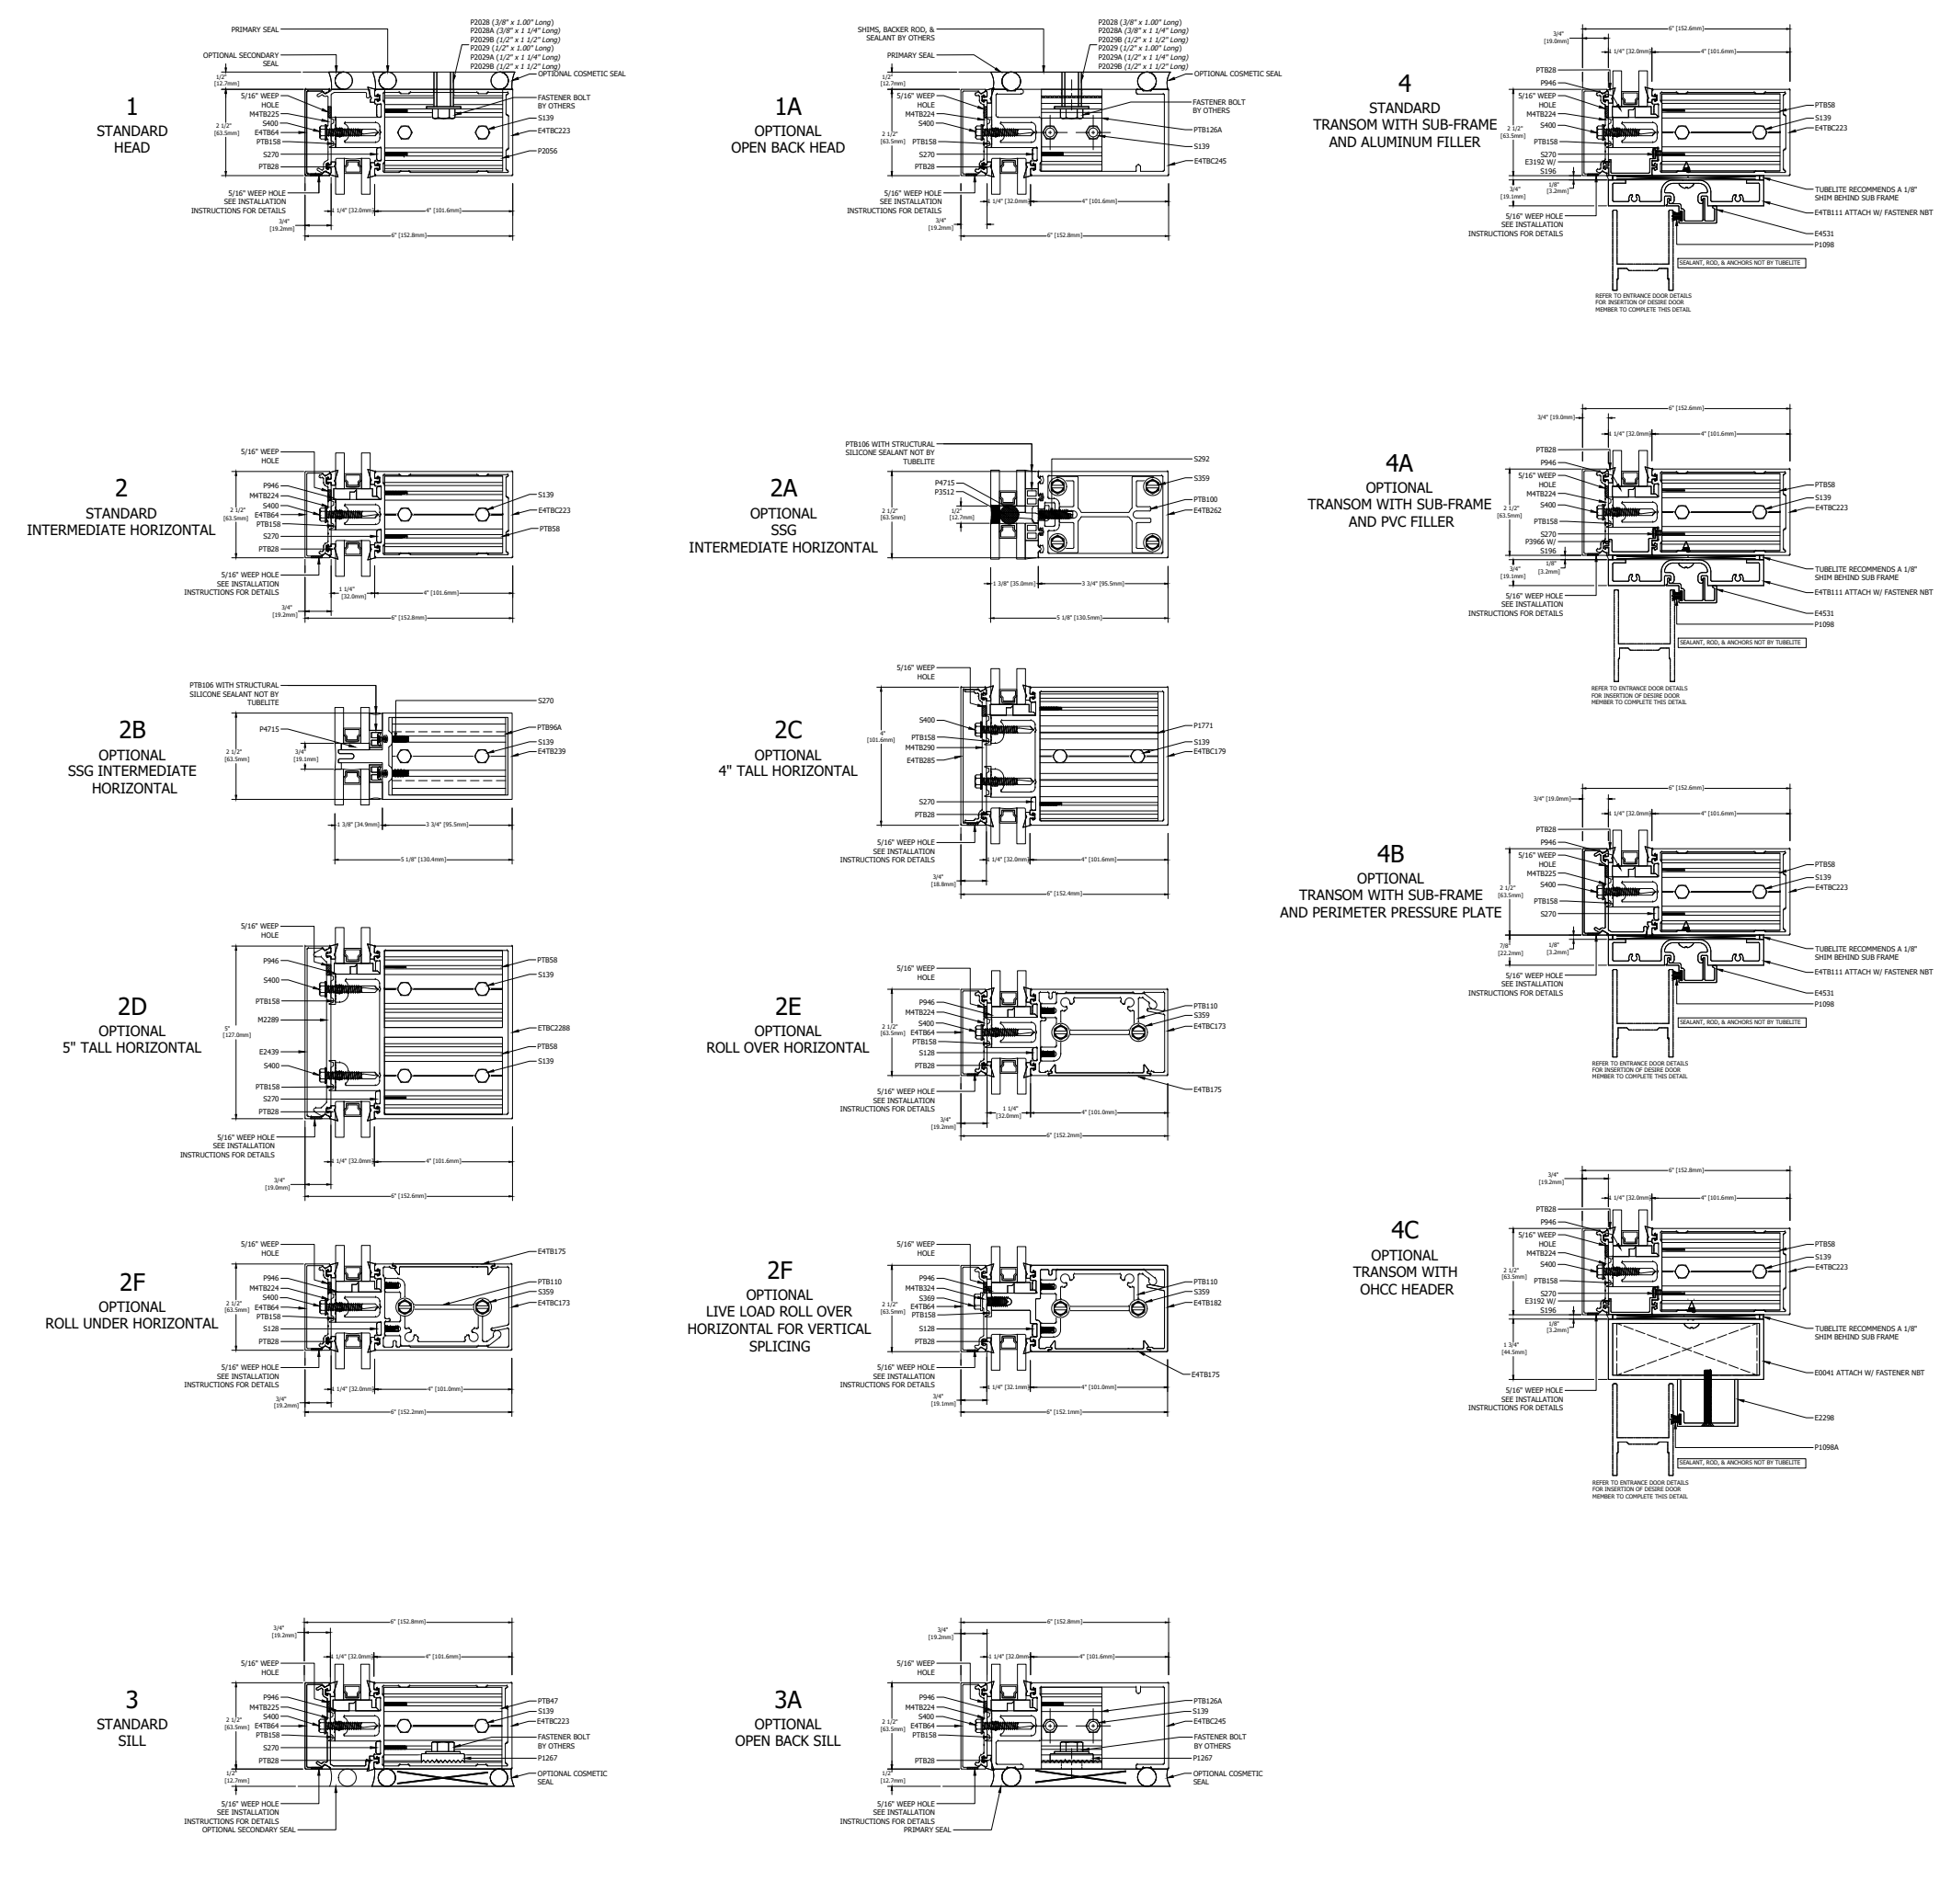


HORIZONTAL DETAILS

VERTICAL DETAILS

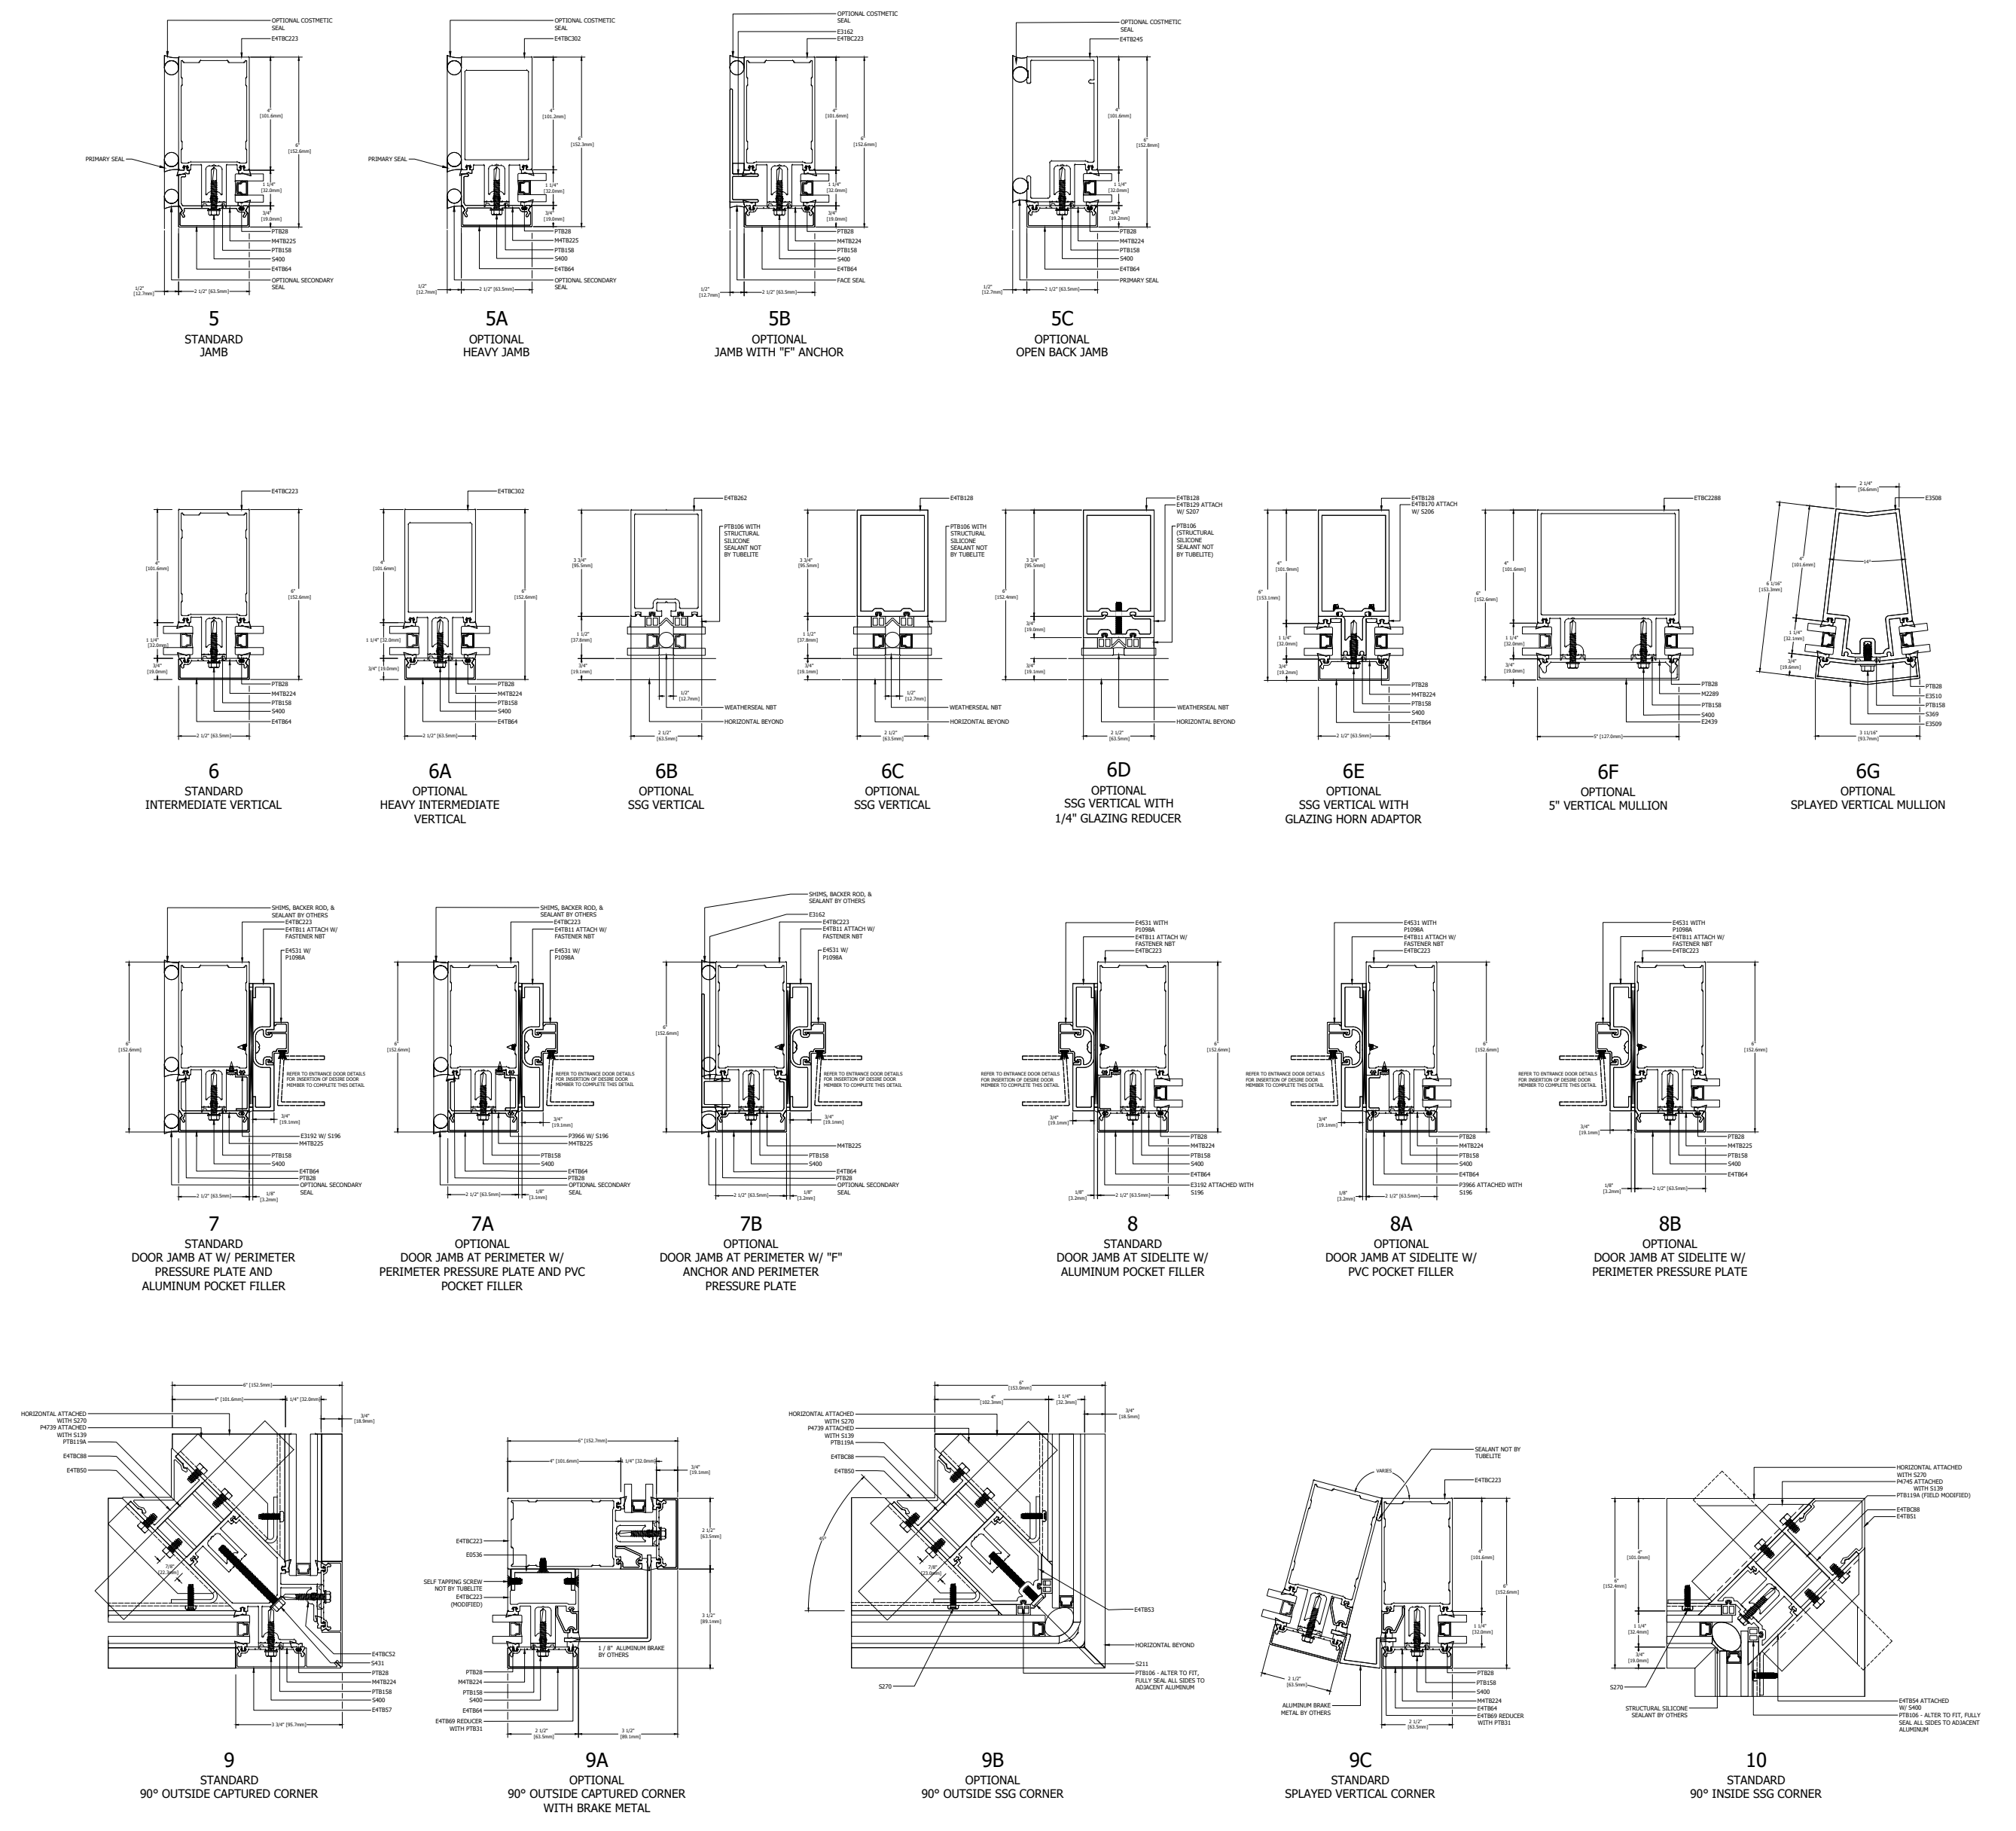

SPLICE AND ANCHOR DETAILS

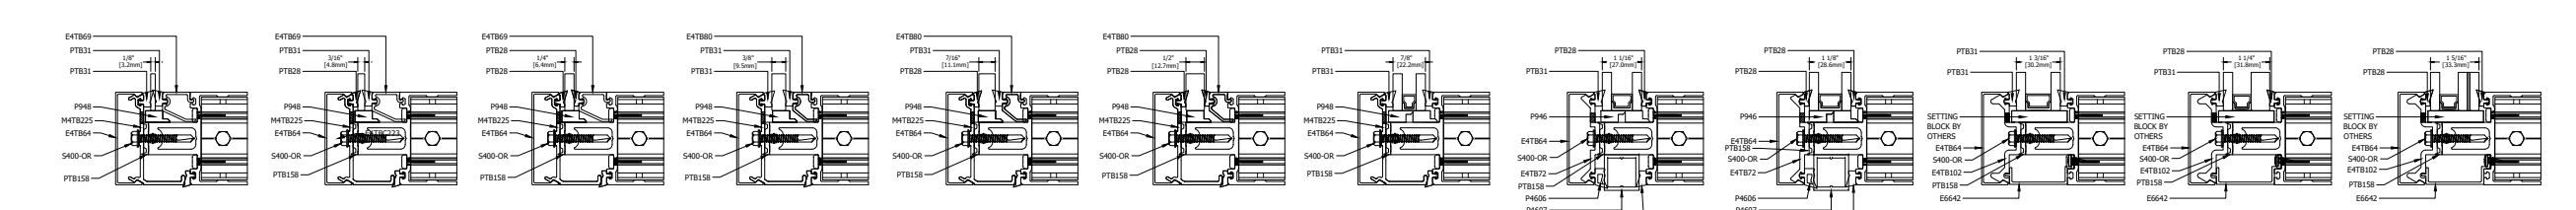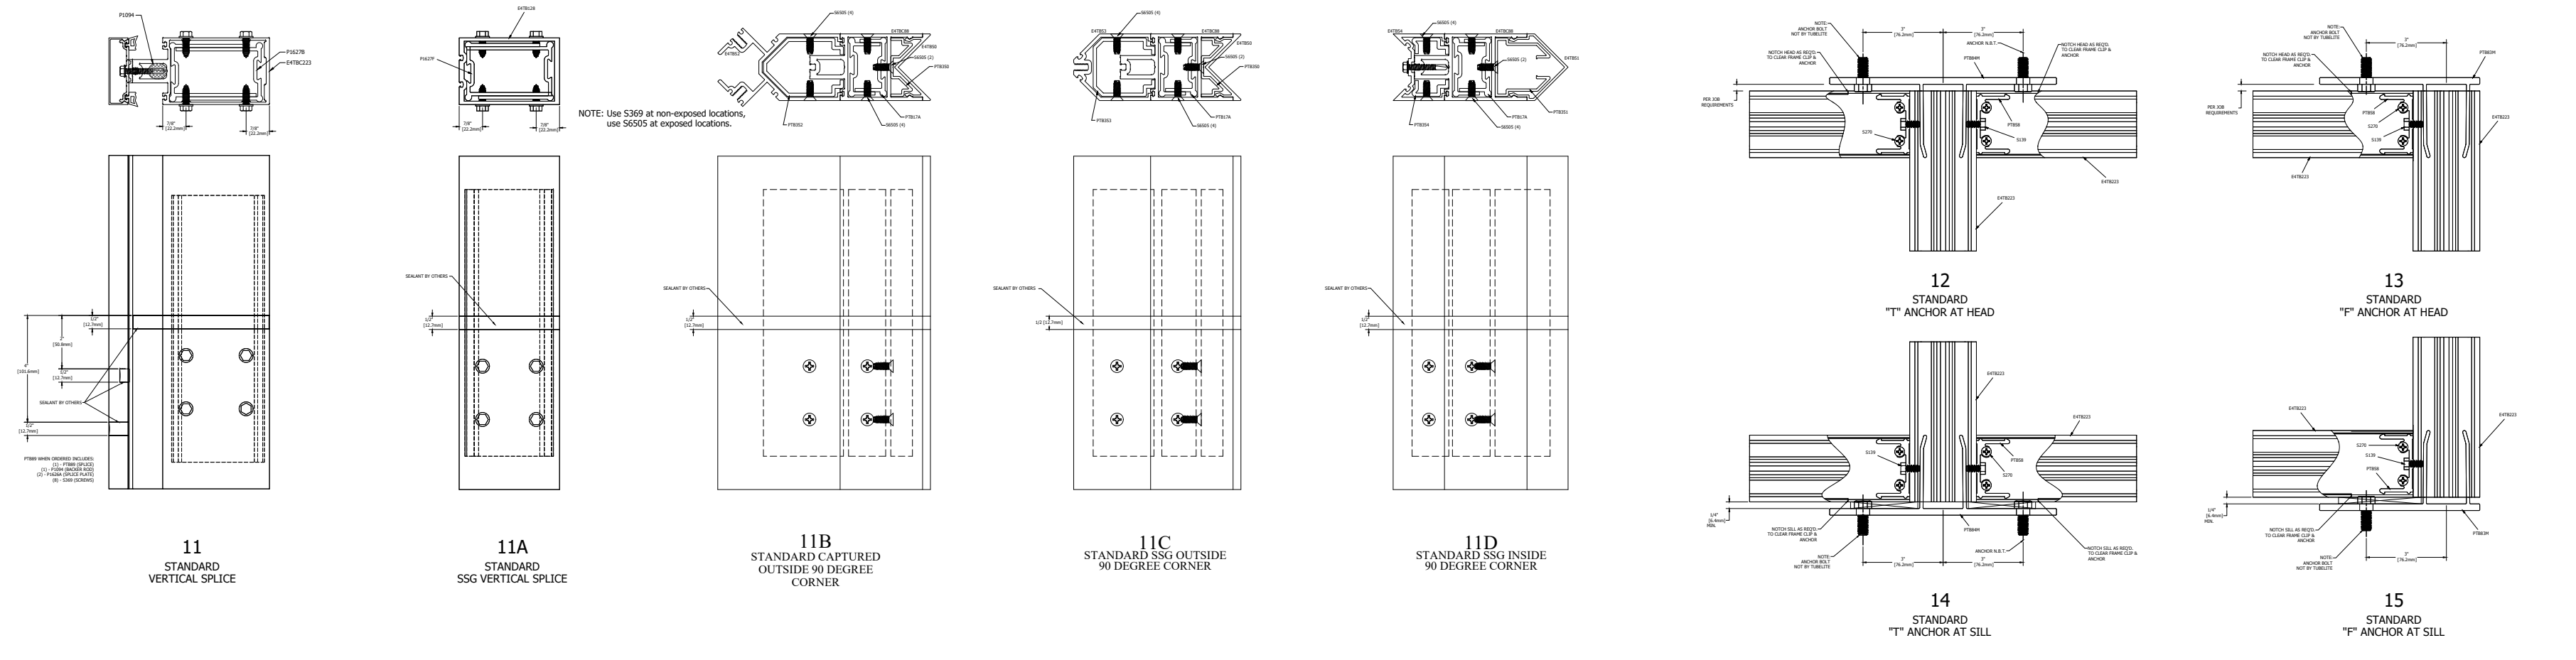

GLAZING INFILL OPTIONS

**400CW SERIES**  
**400CW CURTAINWALL PERIMETER SHEET**  
**6" SYSTEM DEPTH, 4" BACK MEMBER ALUMINUM PRESSURE PLATE**