



TYPICAL ELEVATION

400 SERIES
400CW SERIES CURTAINWALL PERIMETER SHEET
6" SYSTEM DEPTH, 4" BACK MEMBER THERMAL PRESSURE PLATE

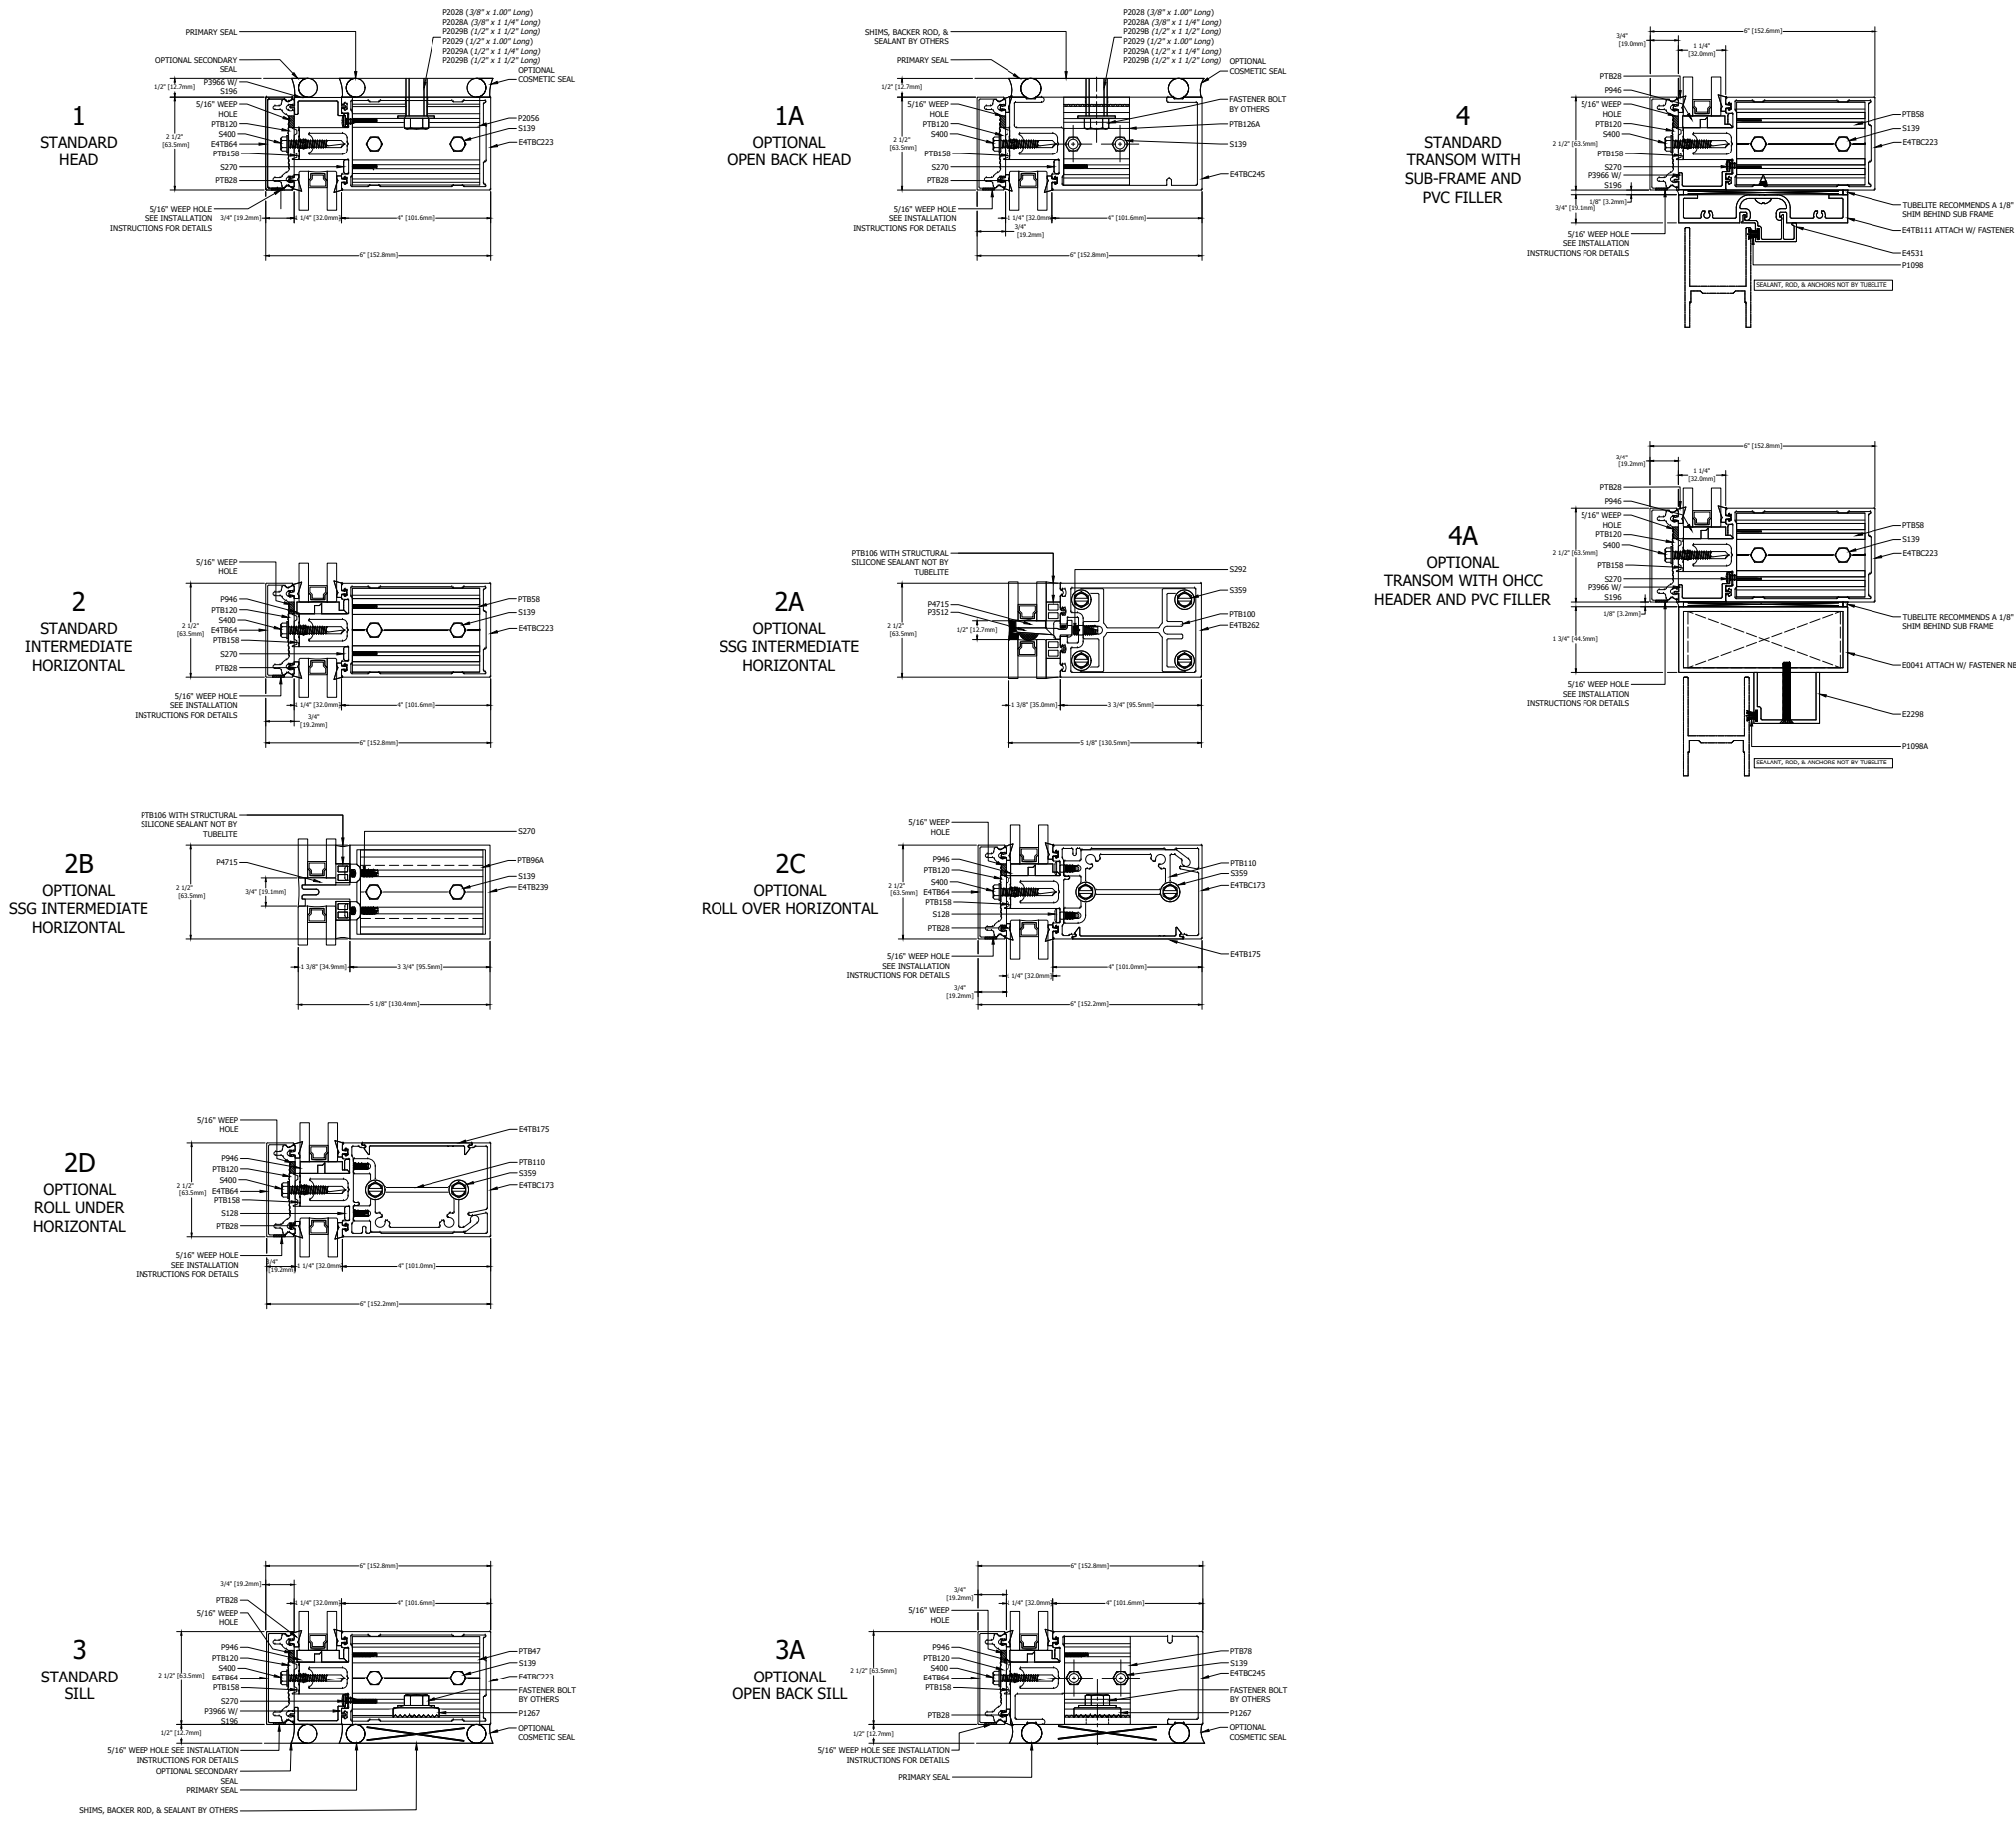


HORIZONTAL DETAILS


VERTICAL DETAILS

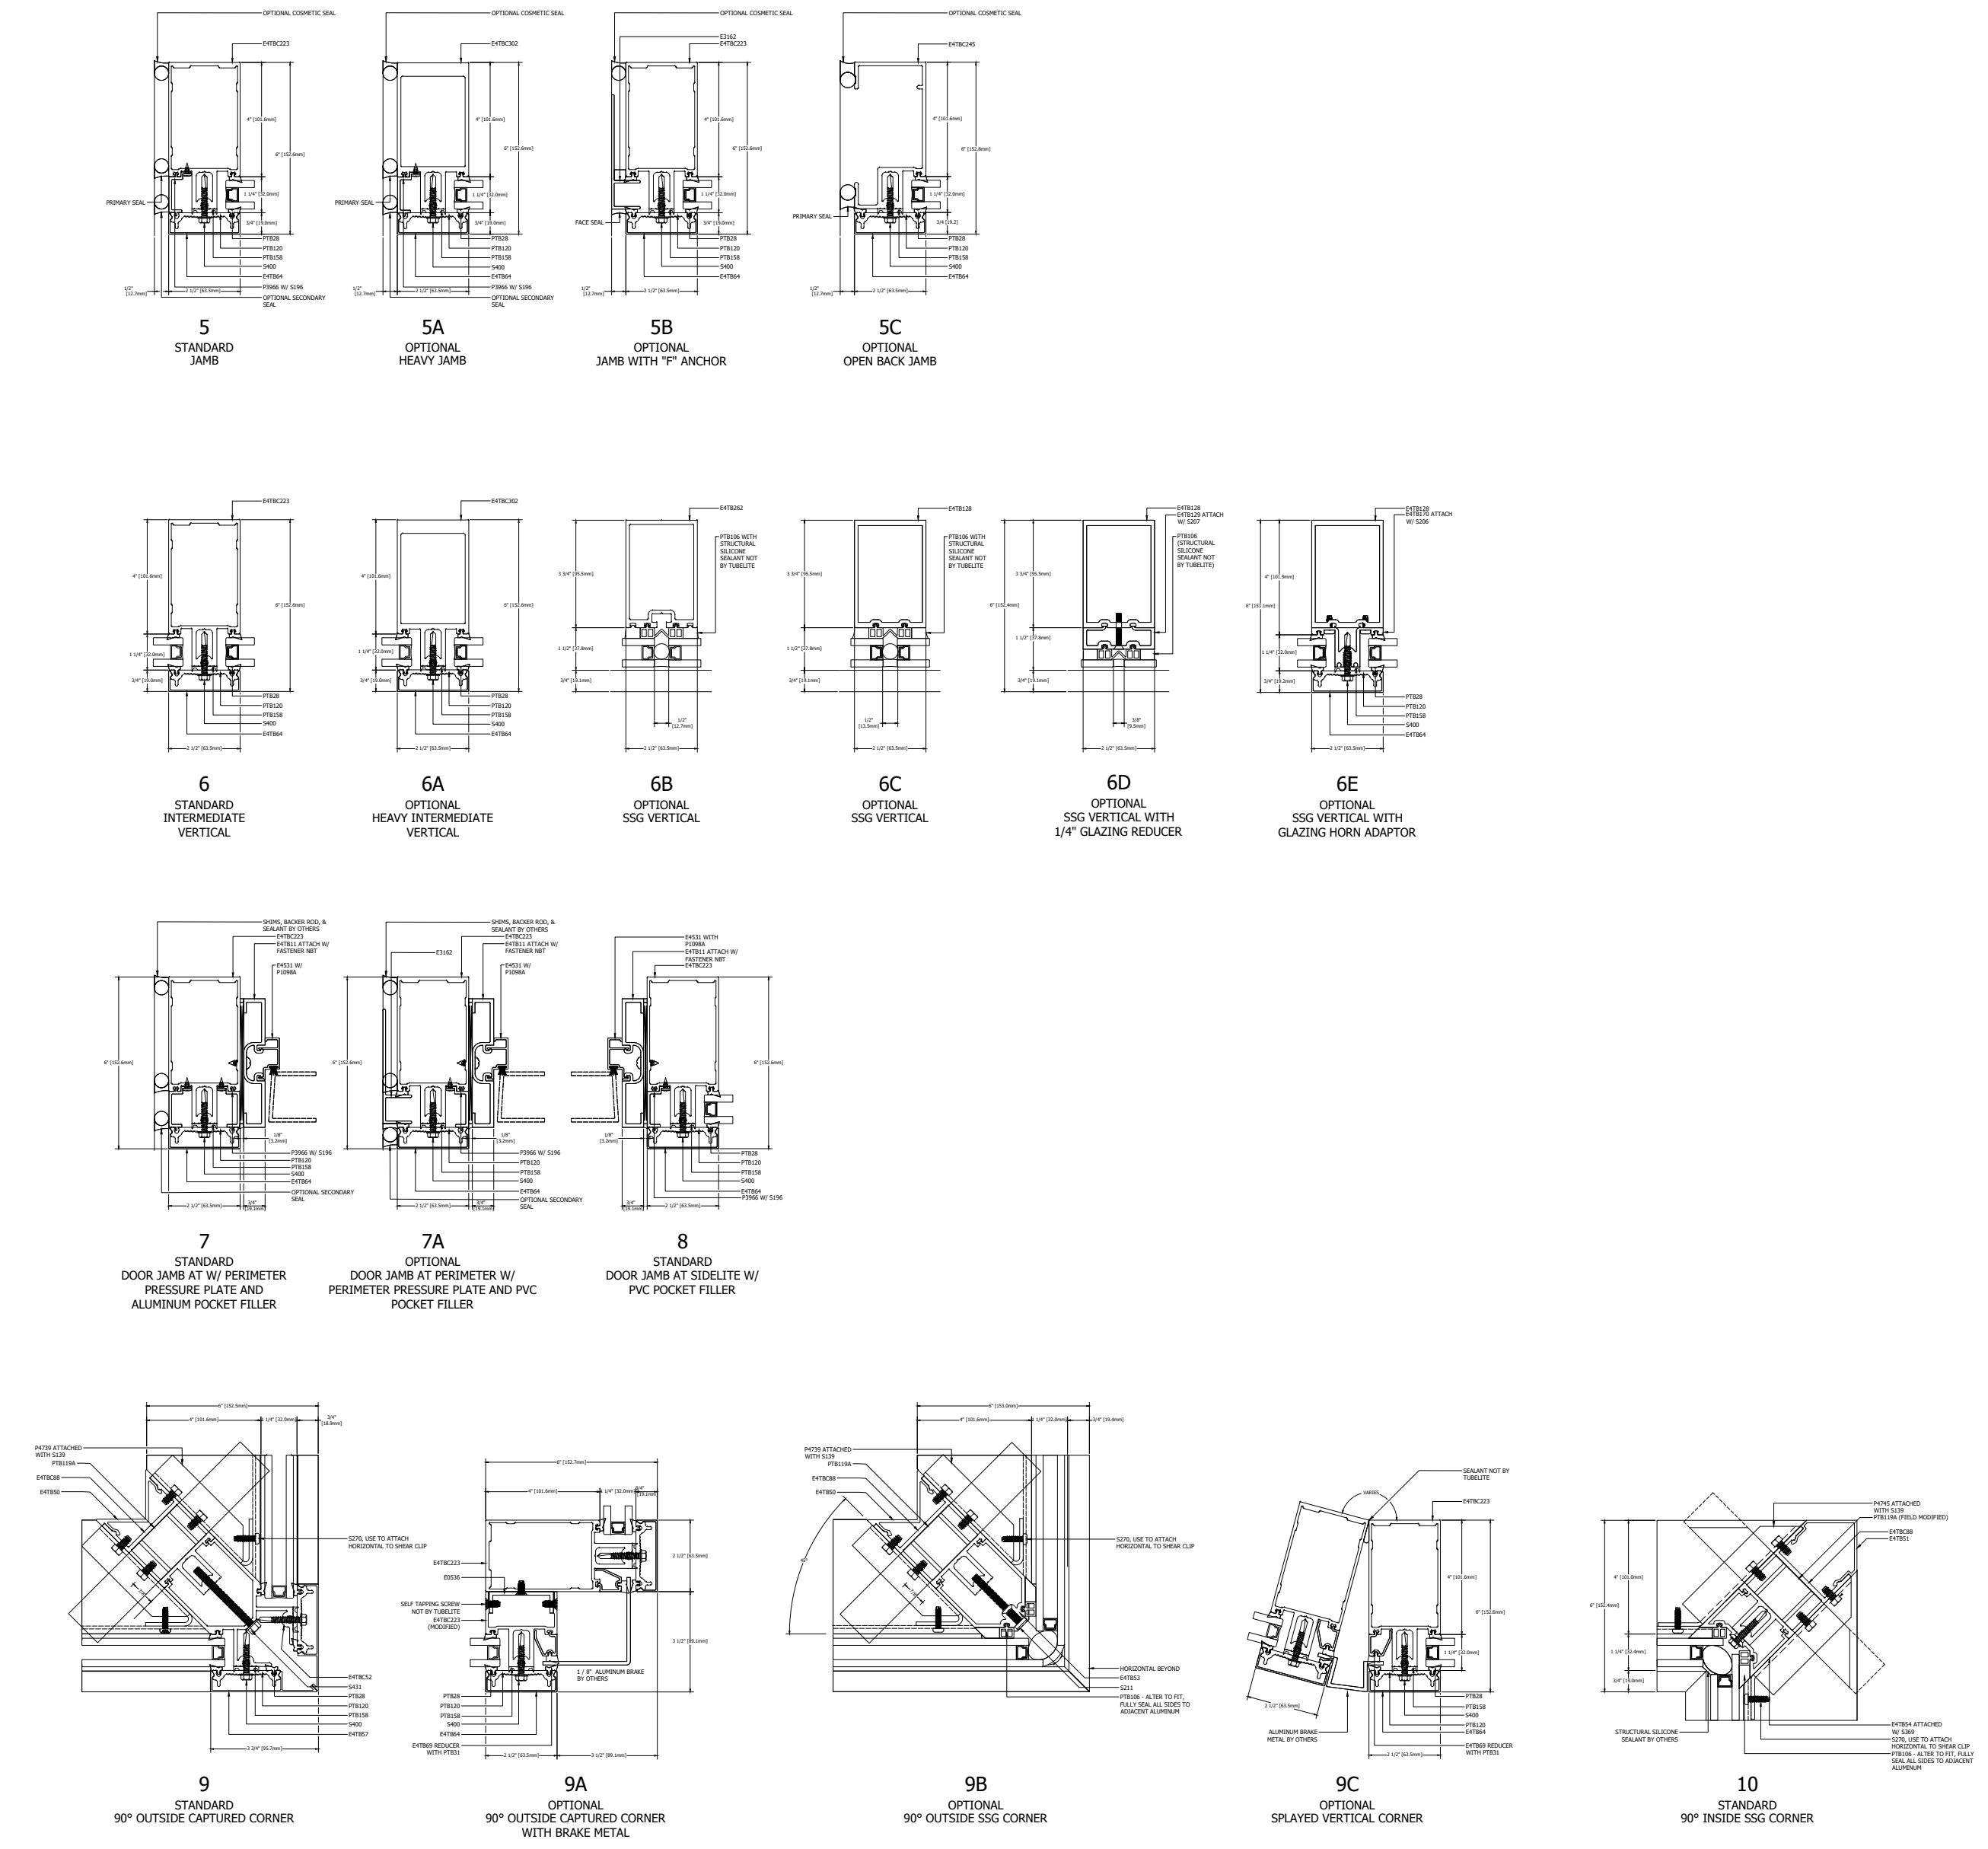

SPLICE AND ANCHOR DETAILS

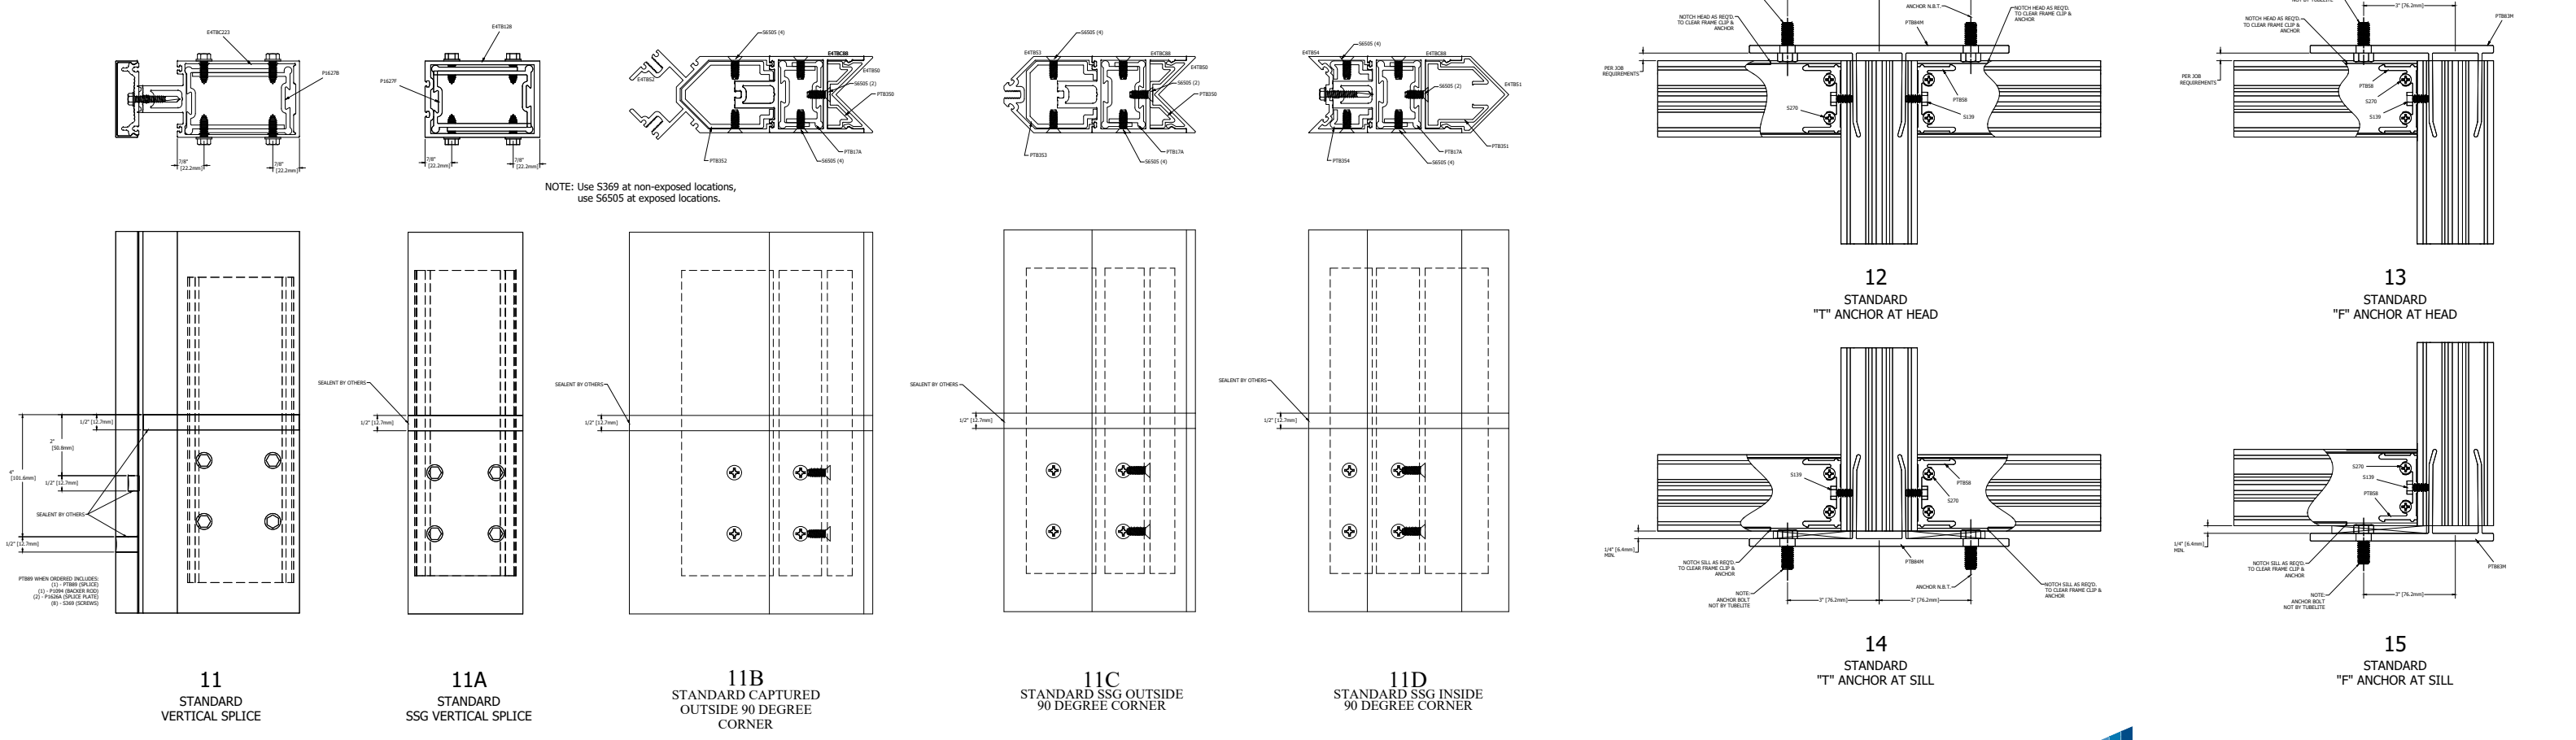

FACE COVER PINNING

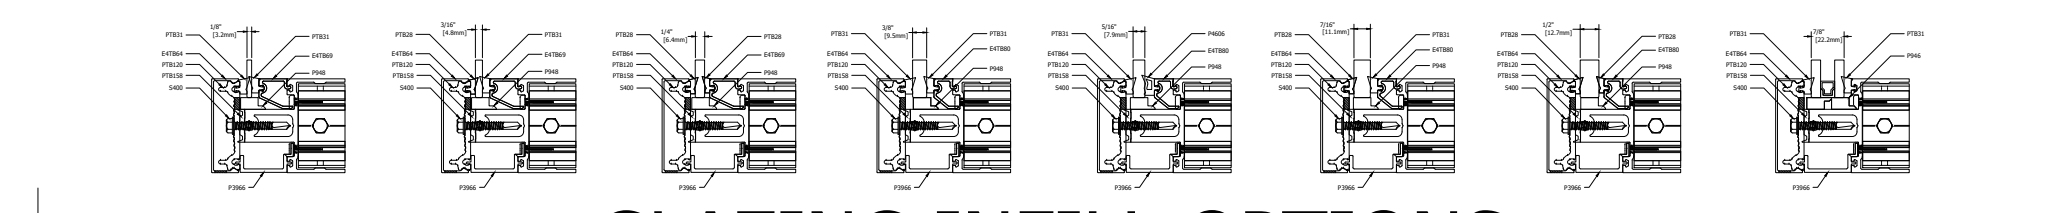

GLAZING INFILL OPTIONS

NOTE: TYPICAL GLASS BITE 1/2" [12.7] FROM DLO UNLESS NOTED AT DETAIL.
 GLASS SHOWN DOES NOT NECESSARILY REPRESENT FINAL CONFIGURATION. CONSULT GLASS MANUFACTURER FOR SPECIFIC GLASS MAKE UP.



Last Revised: 4/23/2024