


TYPICAL ELEVATION

400CW SERIES

400 SERIES CURTAINWALL PERIMETER SHEET


7.0" [177.8] SYSTEM DEPTH, 5" [127] BACK MEMBER

ALUMINUM PRESSURE PLATE


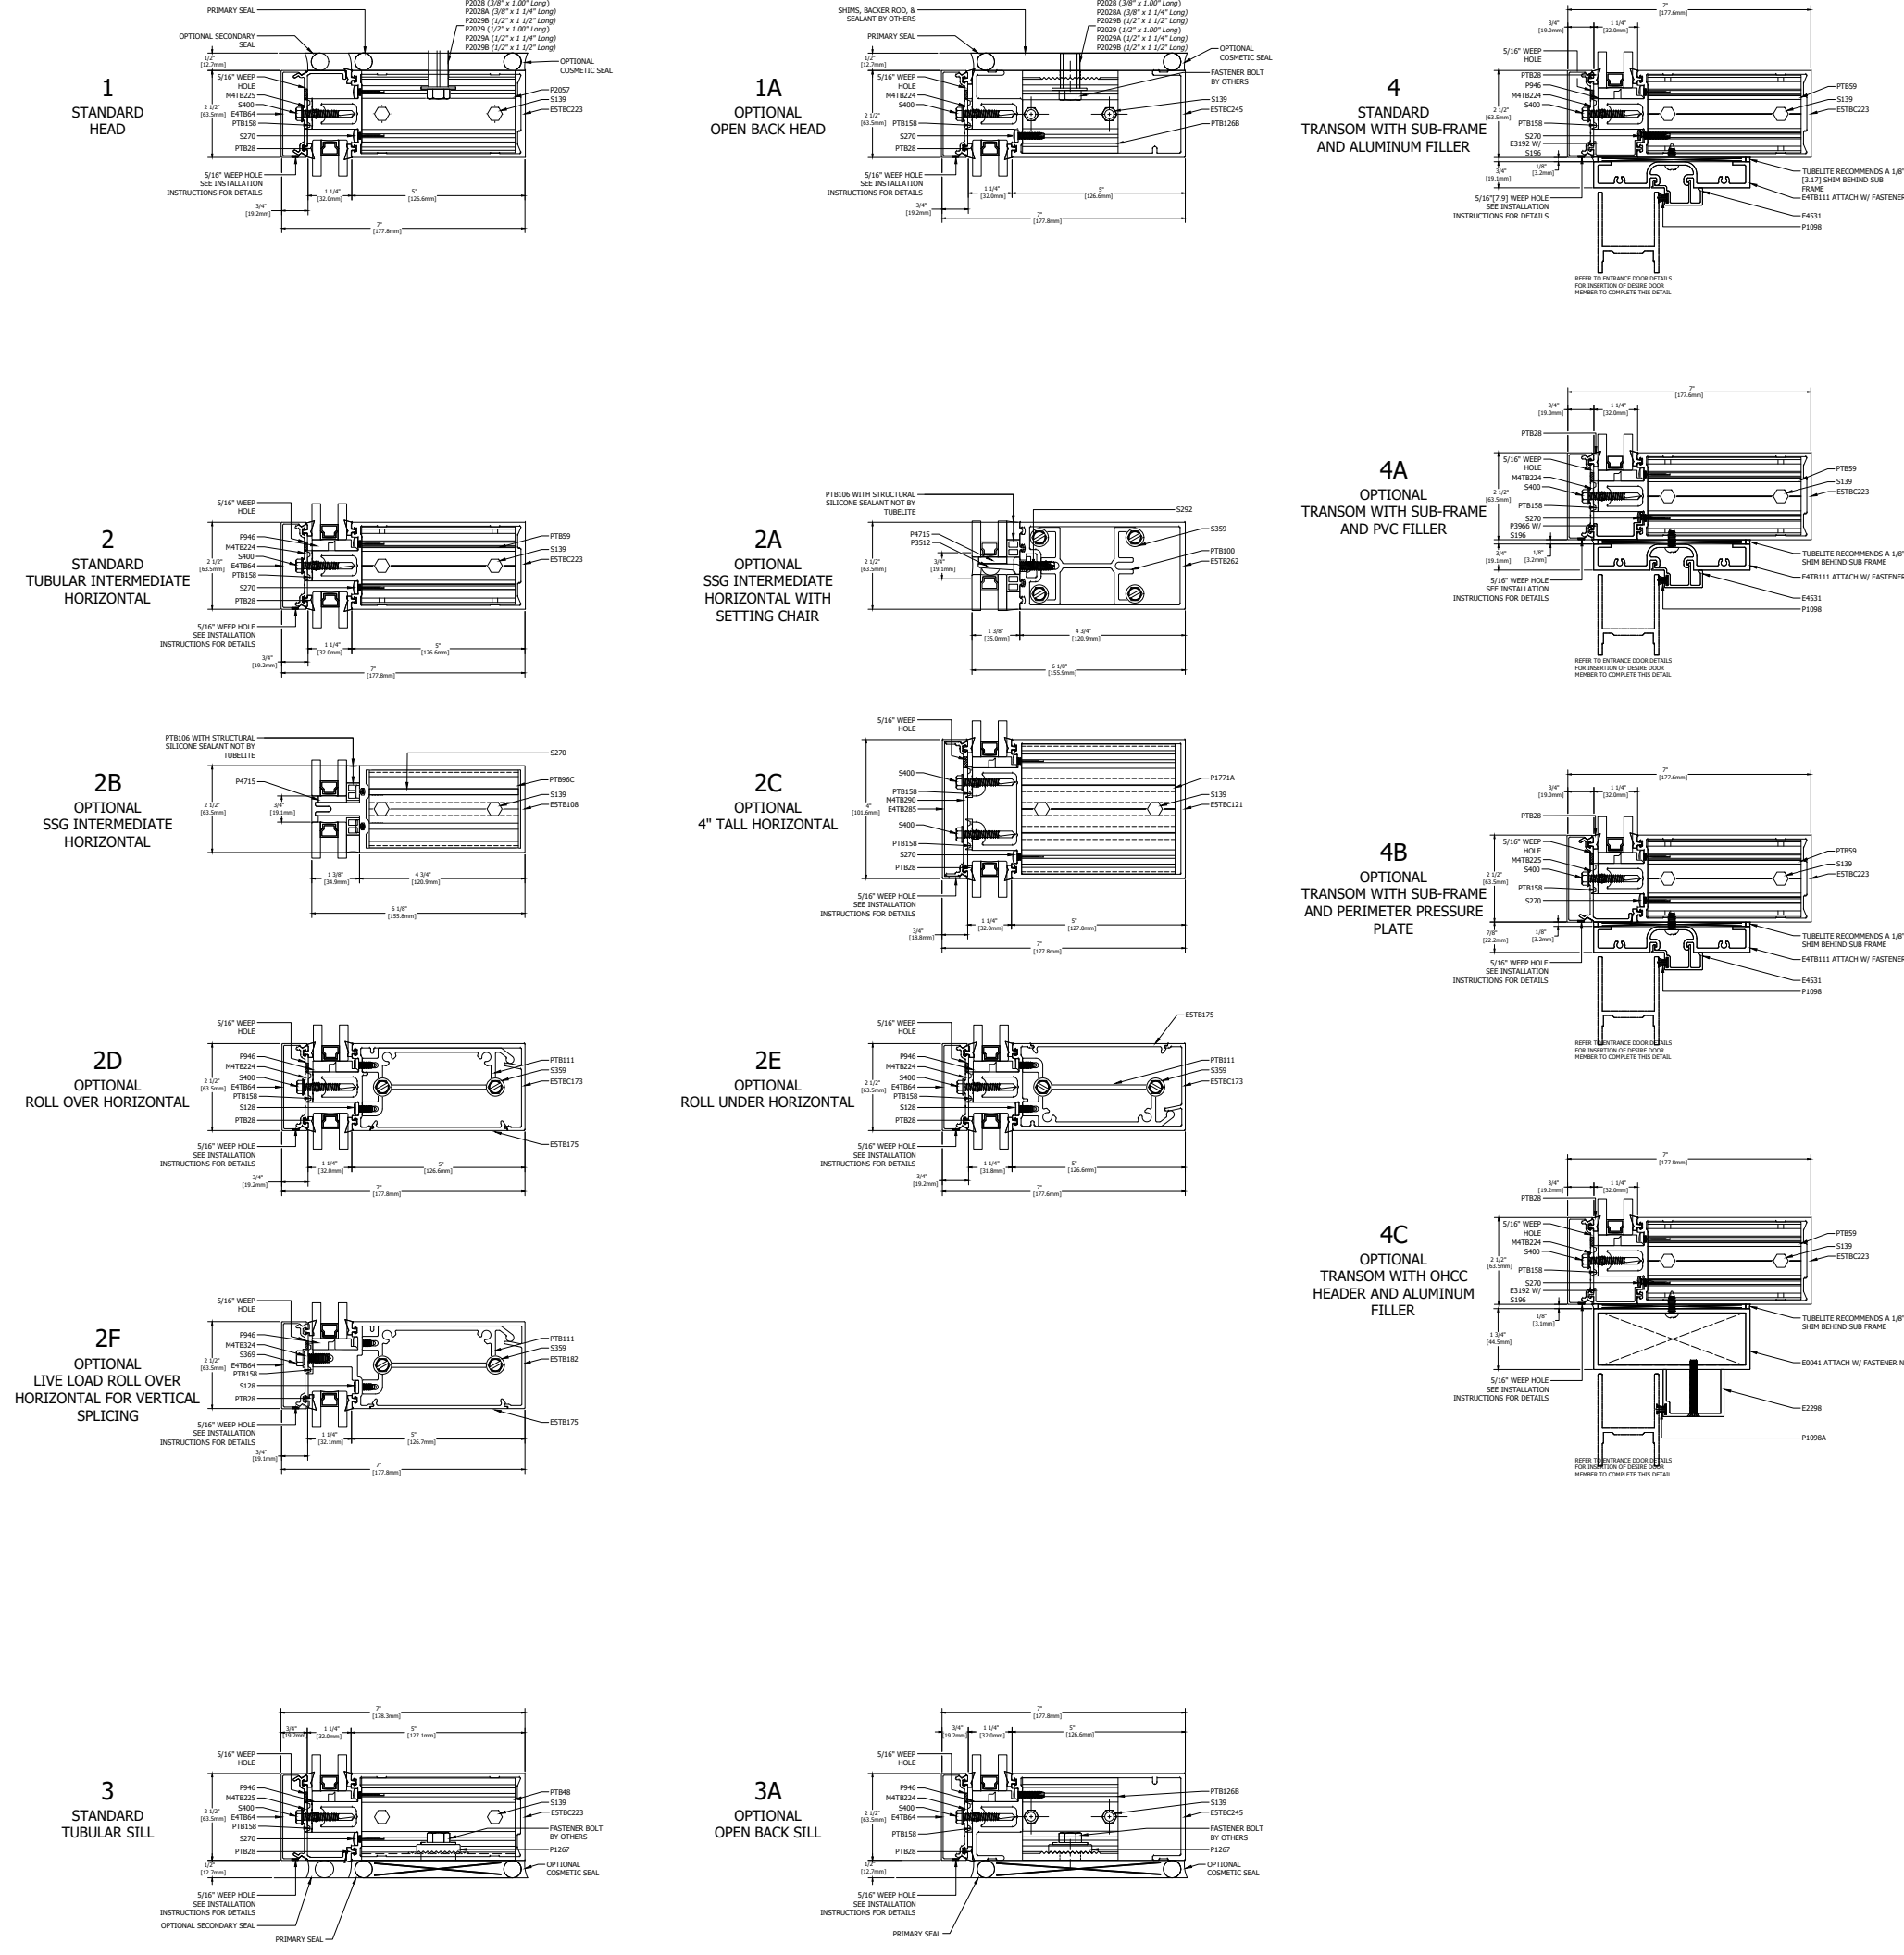


HORIZONTAL DETAILS

VERTICAL DETAILS

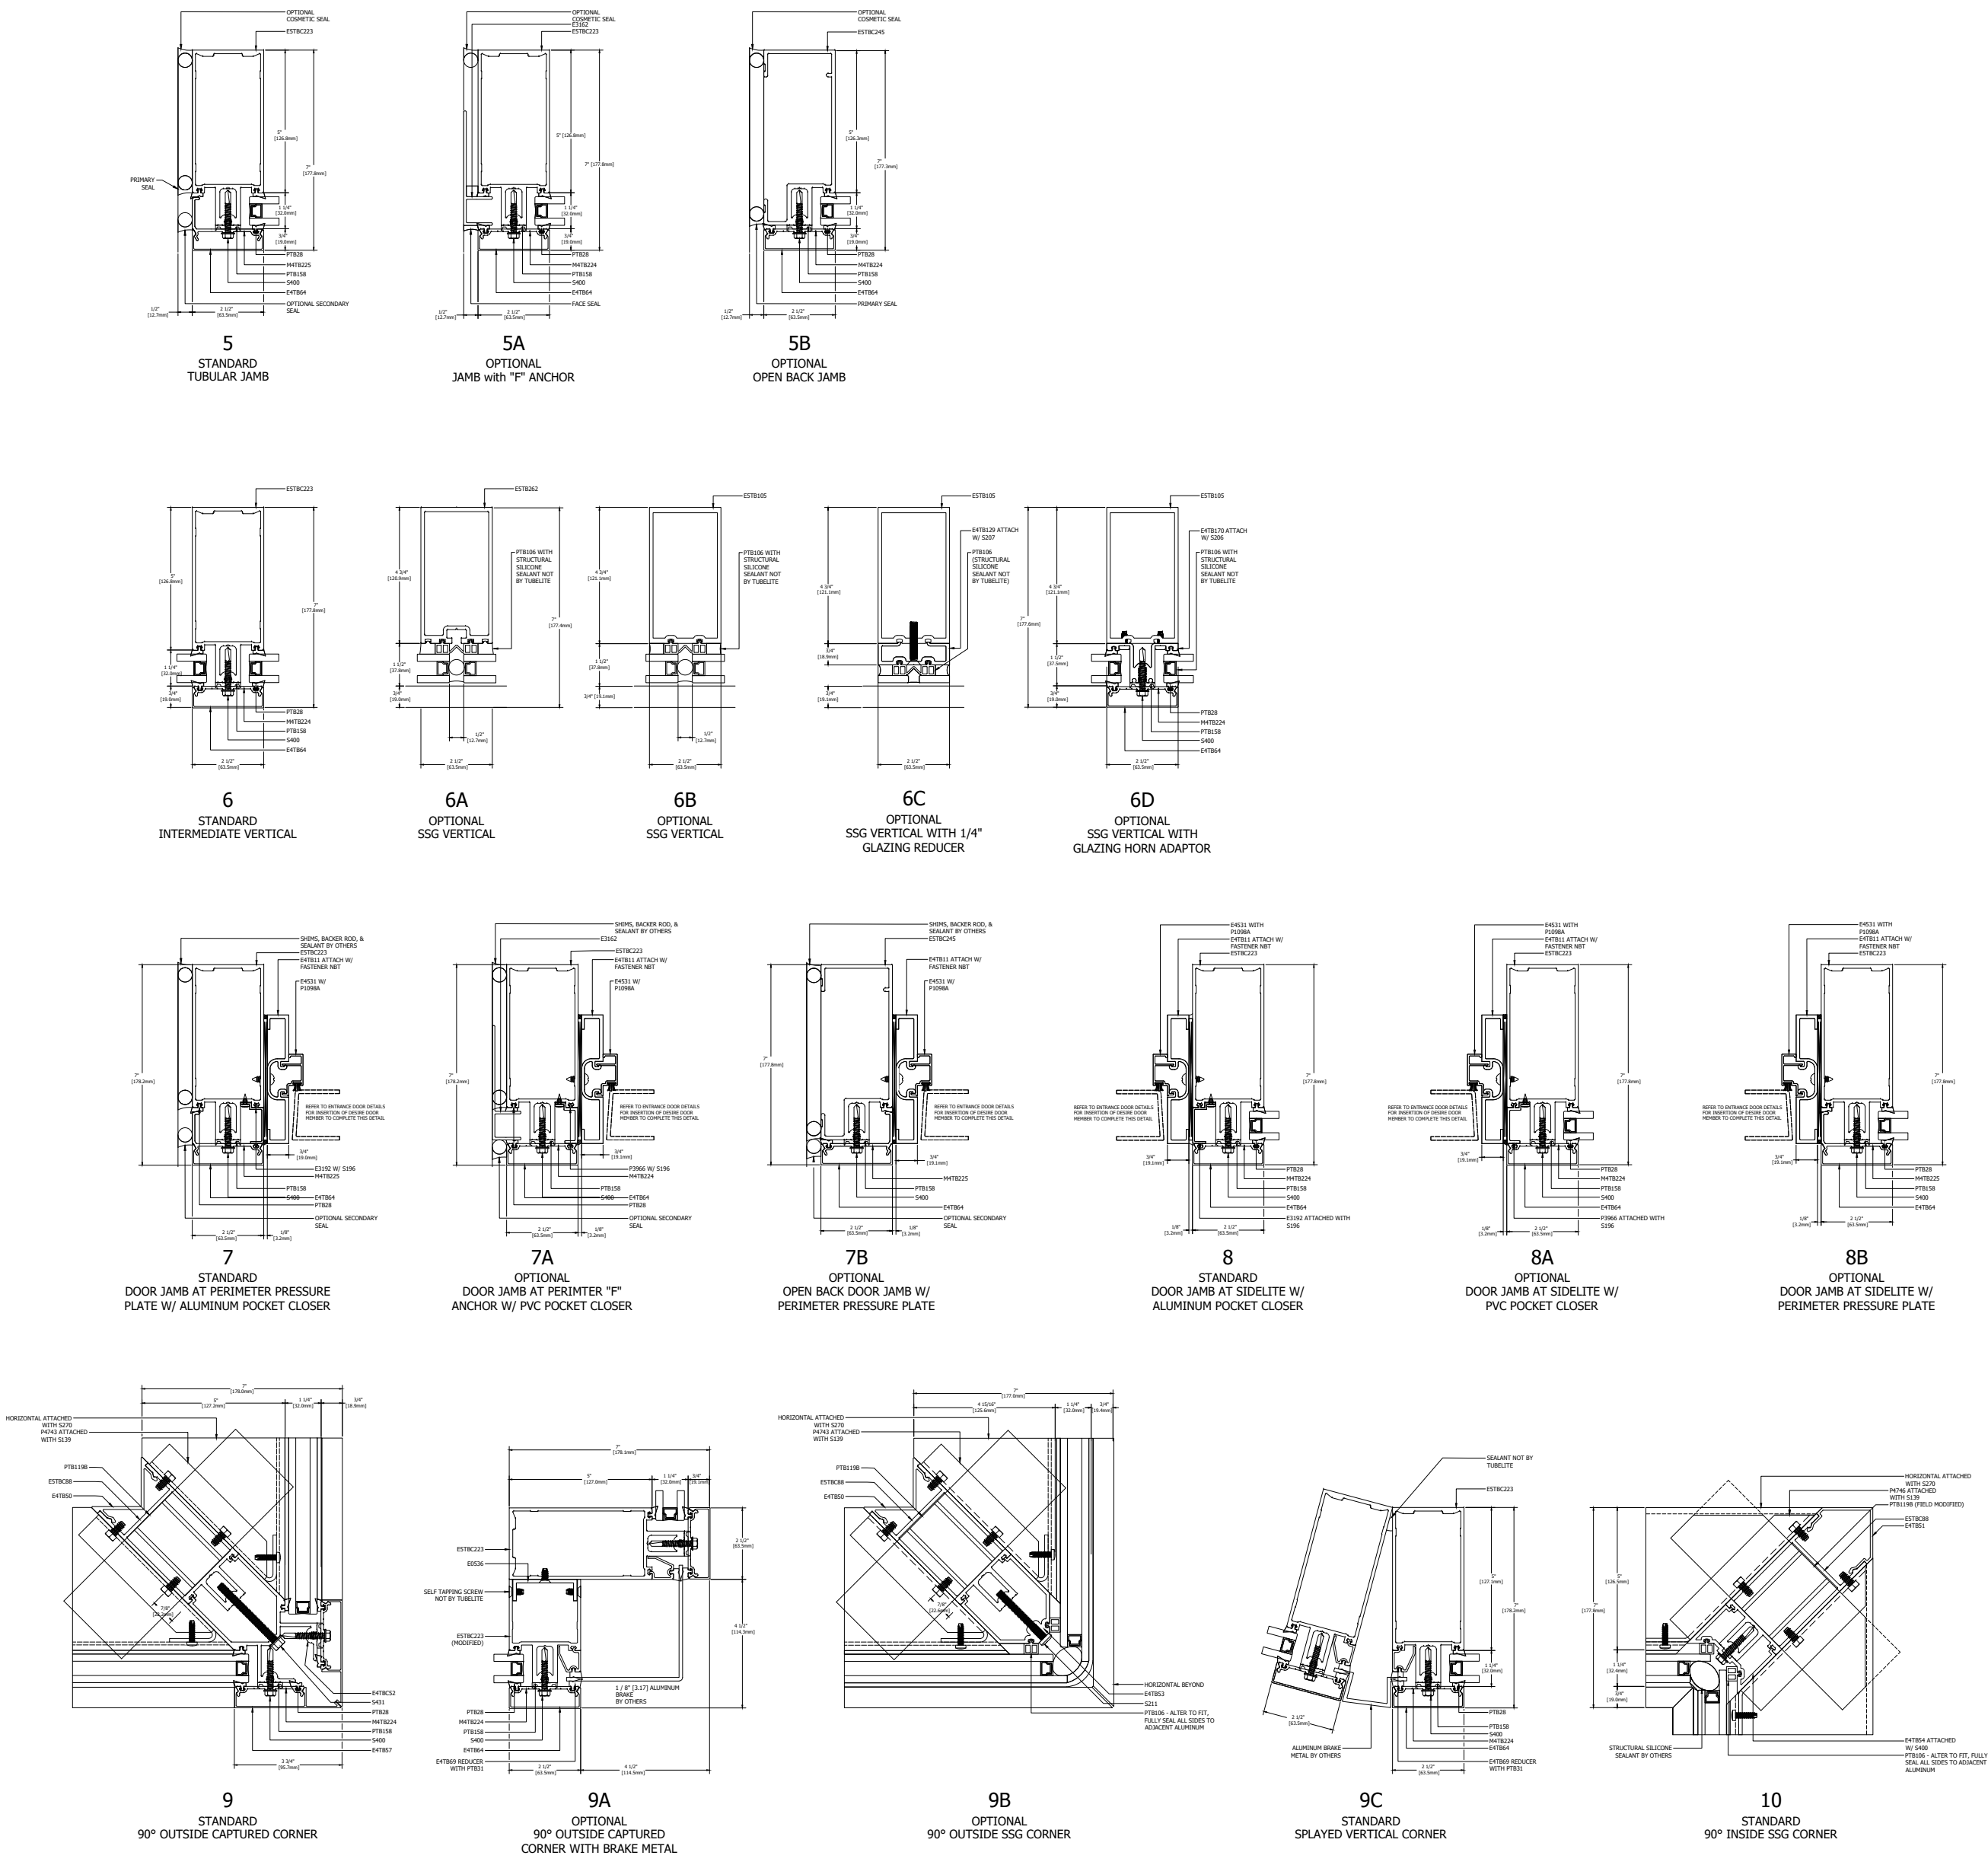

SPLICE AND ANCHOR DETAILS

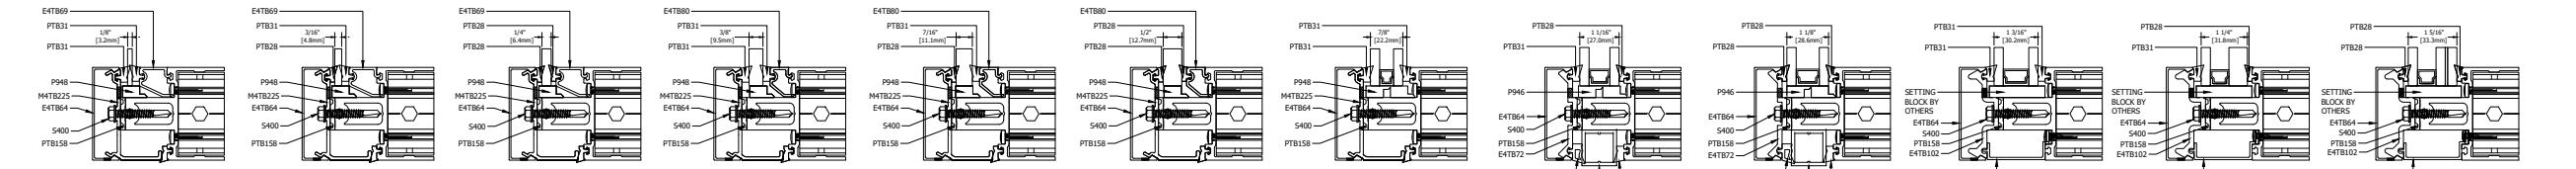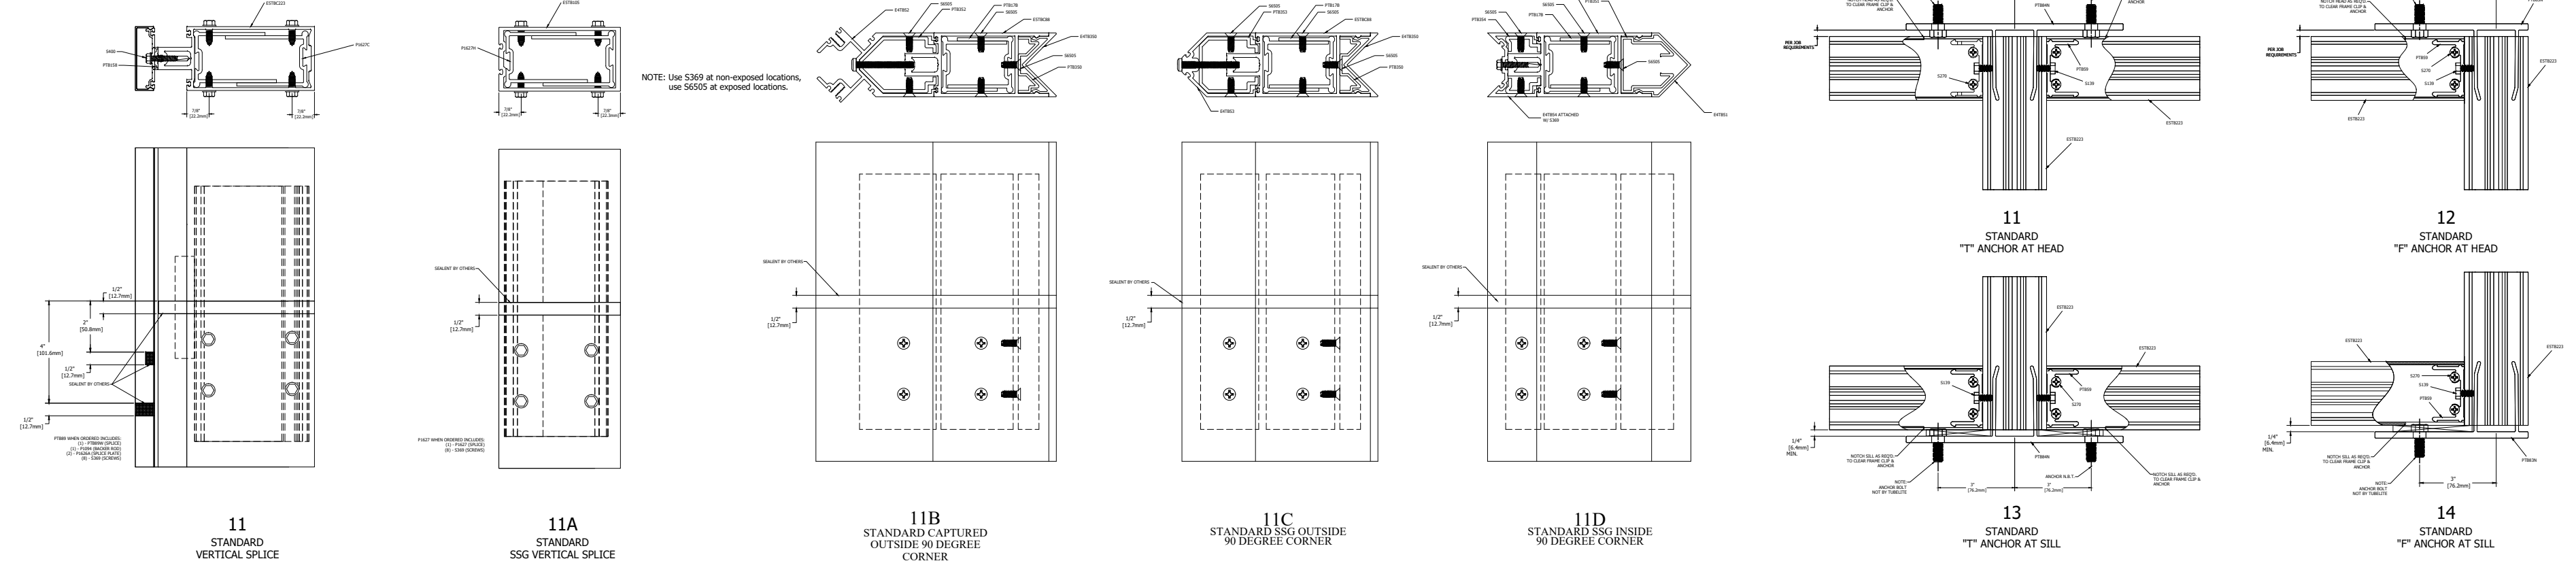

GLAZING INFILL OPTIONS

