


TYPICAL ELEVATION


400 SERIES

400CW SERIES CURTAINWALL PERIMETER SHEET
7" SYSTEM DEPTH, 5" BACK MEMBER
THERMAL PRESSURE PLATE

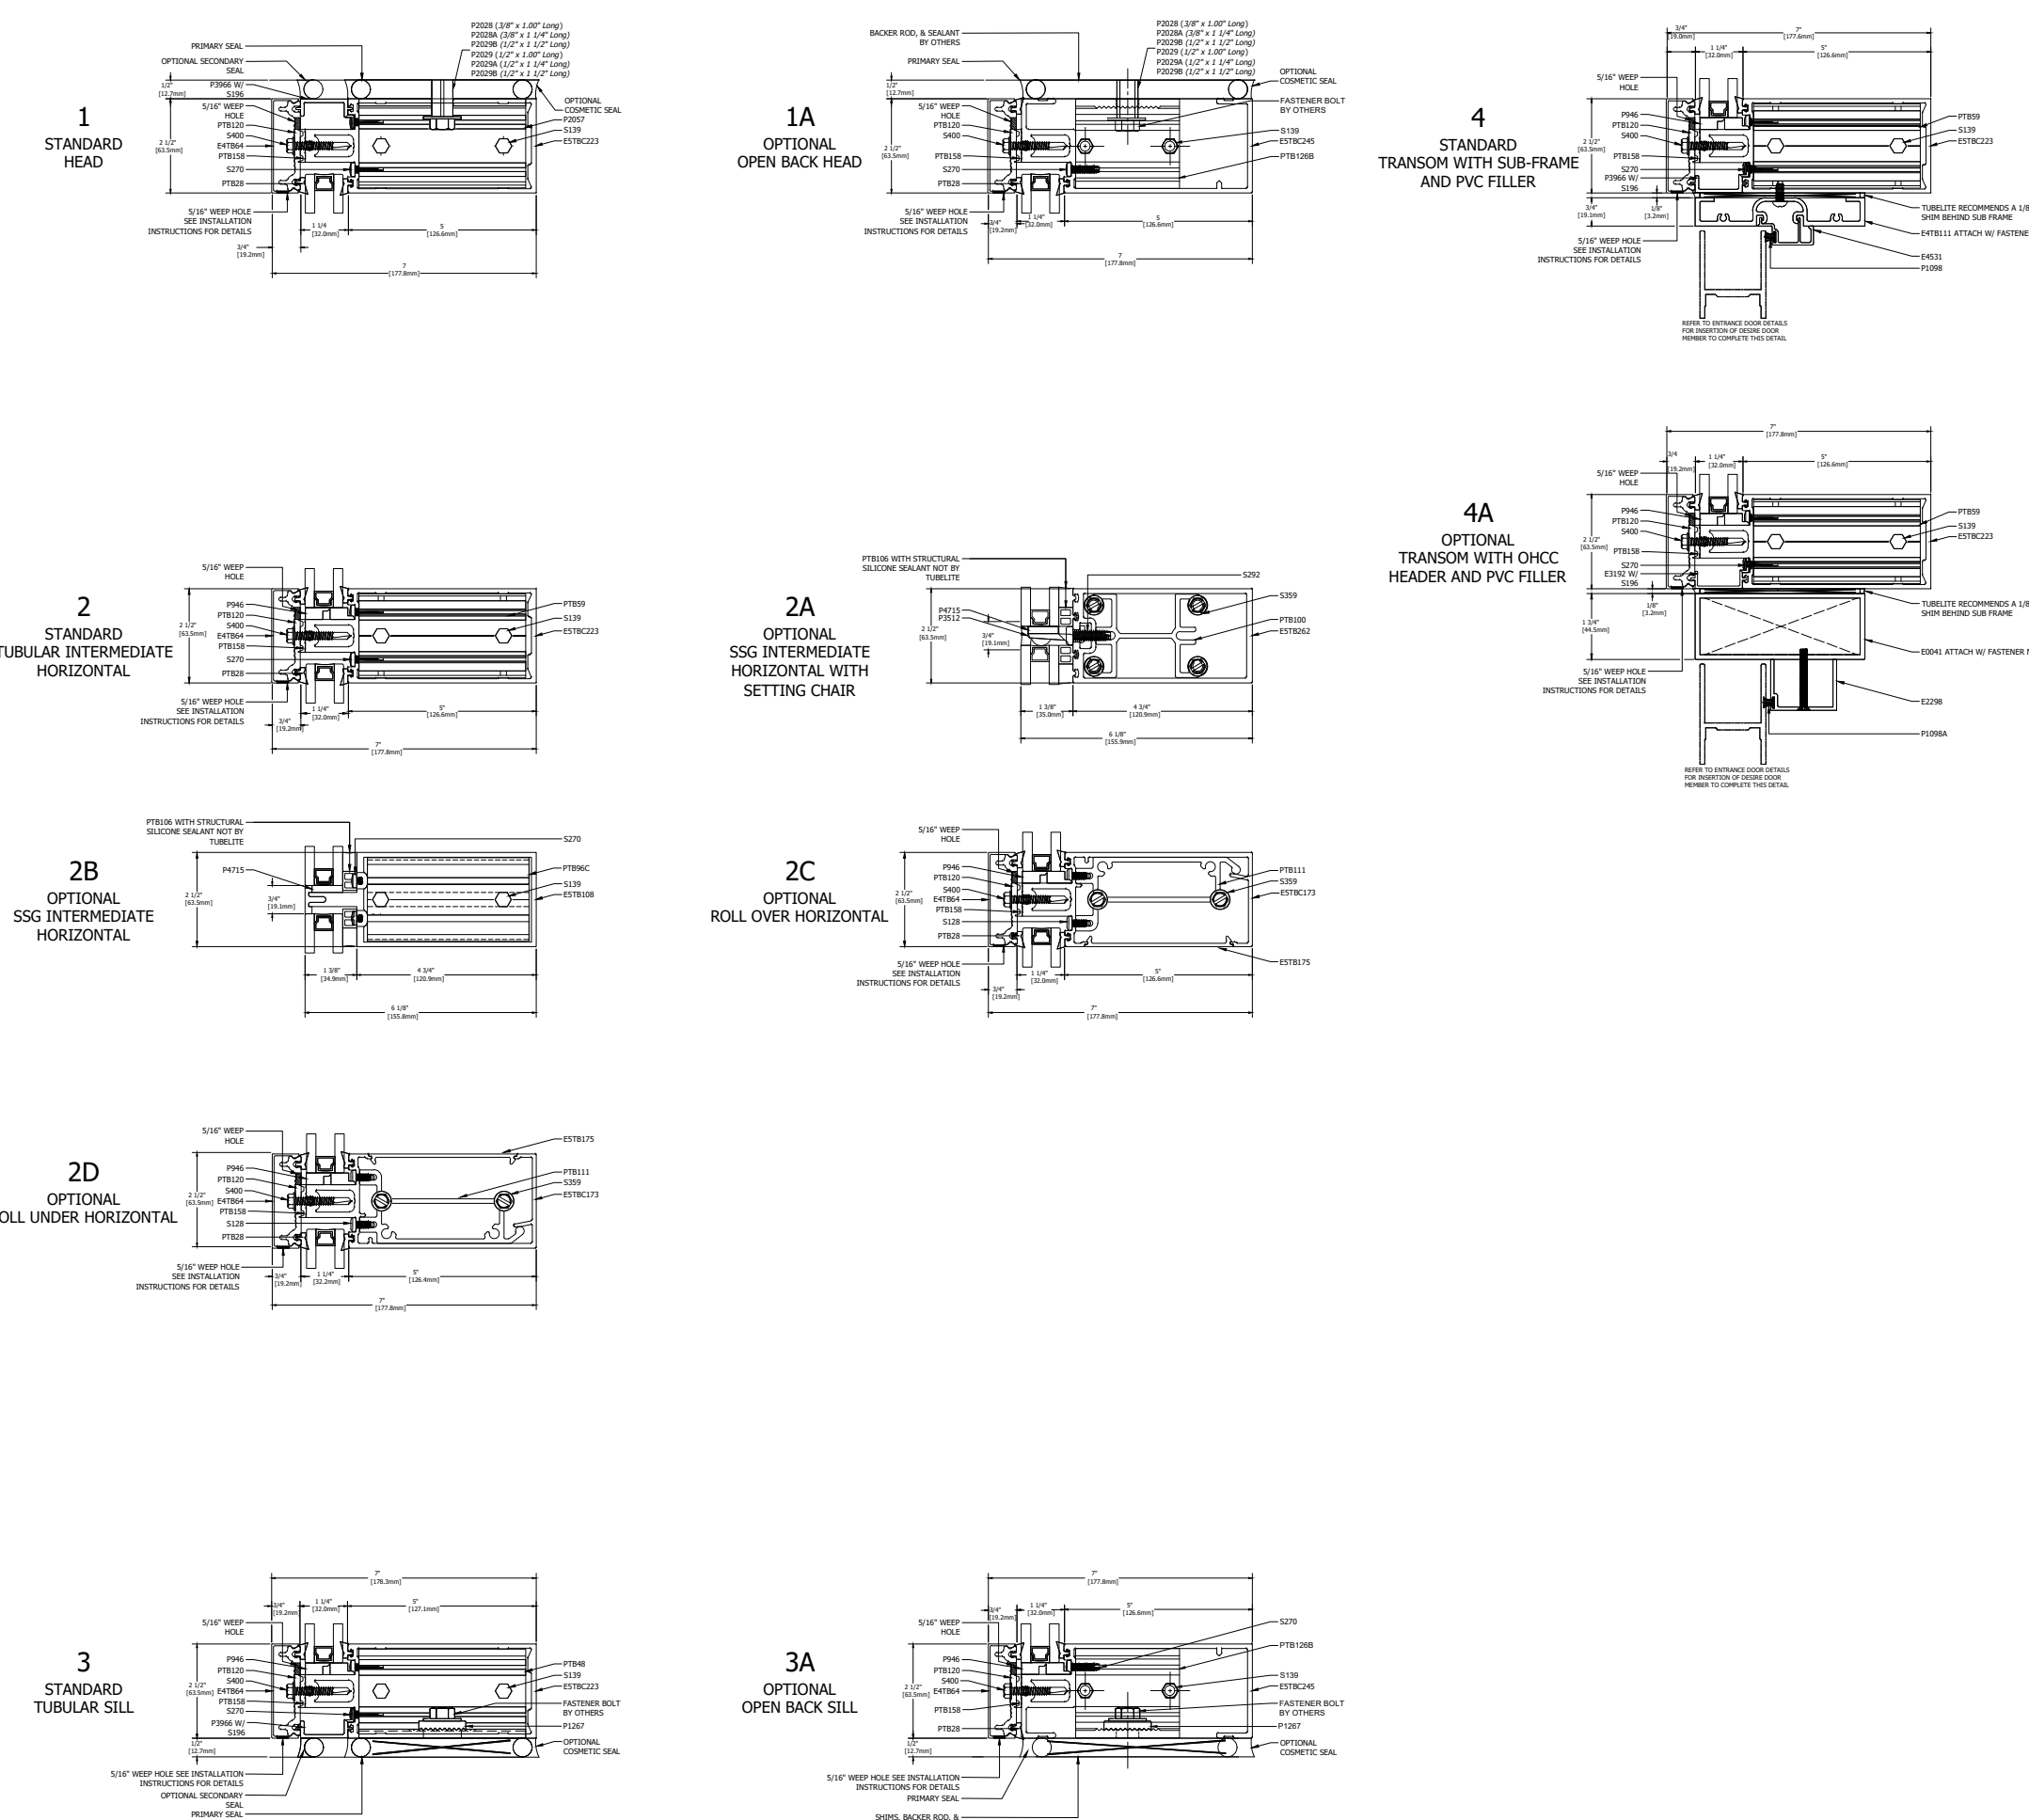


HORIZONTAL DETAILS


VERTICAL DETAILS

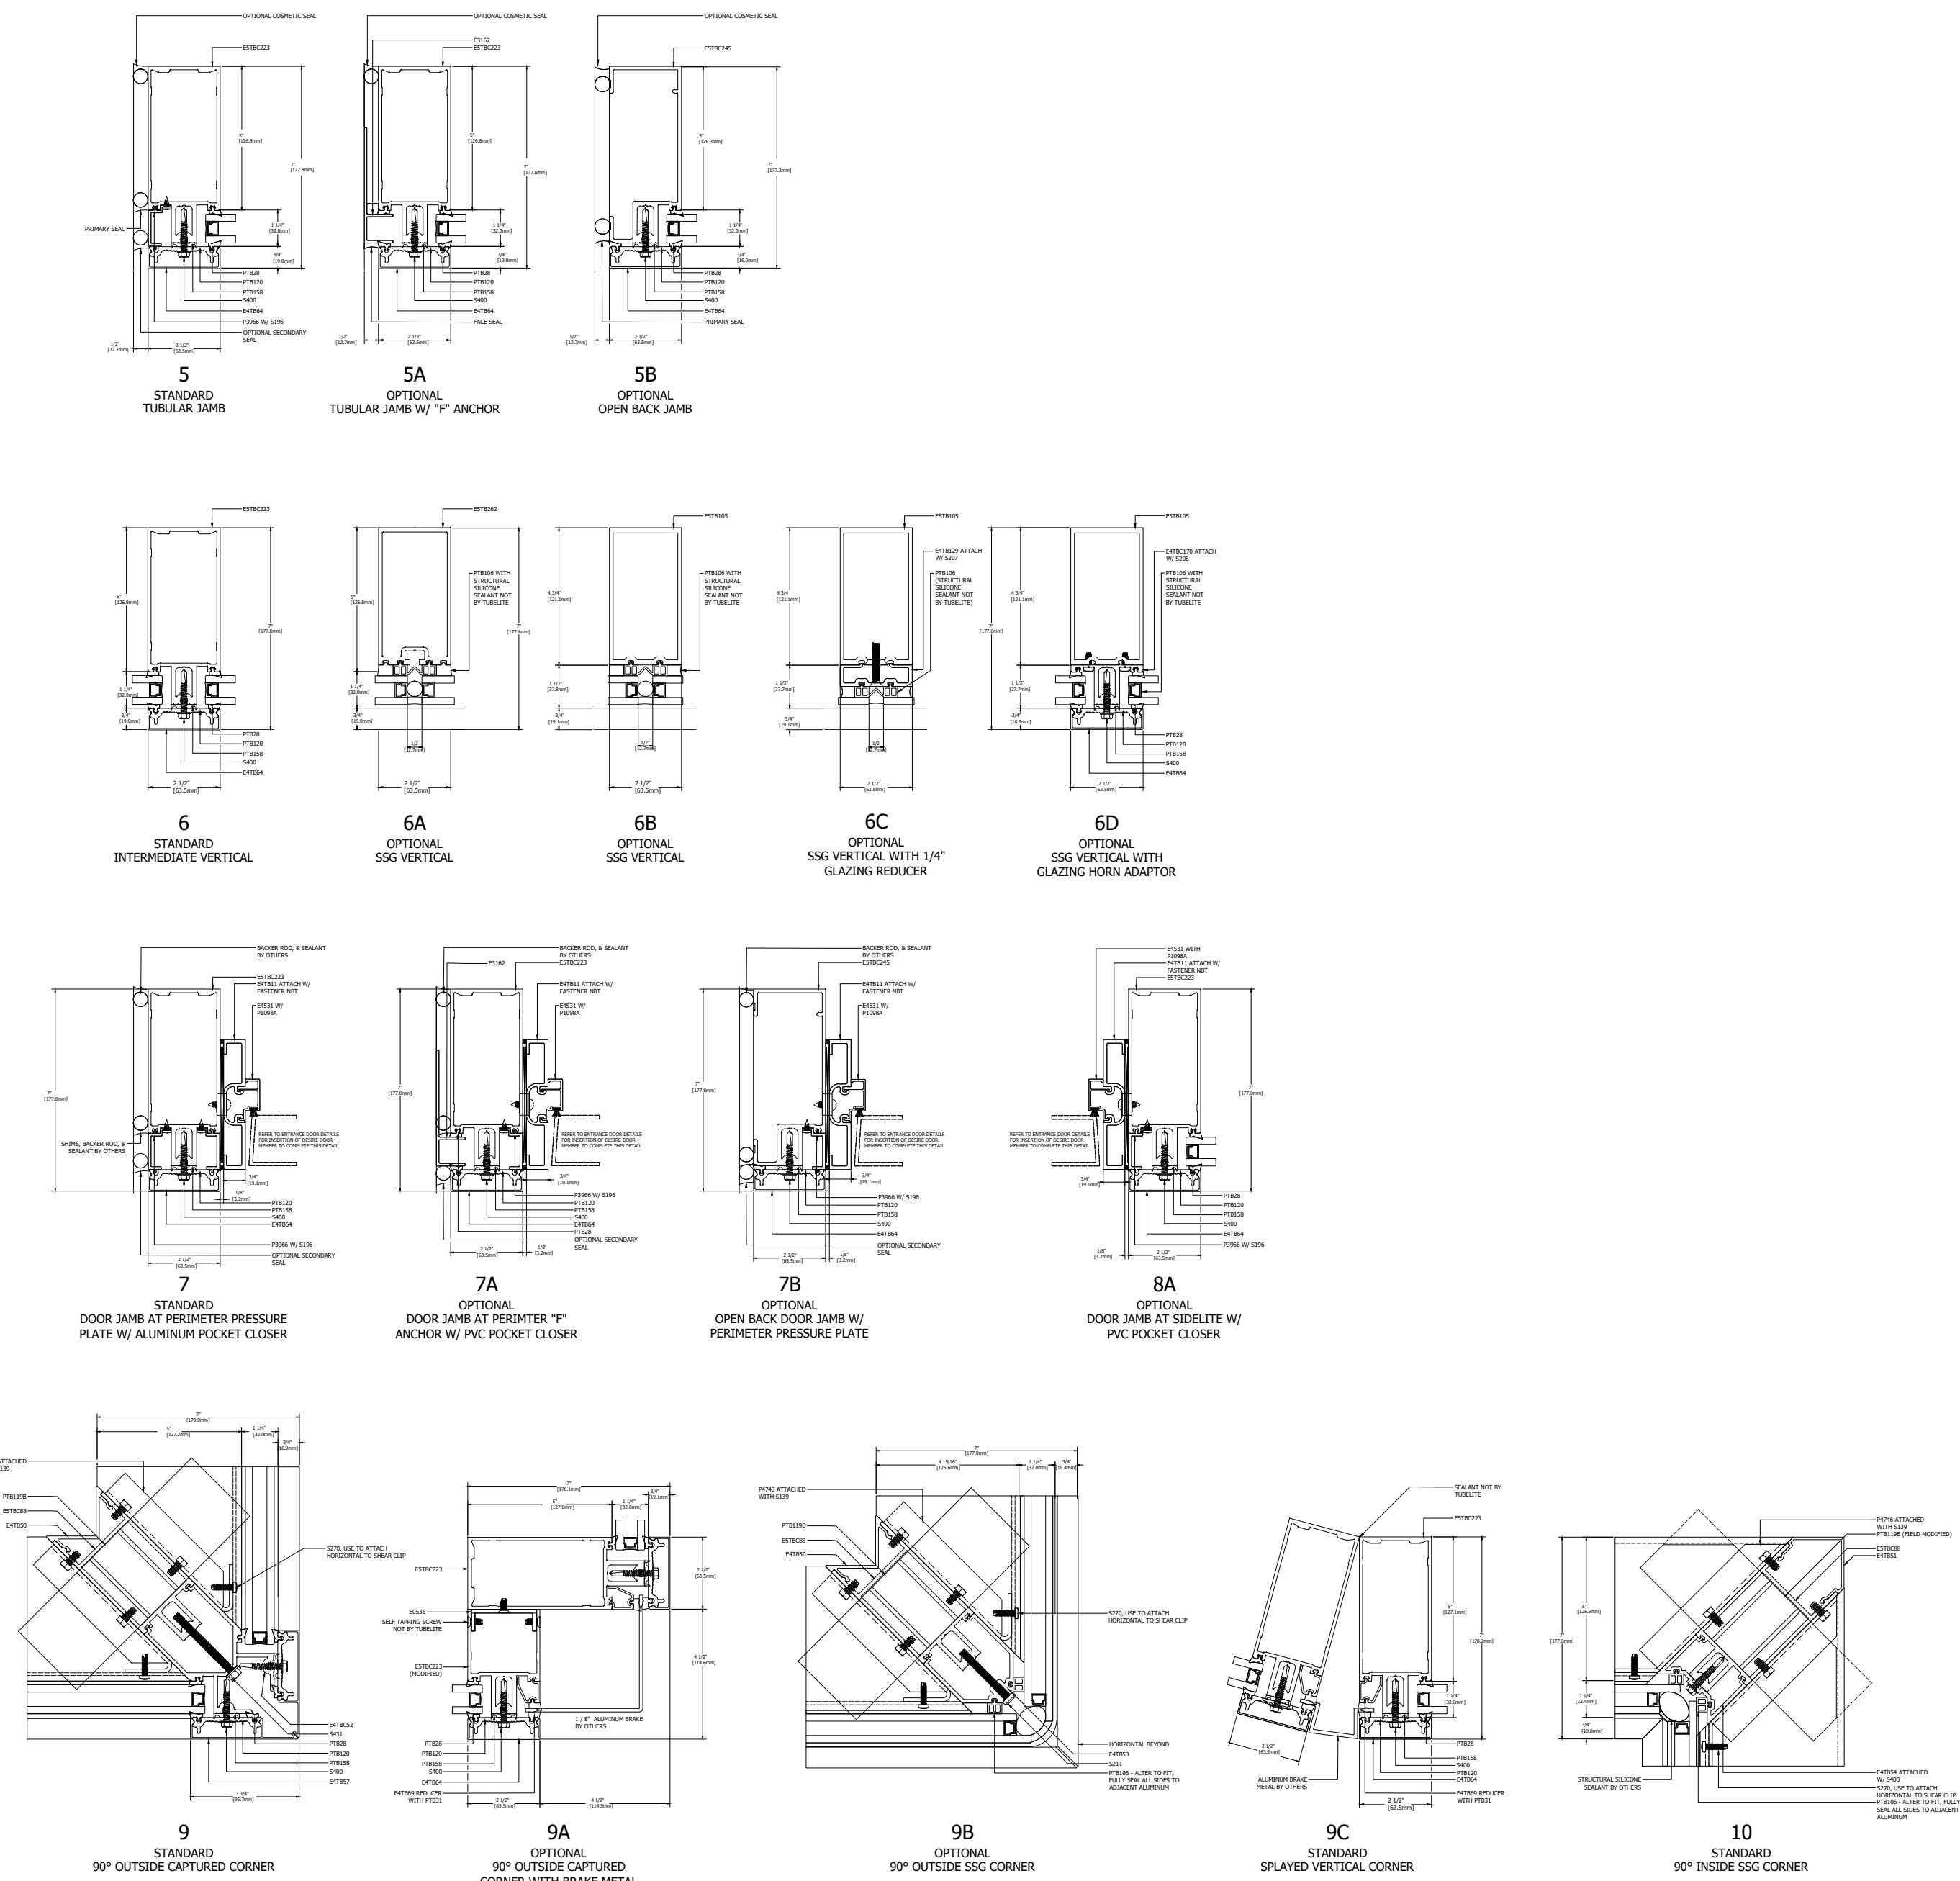


SPLICE AND ANCHOR DETAILS

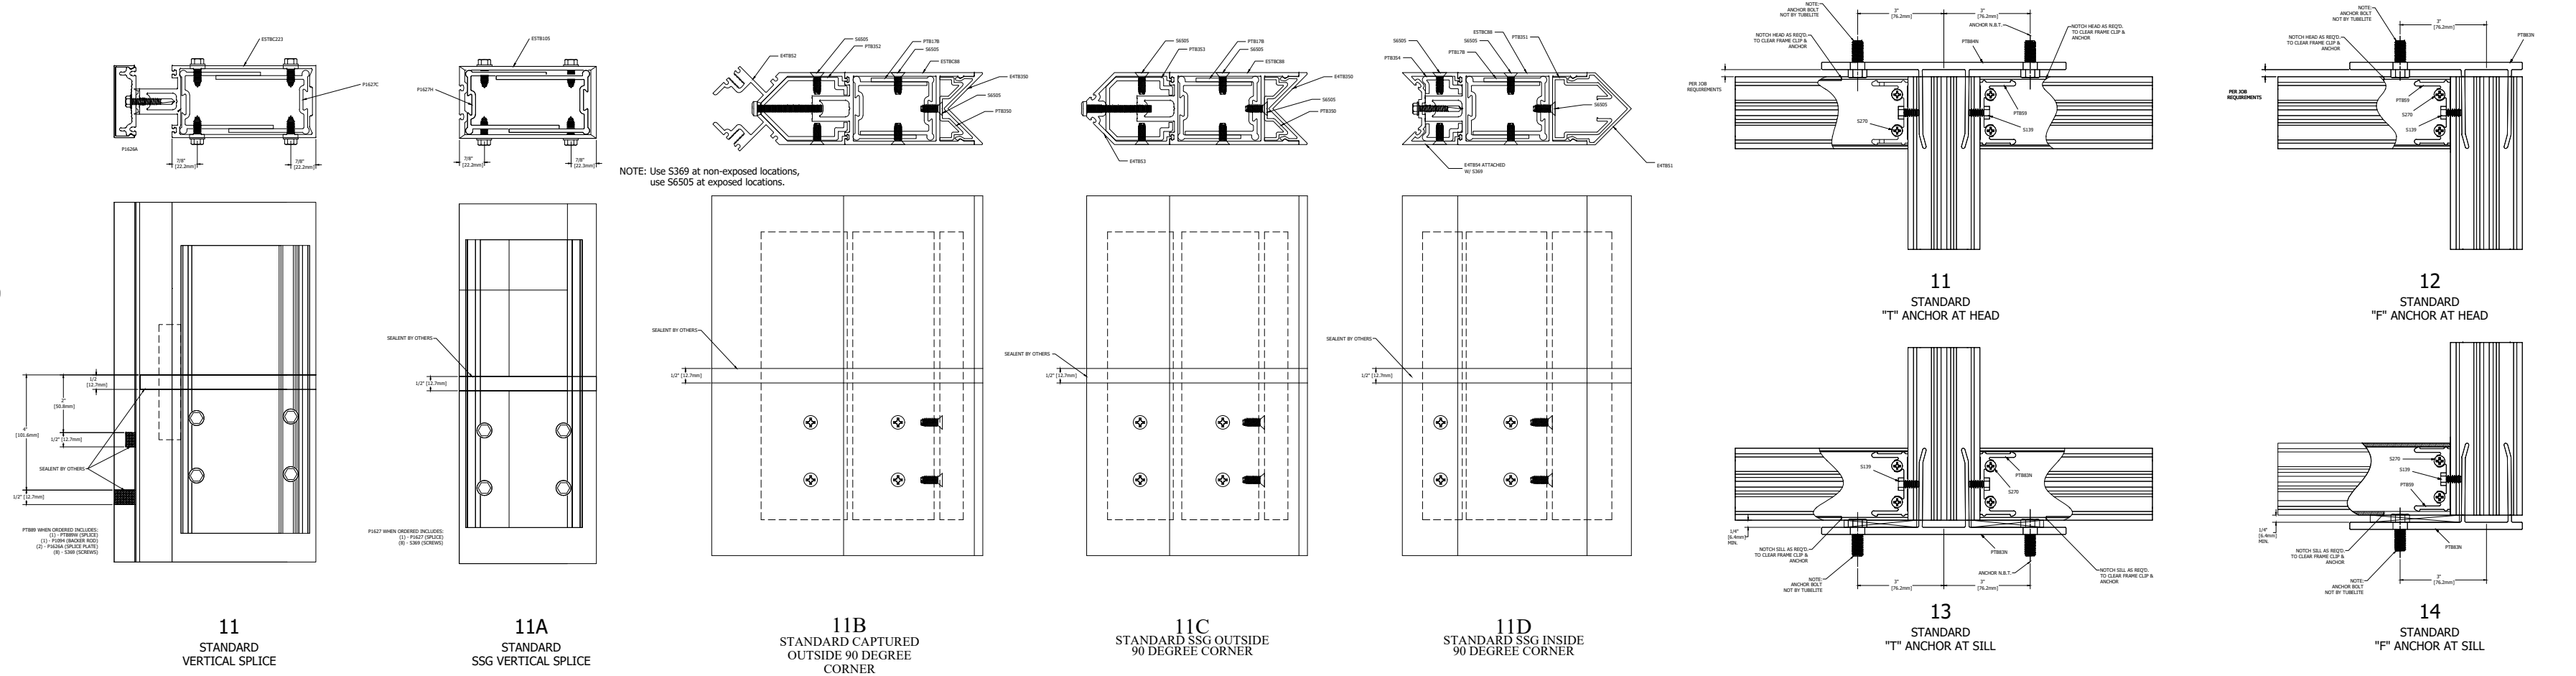

NOTE: Use 5050 at non-impacted locations, use 50505 at impacted locations.

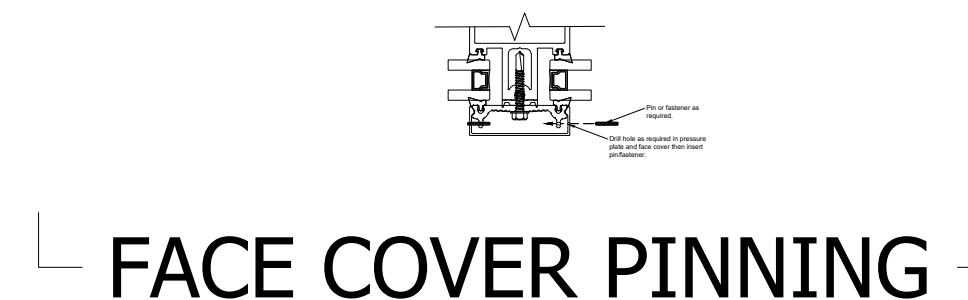

FACE COVER PINNING

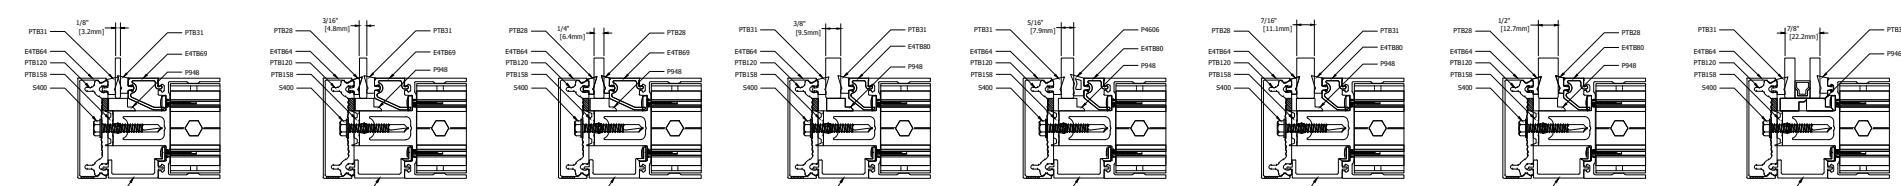

GLAZING INFILL OPTIONS

NOTE: TYPICAL GLASS BITE 1/2" FROM DLO UNLESS NOTED AT DETAIL.
GLASS SHOWN DOES NOT NECESSARILY REPRESENT FINAL CONFIGURATION. CONSULT GLASS MANUFACTURER FOR SPECIFIC GLASS MAKE UP.



Last Revised: 4/23/2024