

TYPICAL ELEVATION


400CW SERIES

400CW SERIES CURTAINWALL PERIMETER SHEET

7.5" [190.5] SYSTEM DEPTH, 5.5" [139.7]


BACK MEMBER

ALUMINUM PRESSURE PLATE


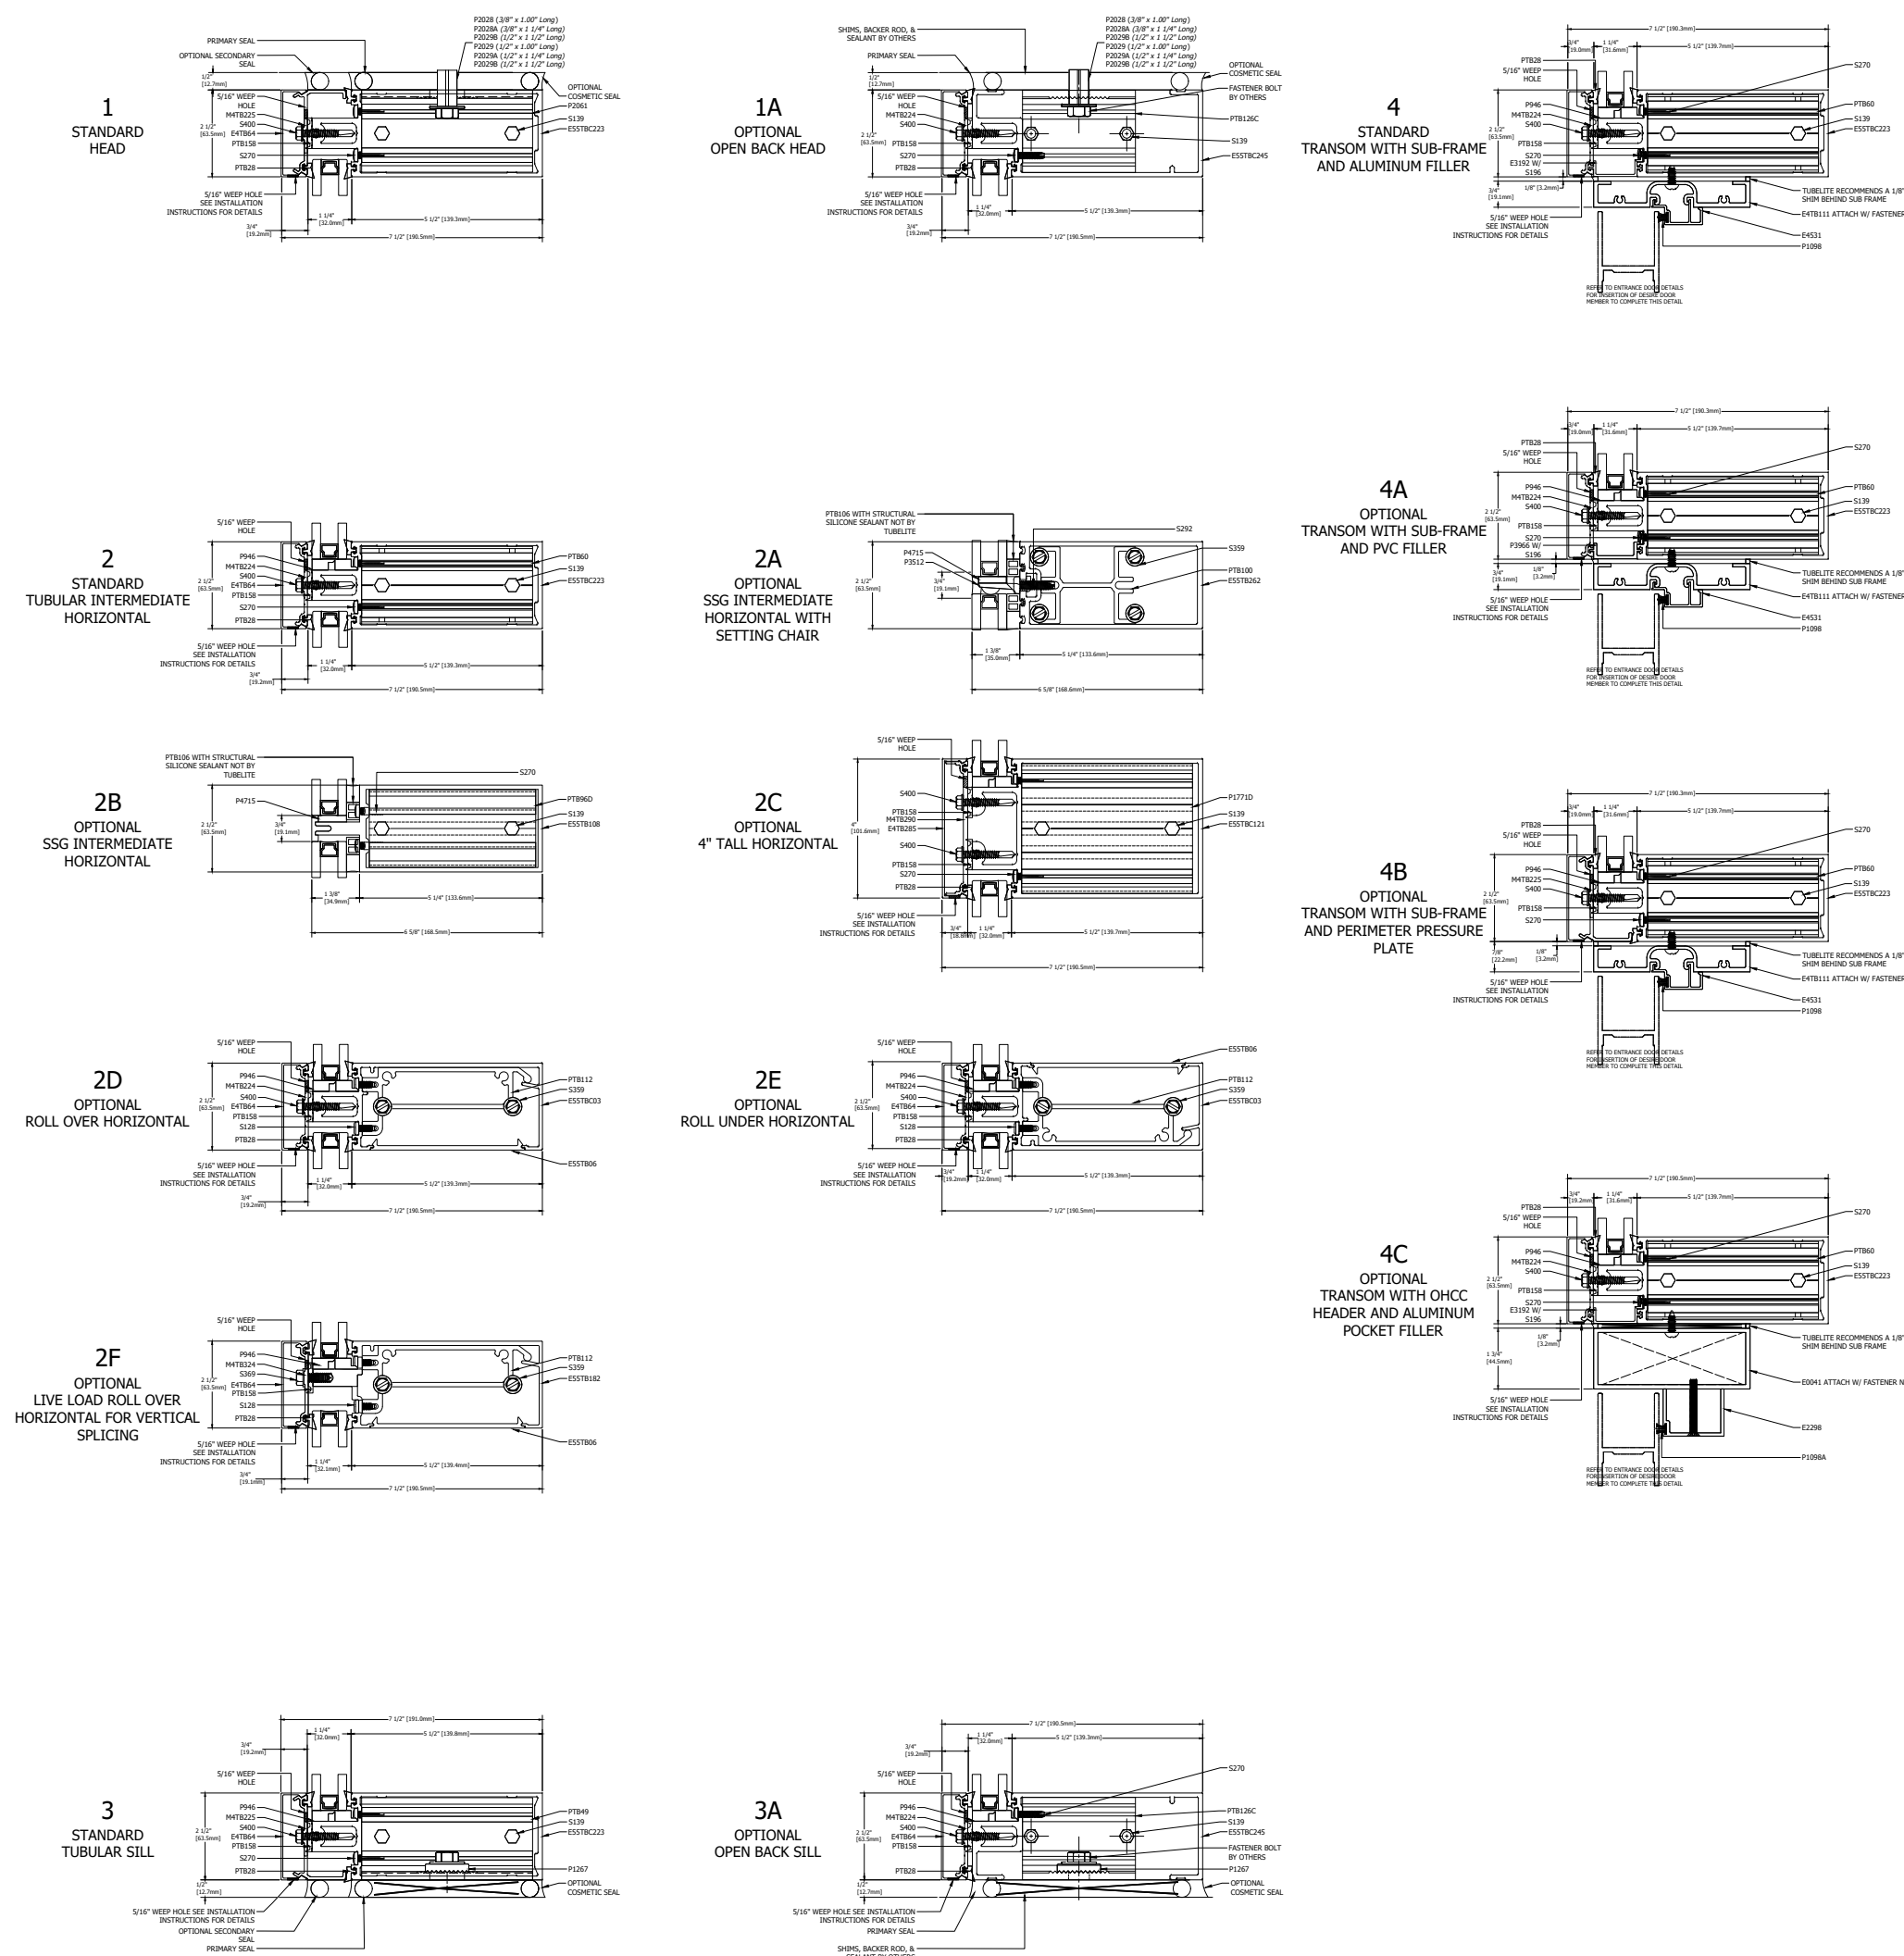


HORIZONTAL DETAILS

VERTICAL DETAILS

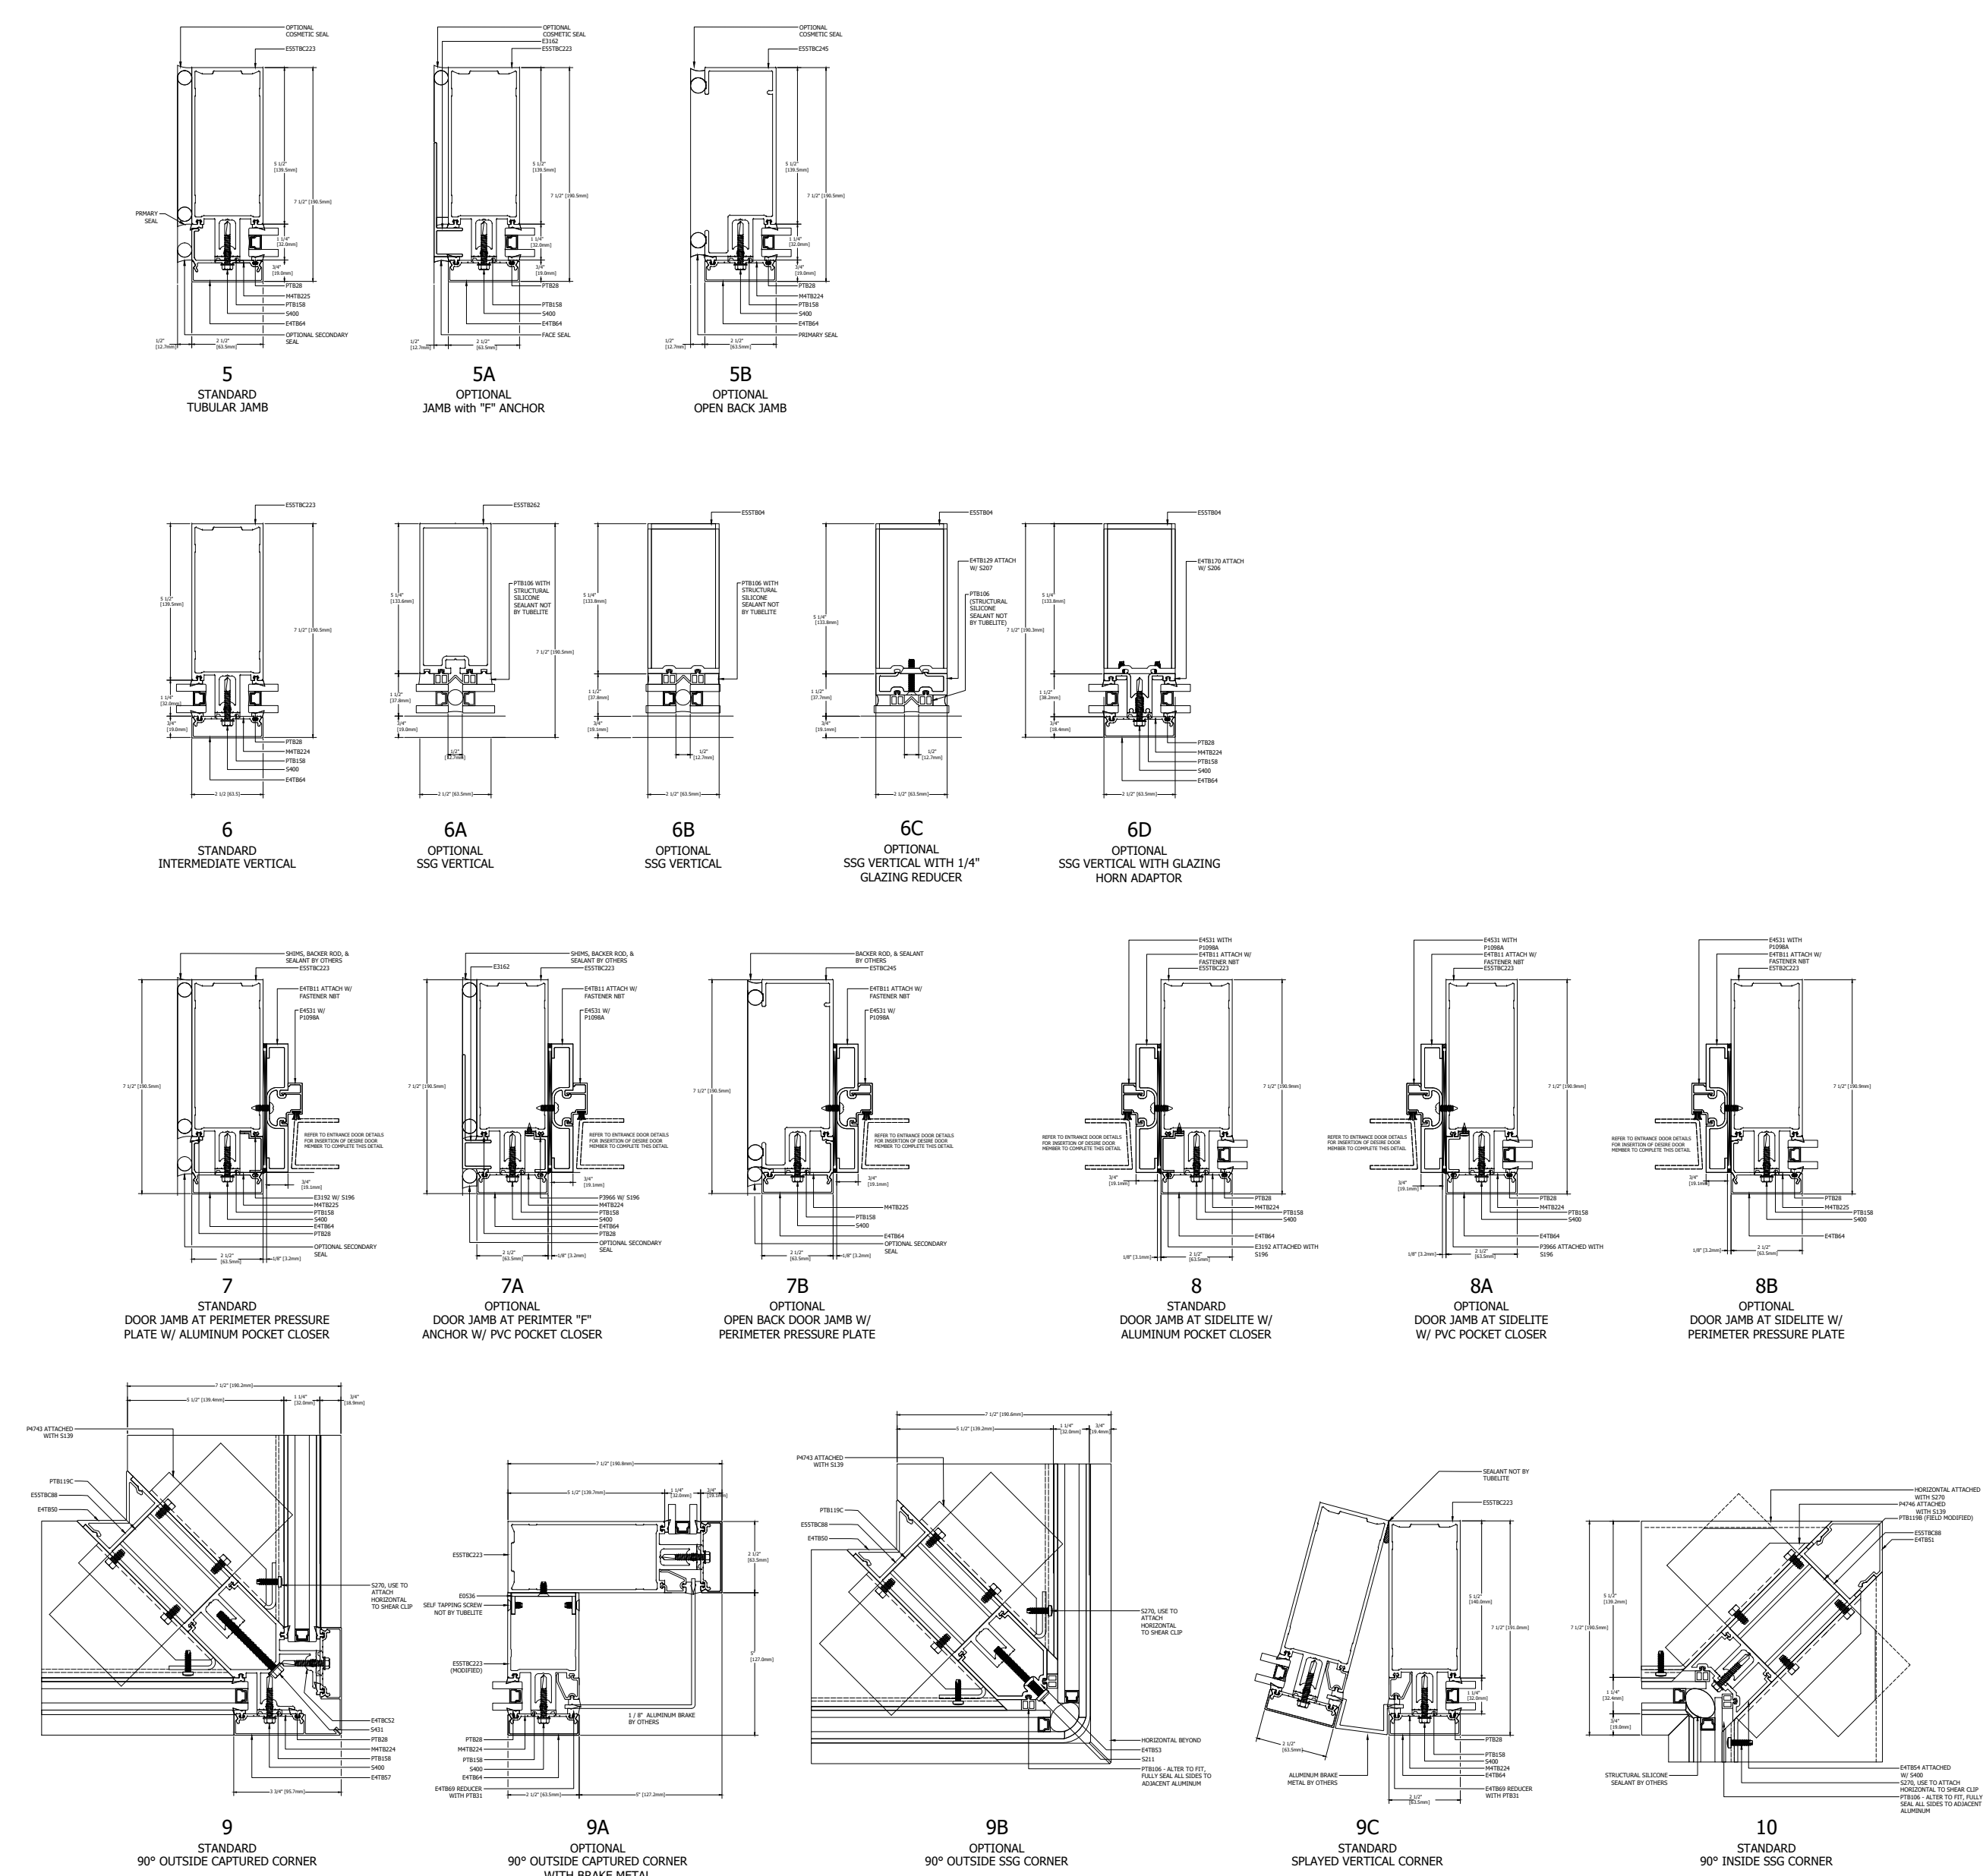

SPLICE AND ANCHOR DETAILS

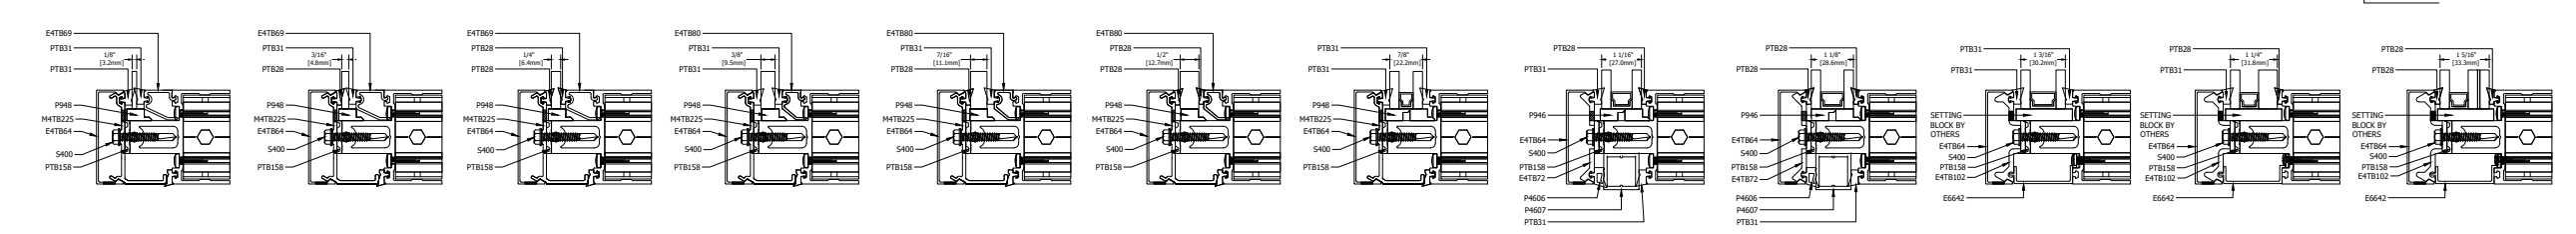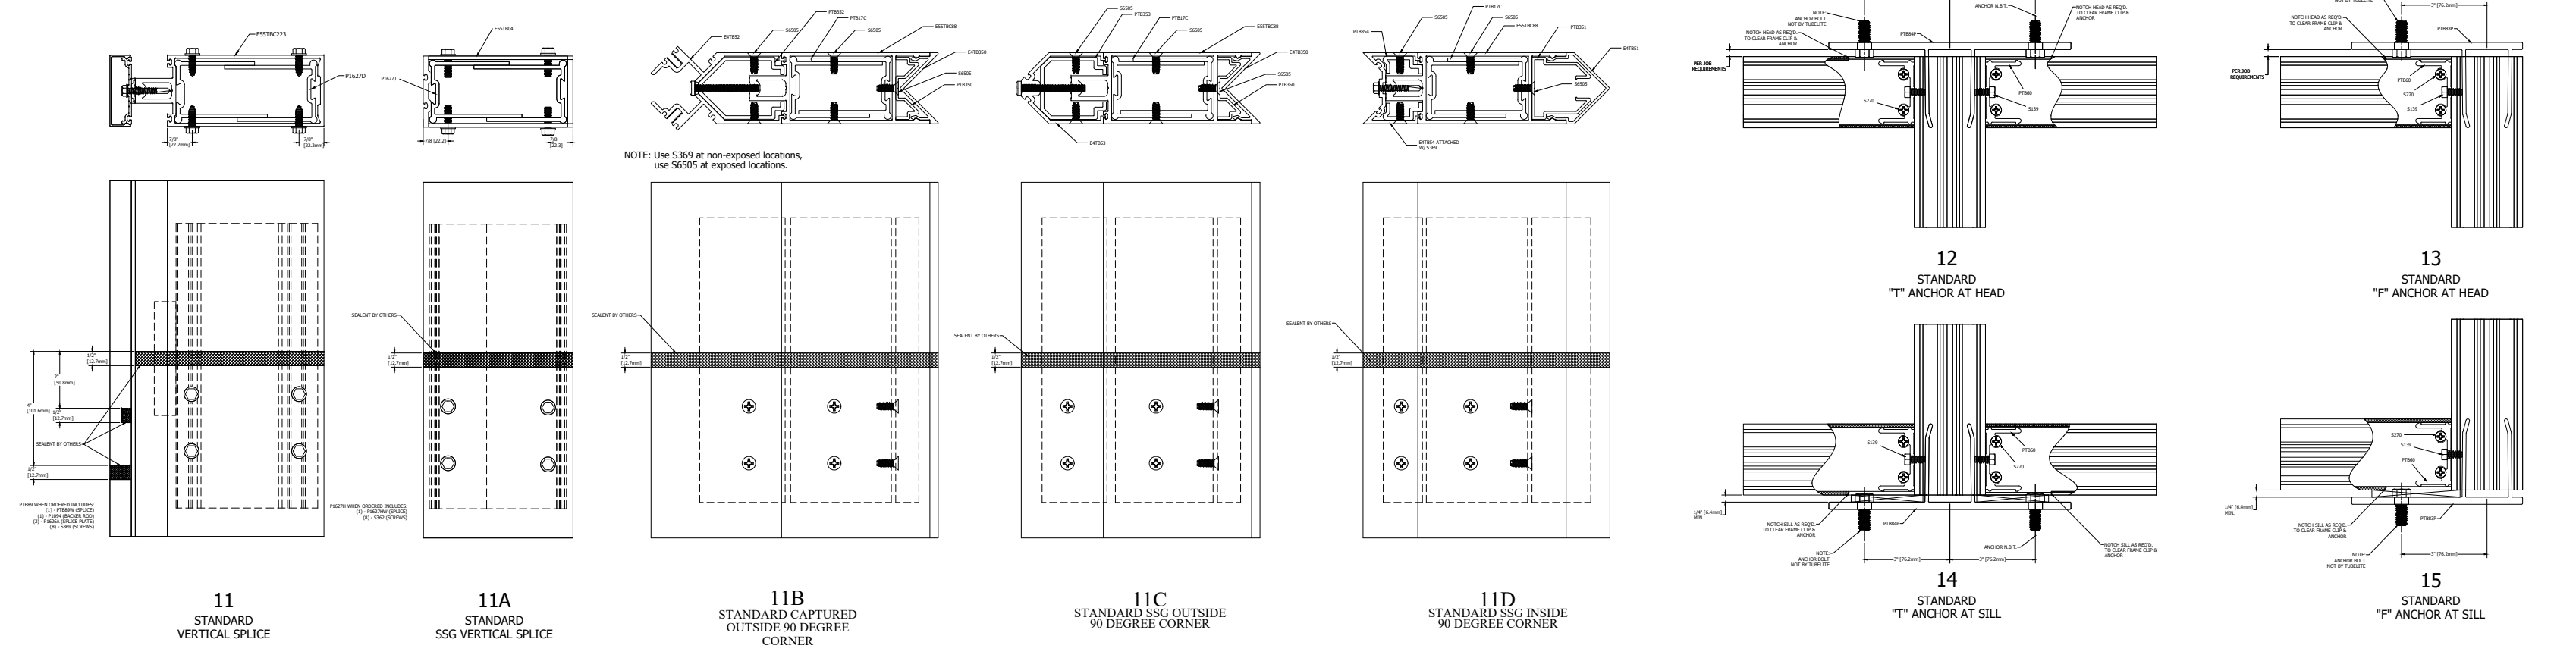

GLAZING INFILL OPTIONS