



TYPICAL ELEVATION

400 SERIES
400CW SERIES CURTAINWALL PERIMETER SHEET
 7.5" [190.5mm] SYSTEM DEPTH,
 5.5" [139.7mm] BACK MEMBER
 THERMAL PRESSURE PLATE

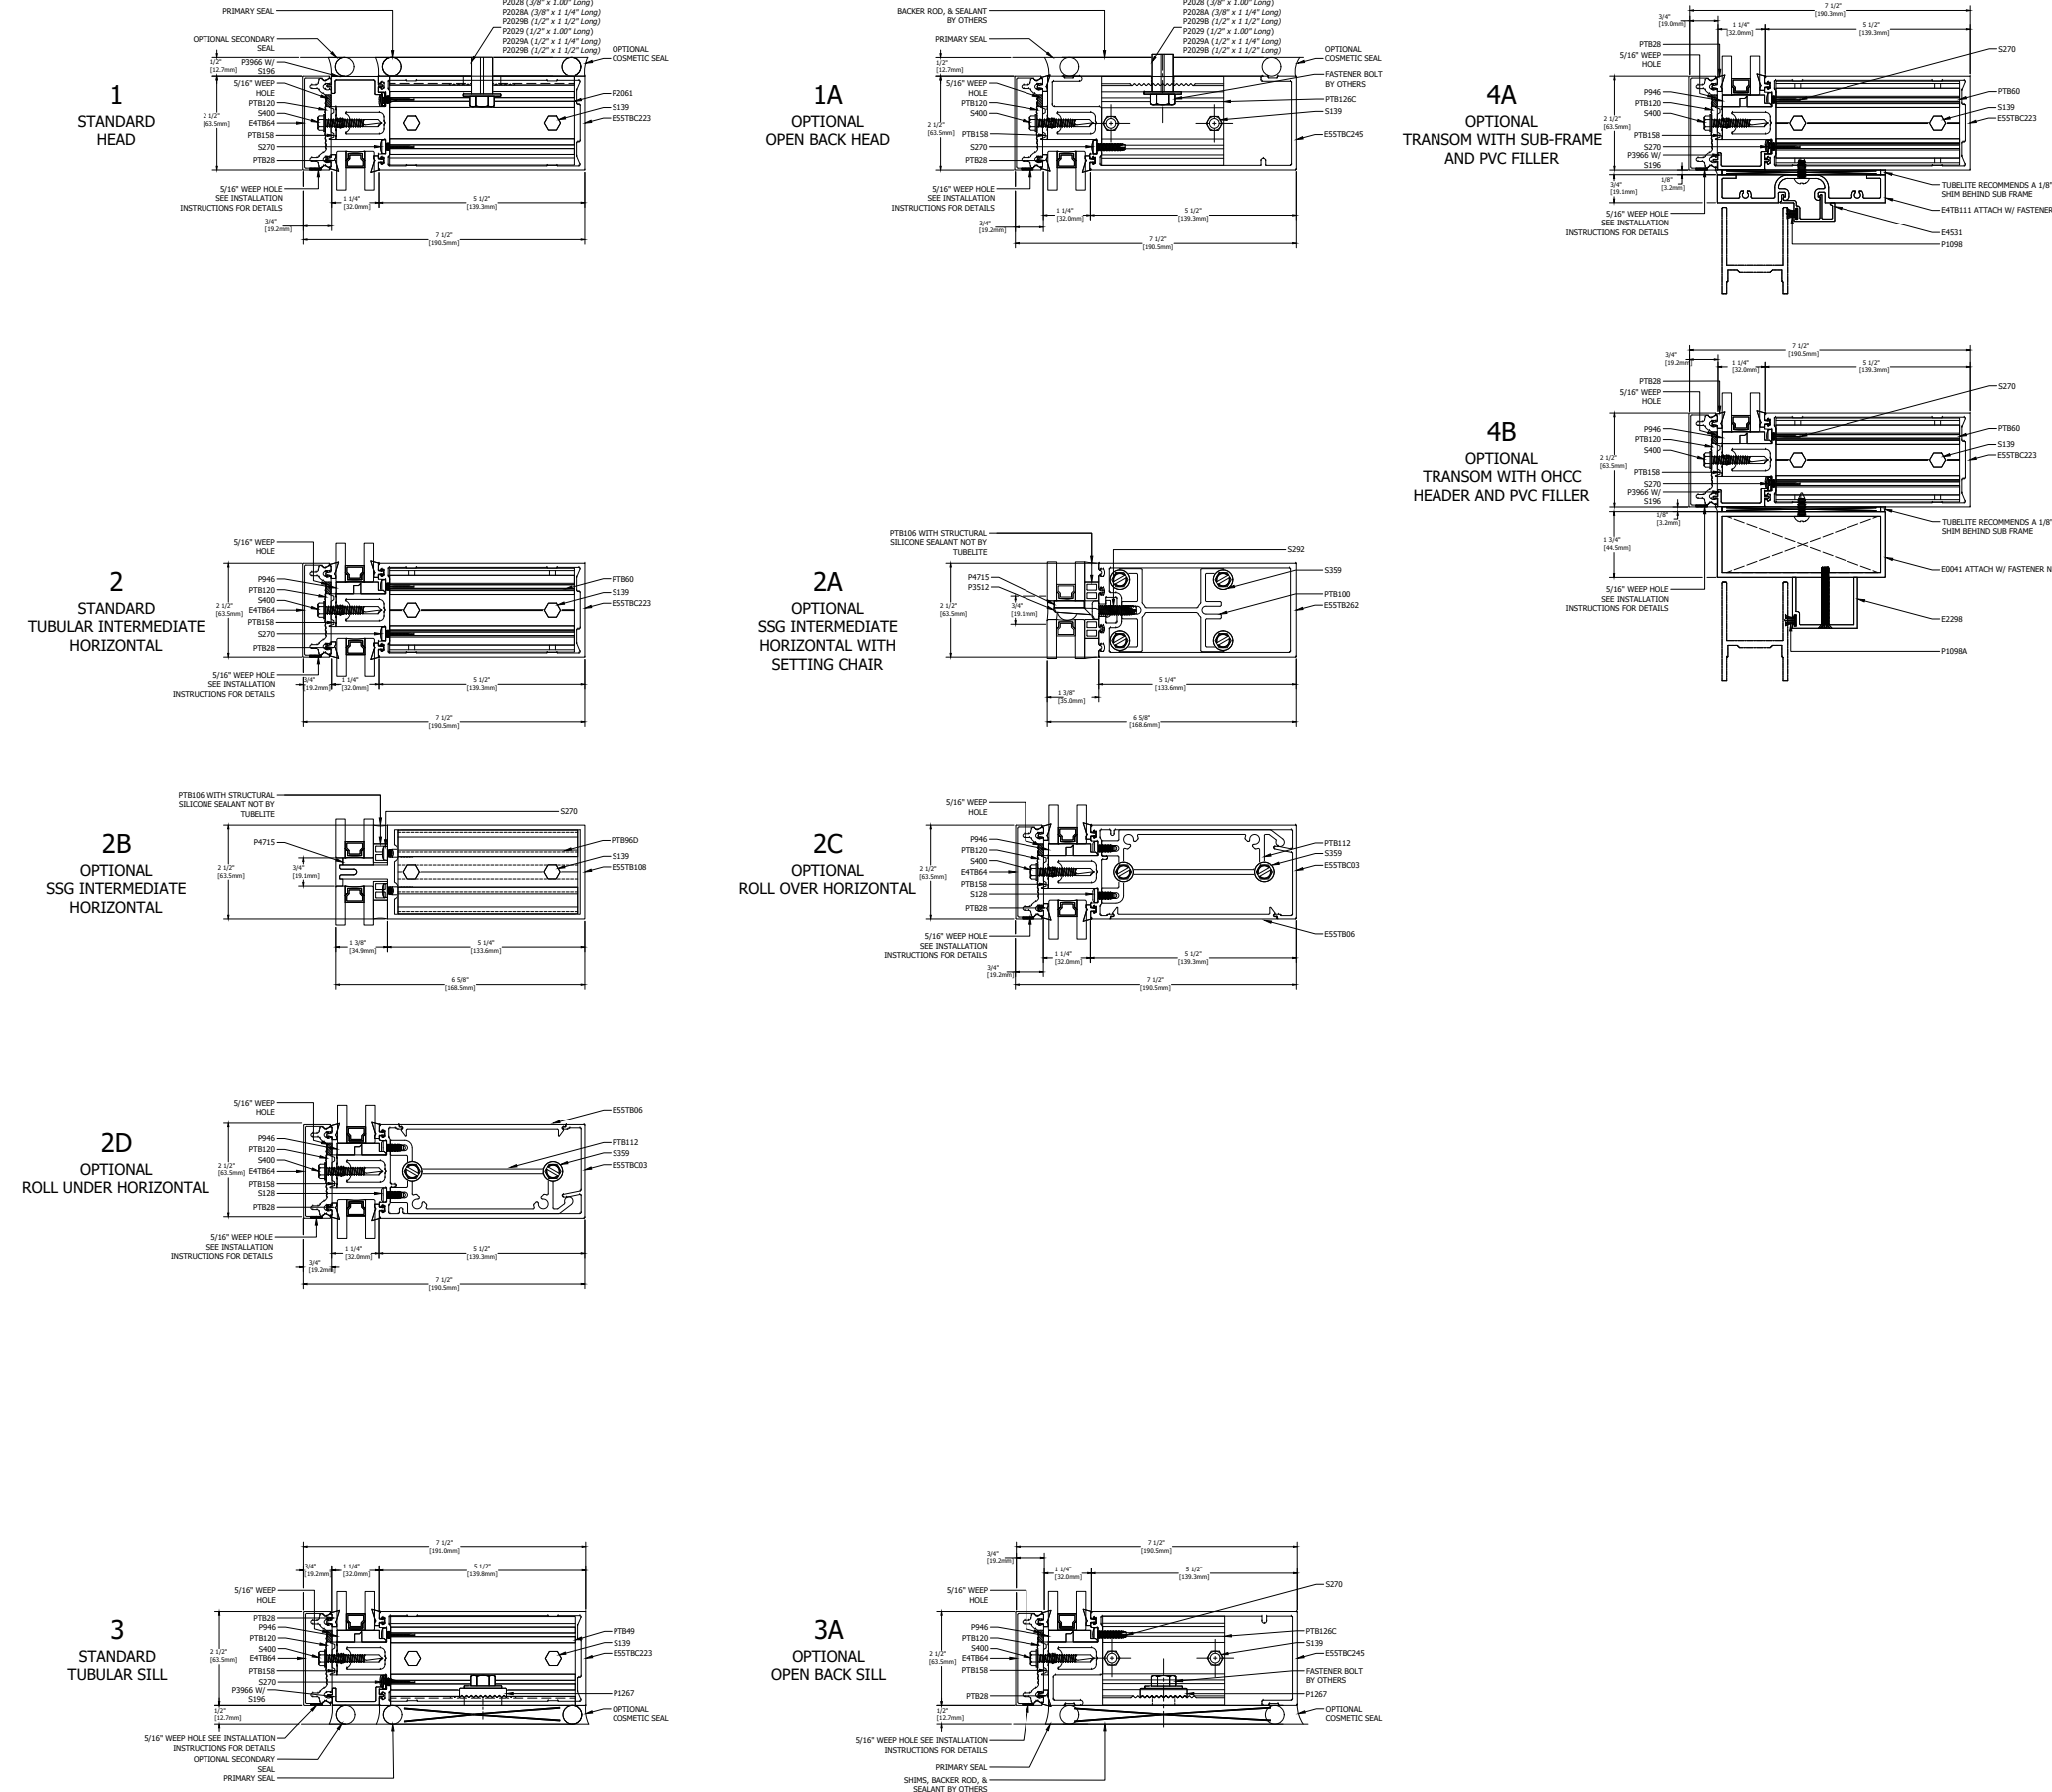


HORIZONTAL DETAILS


VERTICAL DETAILS

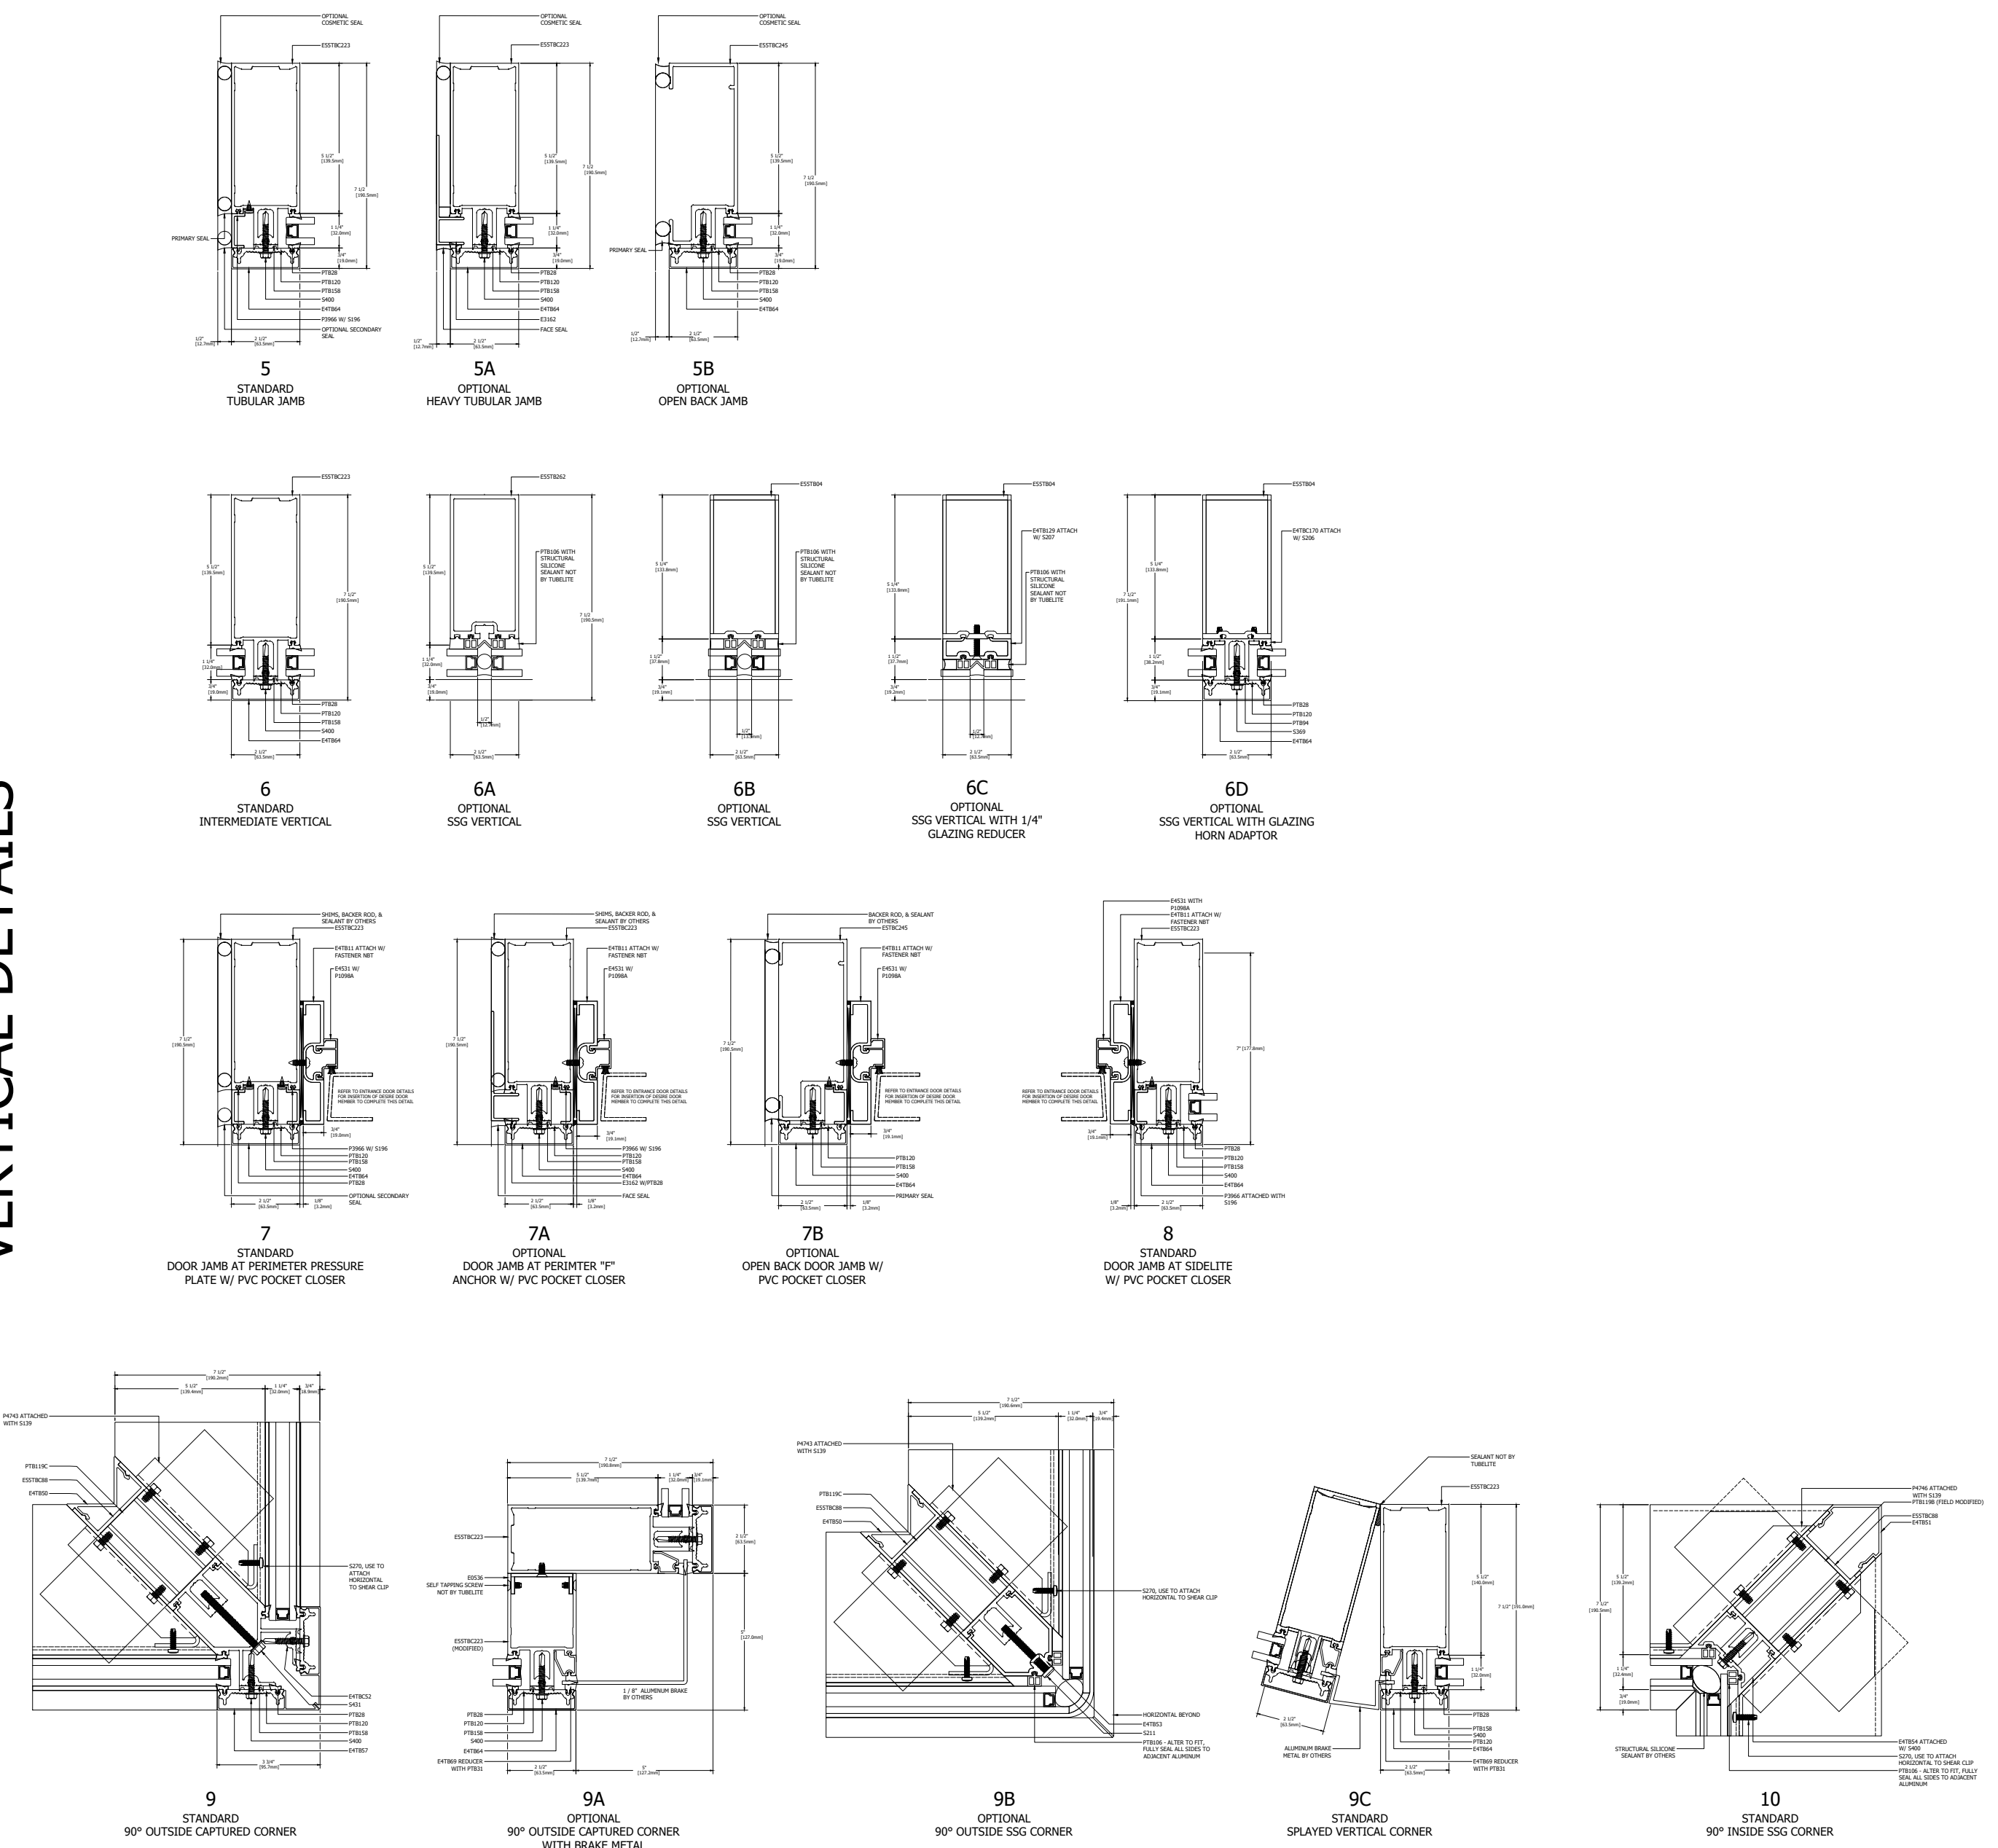

SPLICE AND ANCHOR DETAILS

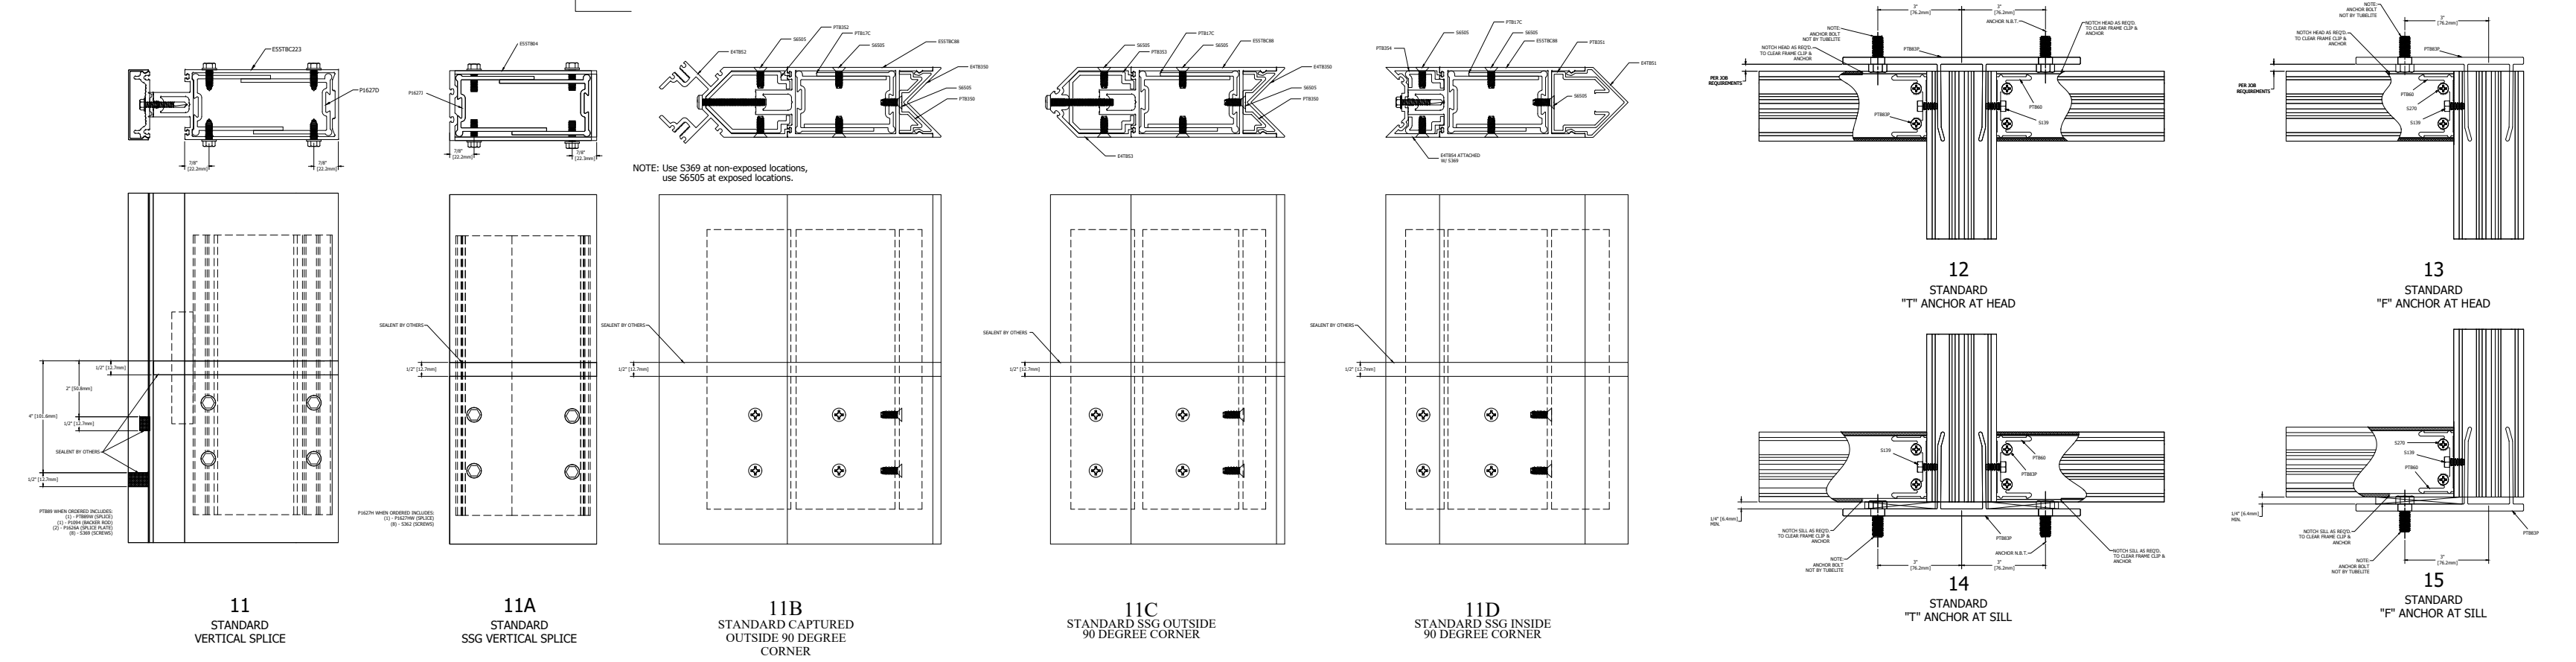

FACE COVER PINNING

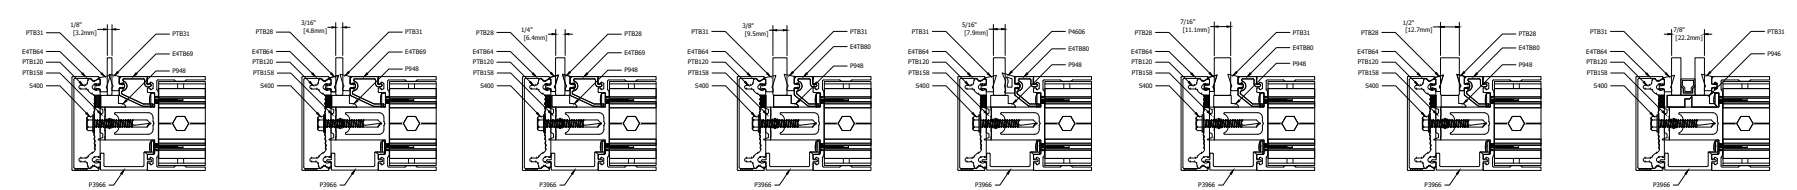

GLAZING INFILL OPTIONS

NOTE: TYPICAL GLASS BITE 1/2" FROM DLO UNLESS NOTED AT DETAIL.
 GLASS SHOWN DOES NOT NECESSARILY REPRESENT FINAL CONFIGURATION. CONSULT GLASS MANUFACTURER FOR SPECIFIC GLASS MAKE UP.



Last Revised: 4/23/2024