



TYPICAL ELEVATION


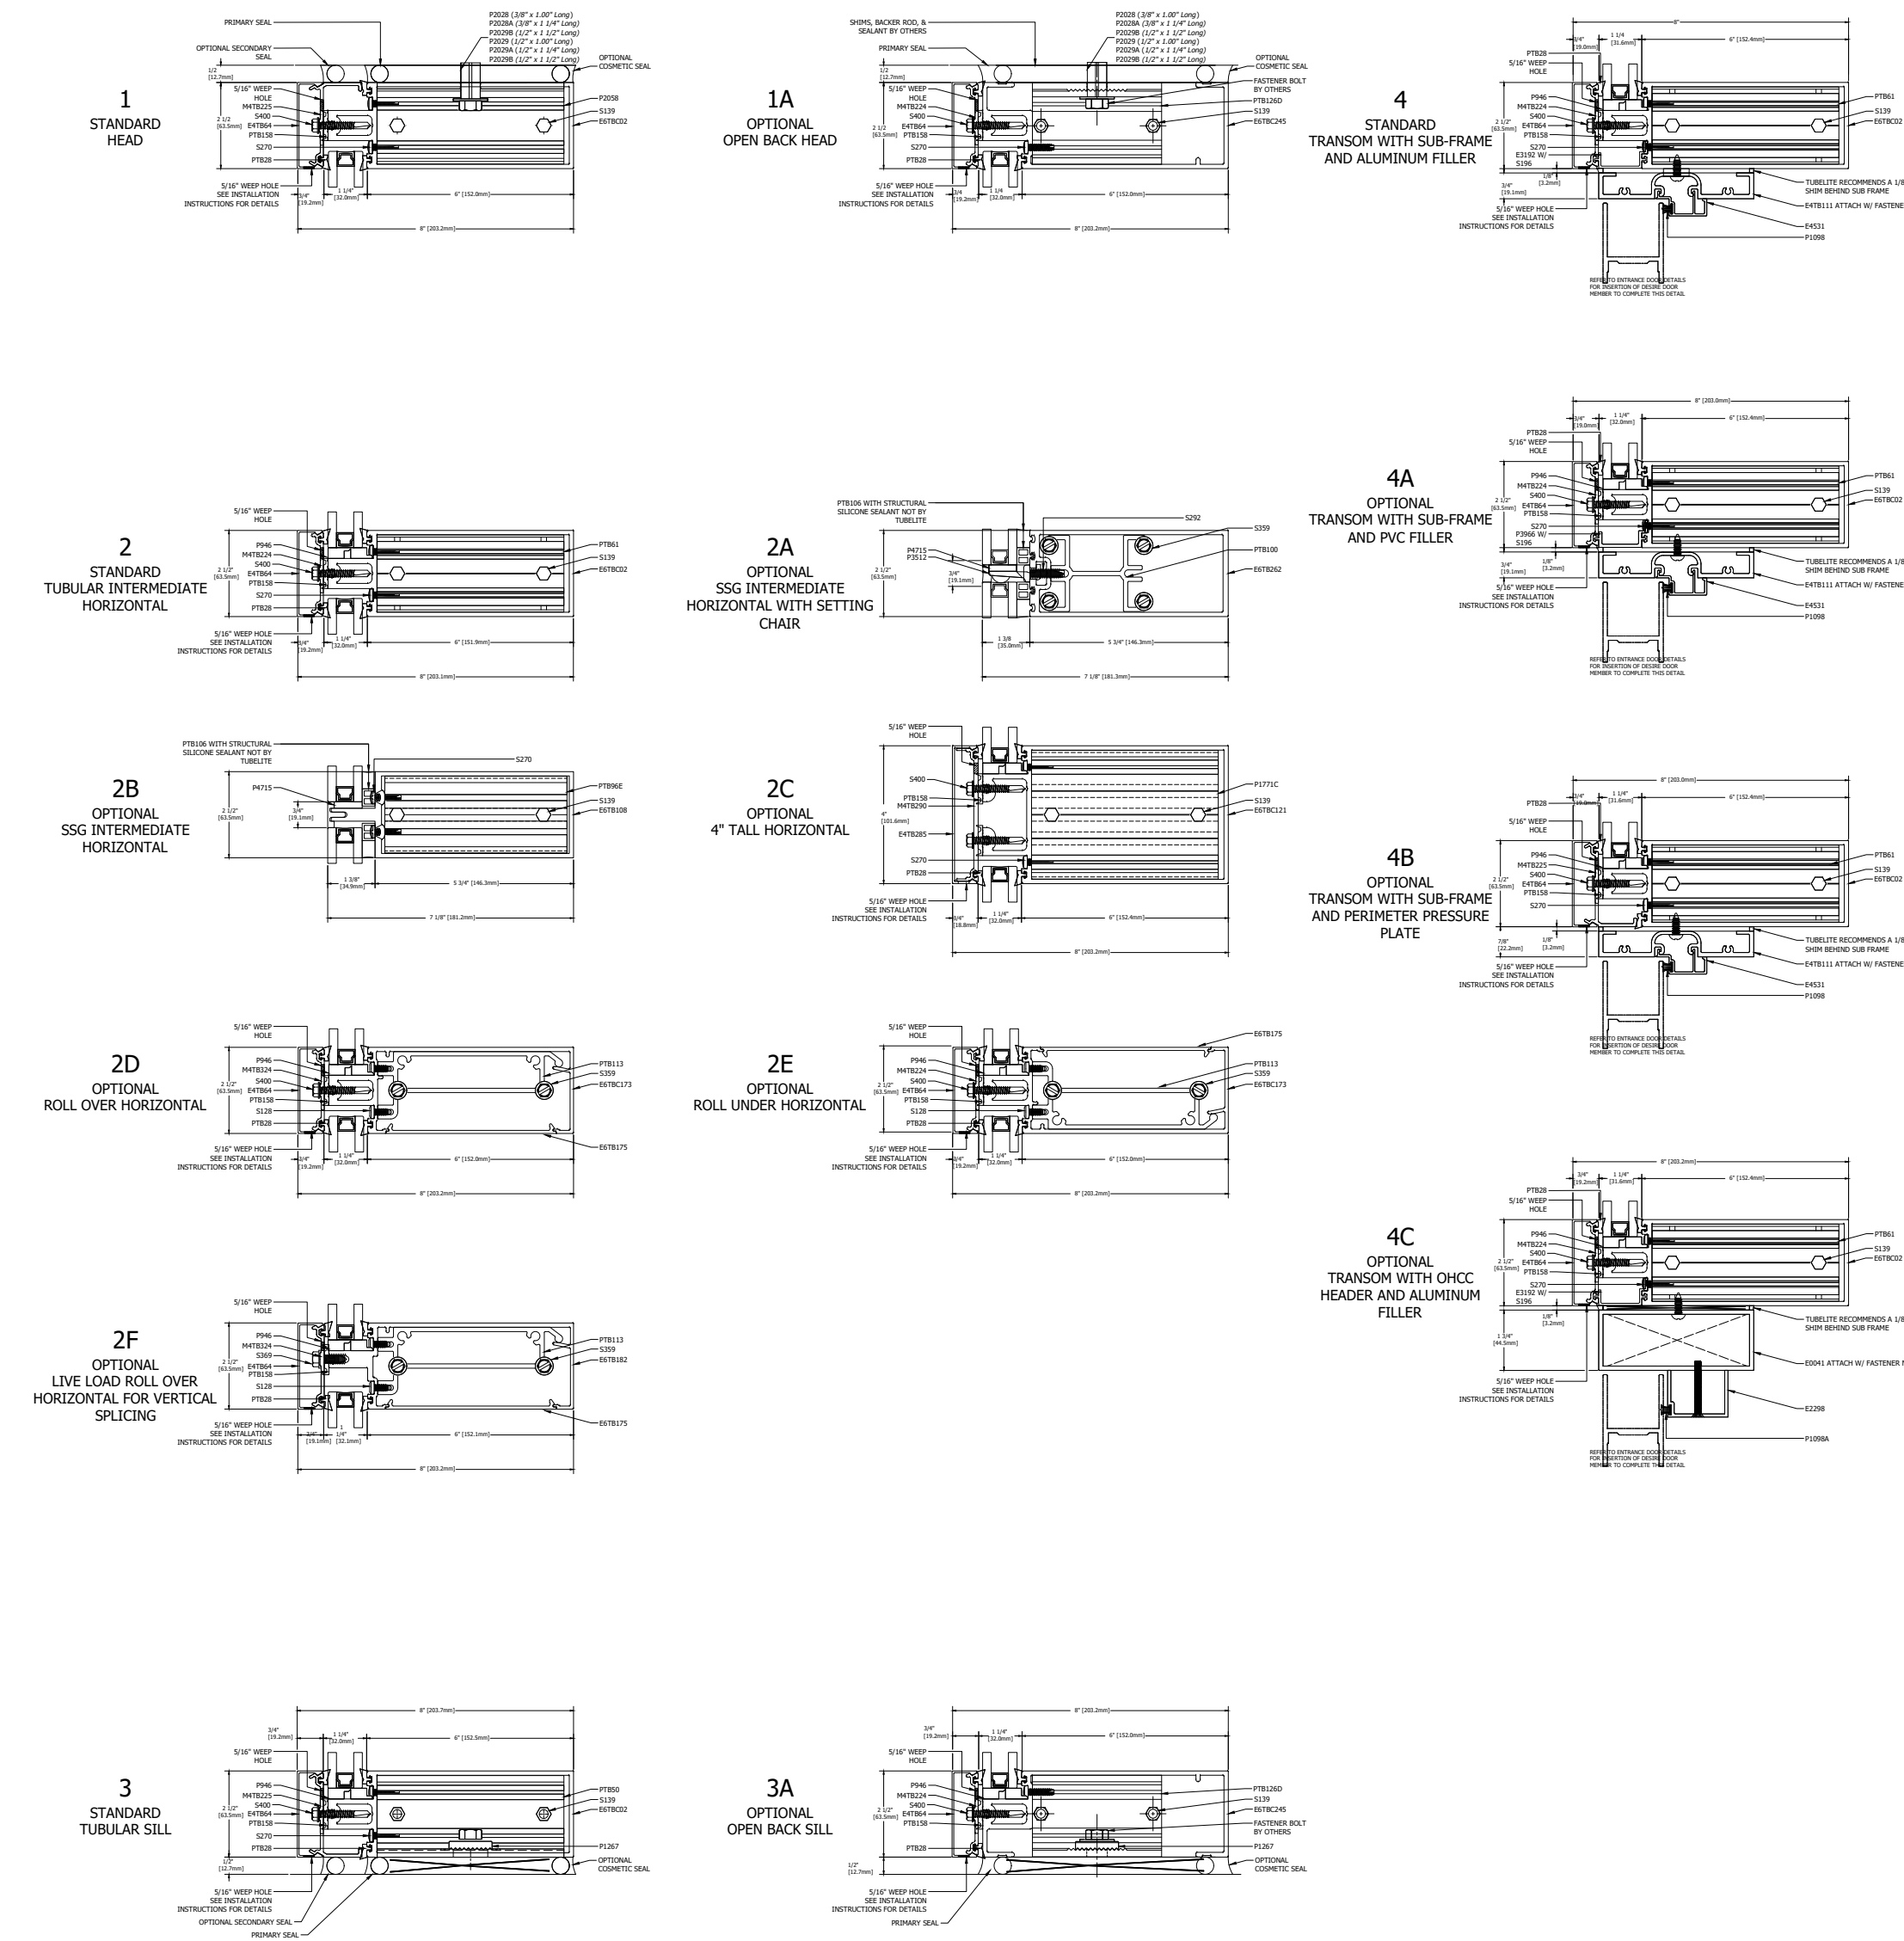


HORIZONTAL DETAILS

VERTICAL DETAILS

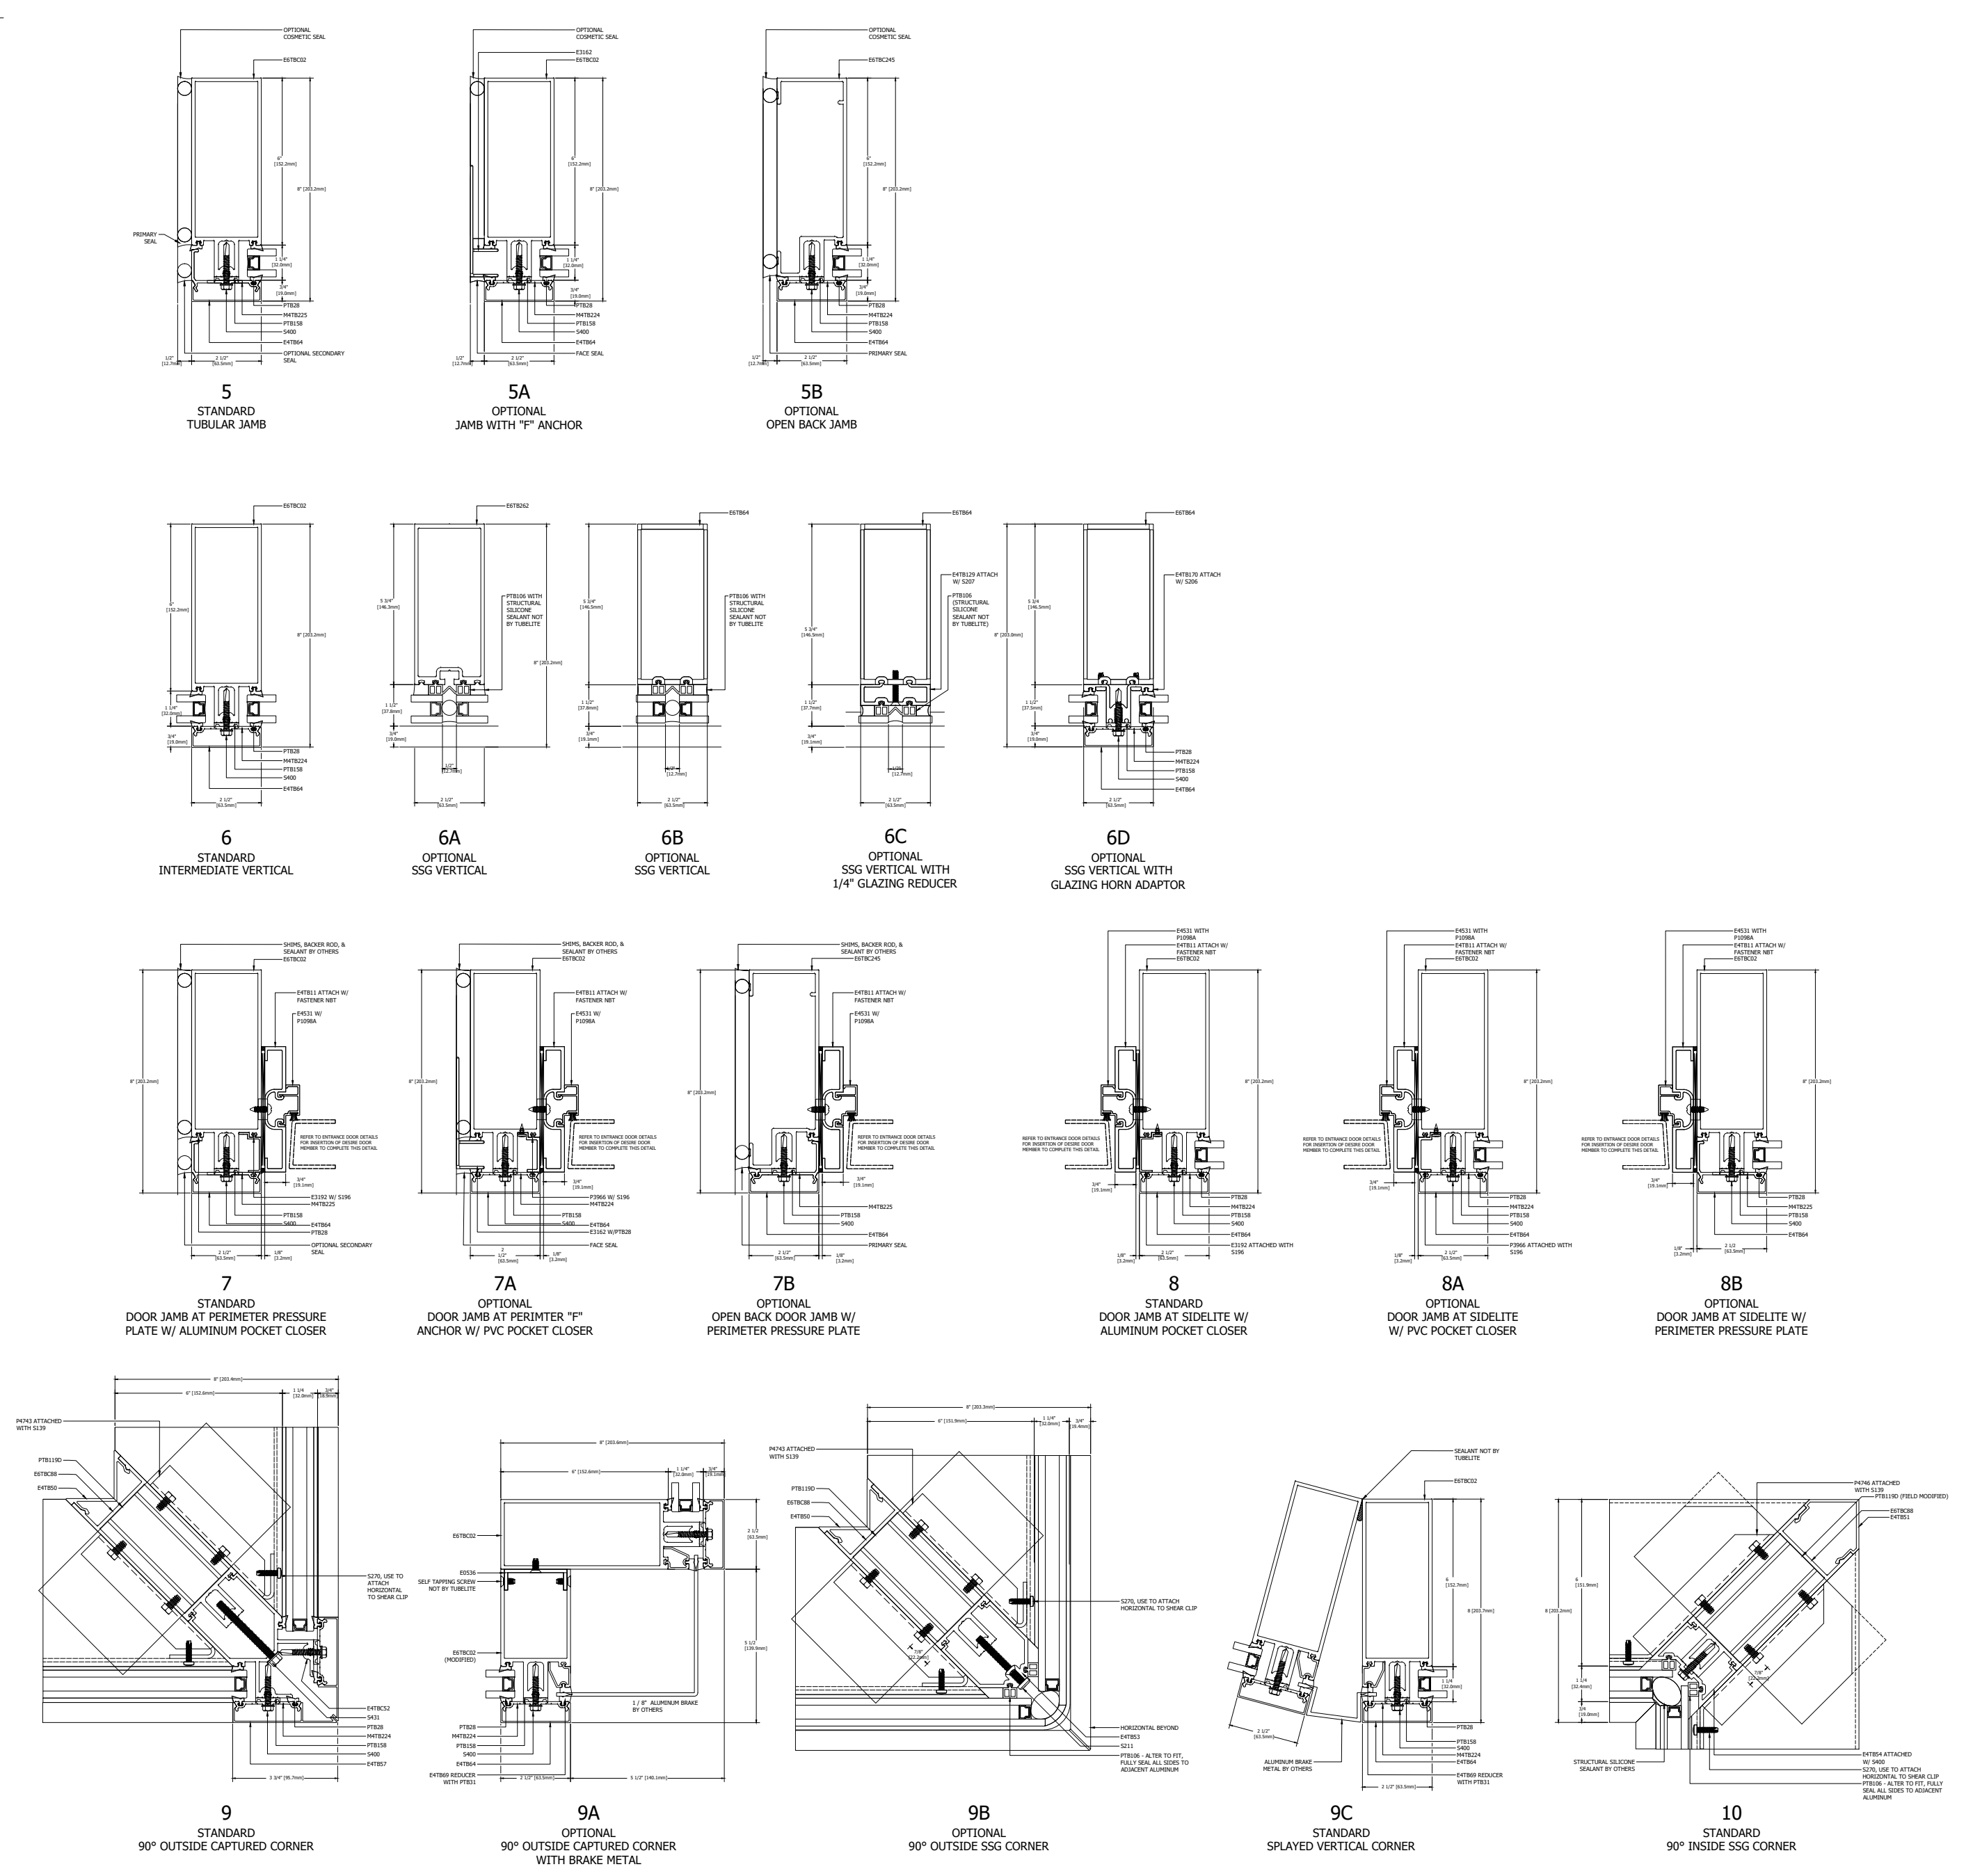

SPLICE AND ANCHOR DETAILS

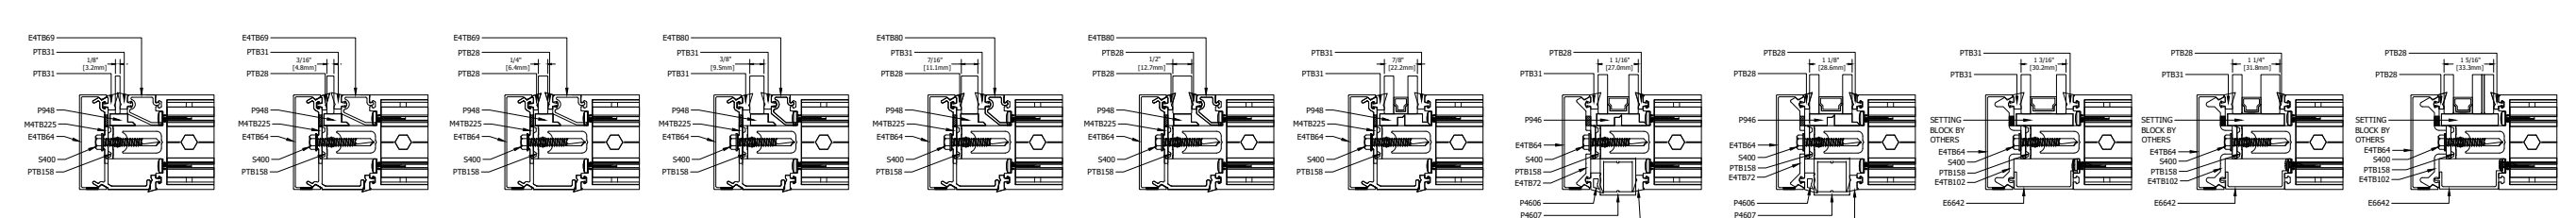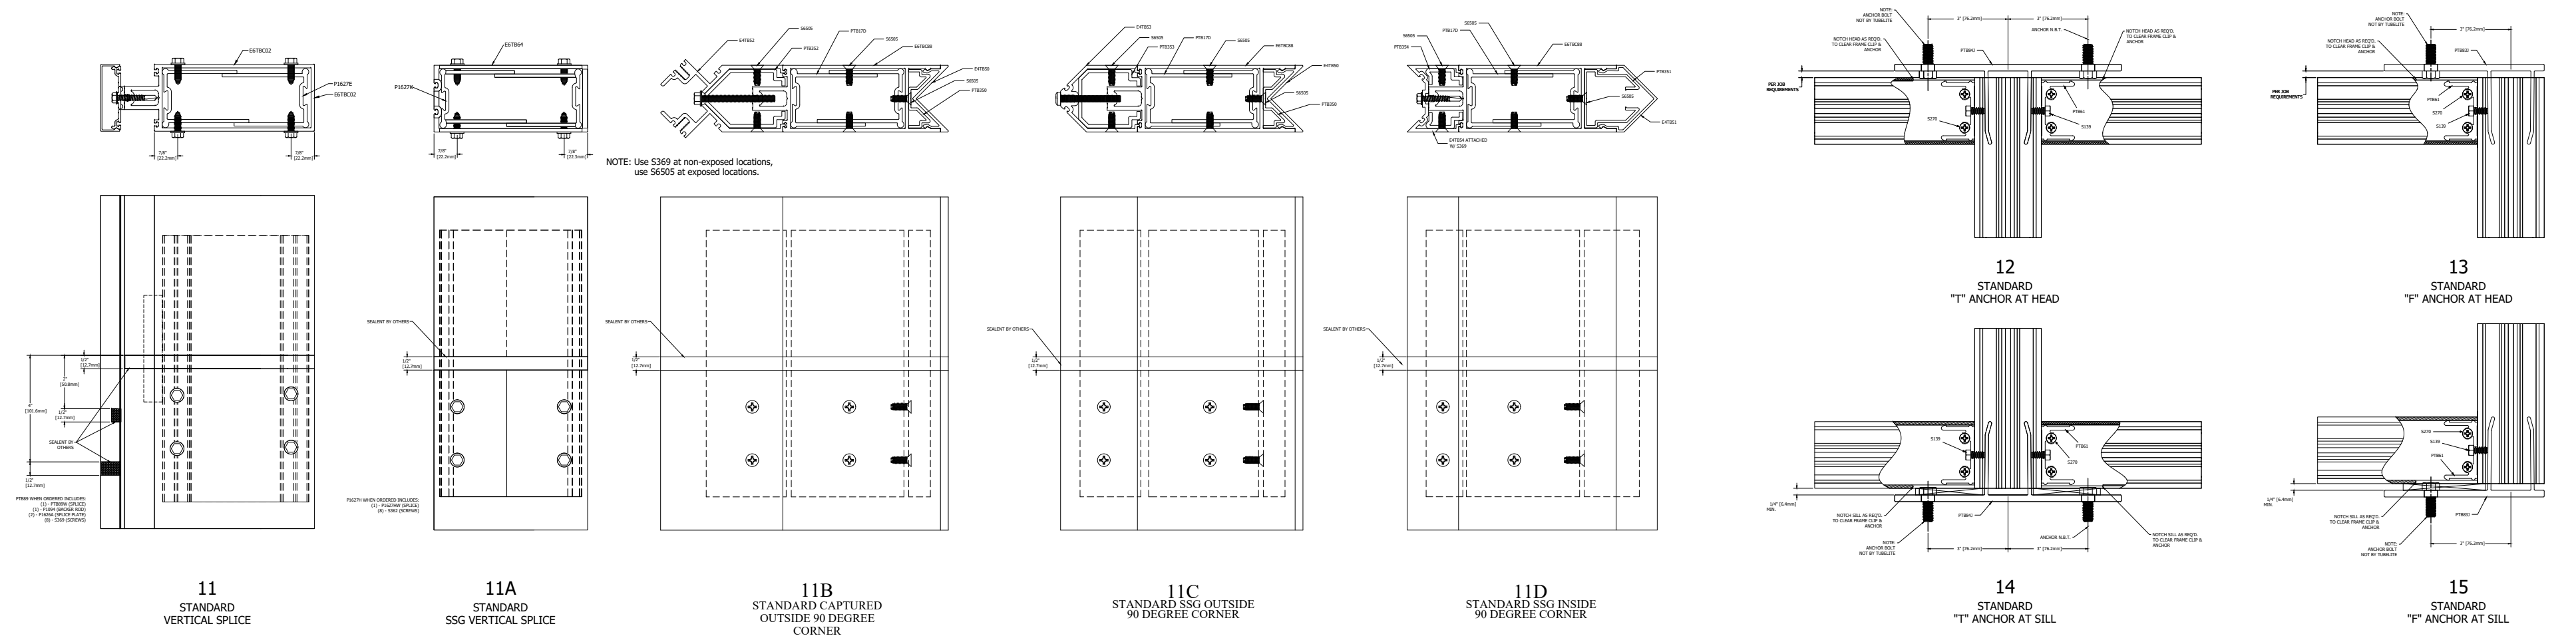

GLAZING INFILL OPTIONS

400CW SERIES
400CW SERIES CURTAINWALL PERIMETER SHEET
8.0" SYSTEM DEPTH, 6.0" BACK MEMBER ALUMINUM PRESSURE PLATE