


TYPICAL ELEVATION


400 SERIES

400CW SERIES CURTAINWALL PERIMETER SHEET
8.0" SYSTEM DEPTH, 6.0" BACK MEMBER
THERMAL PRESSURE PLATE

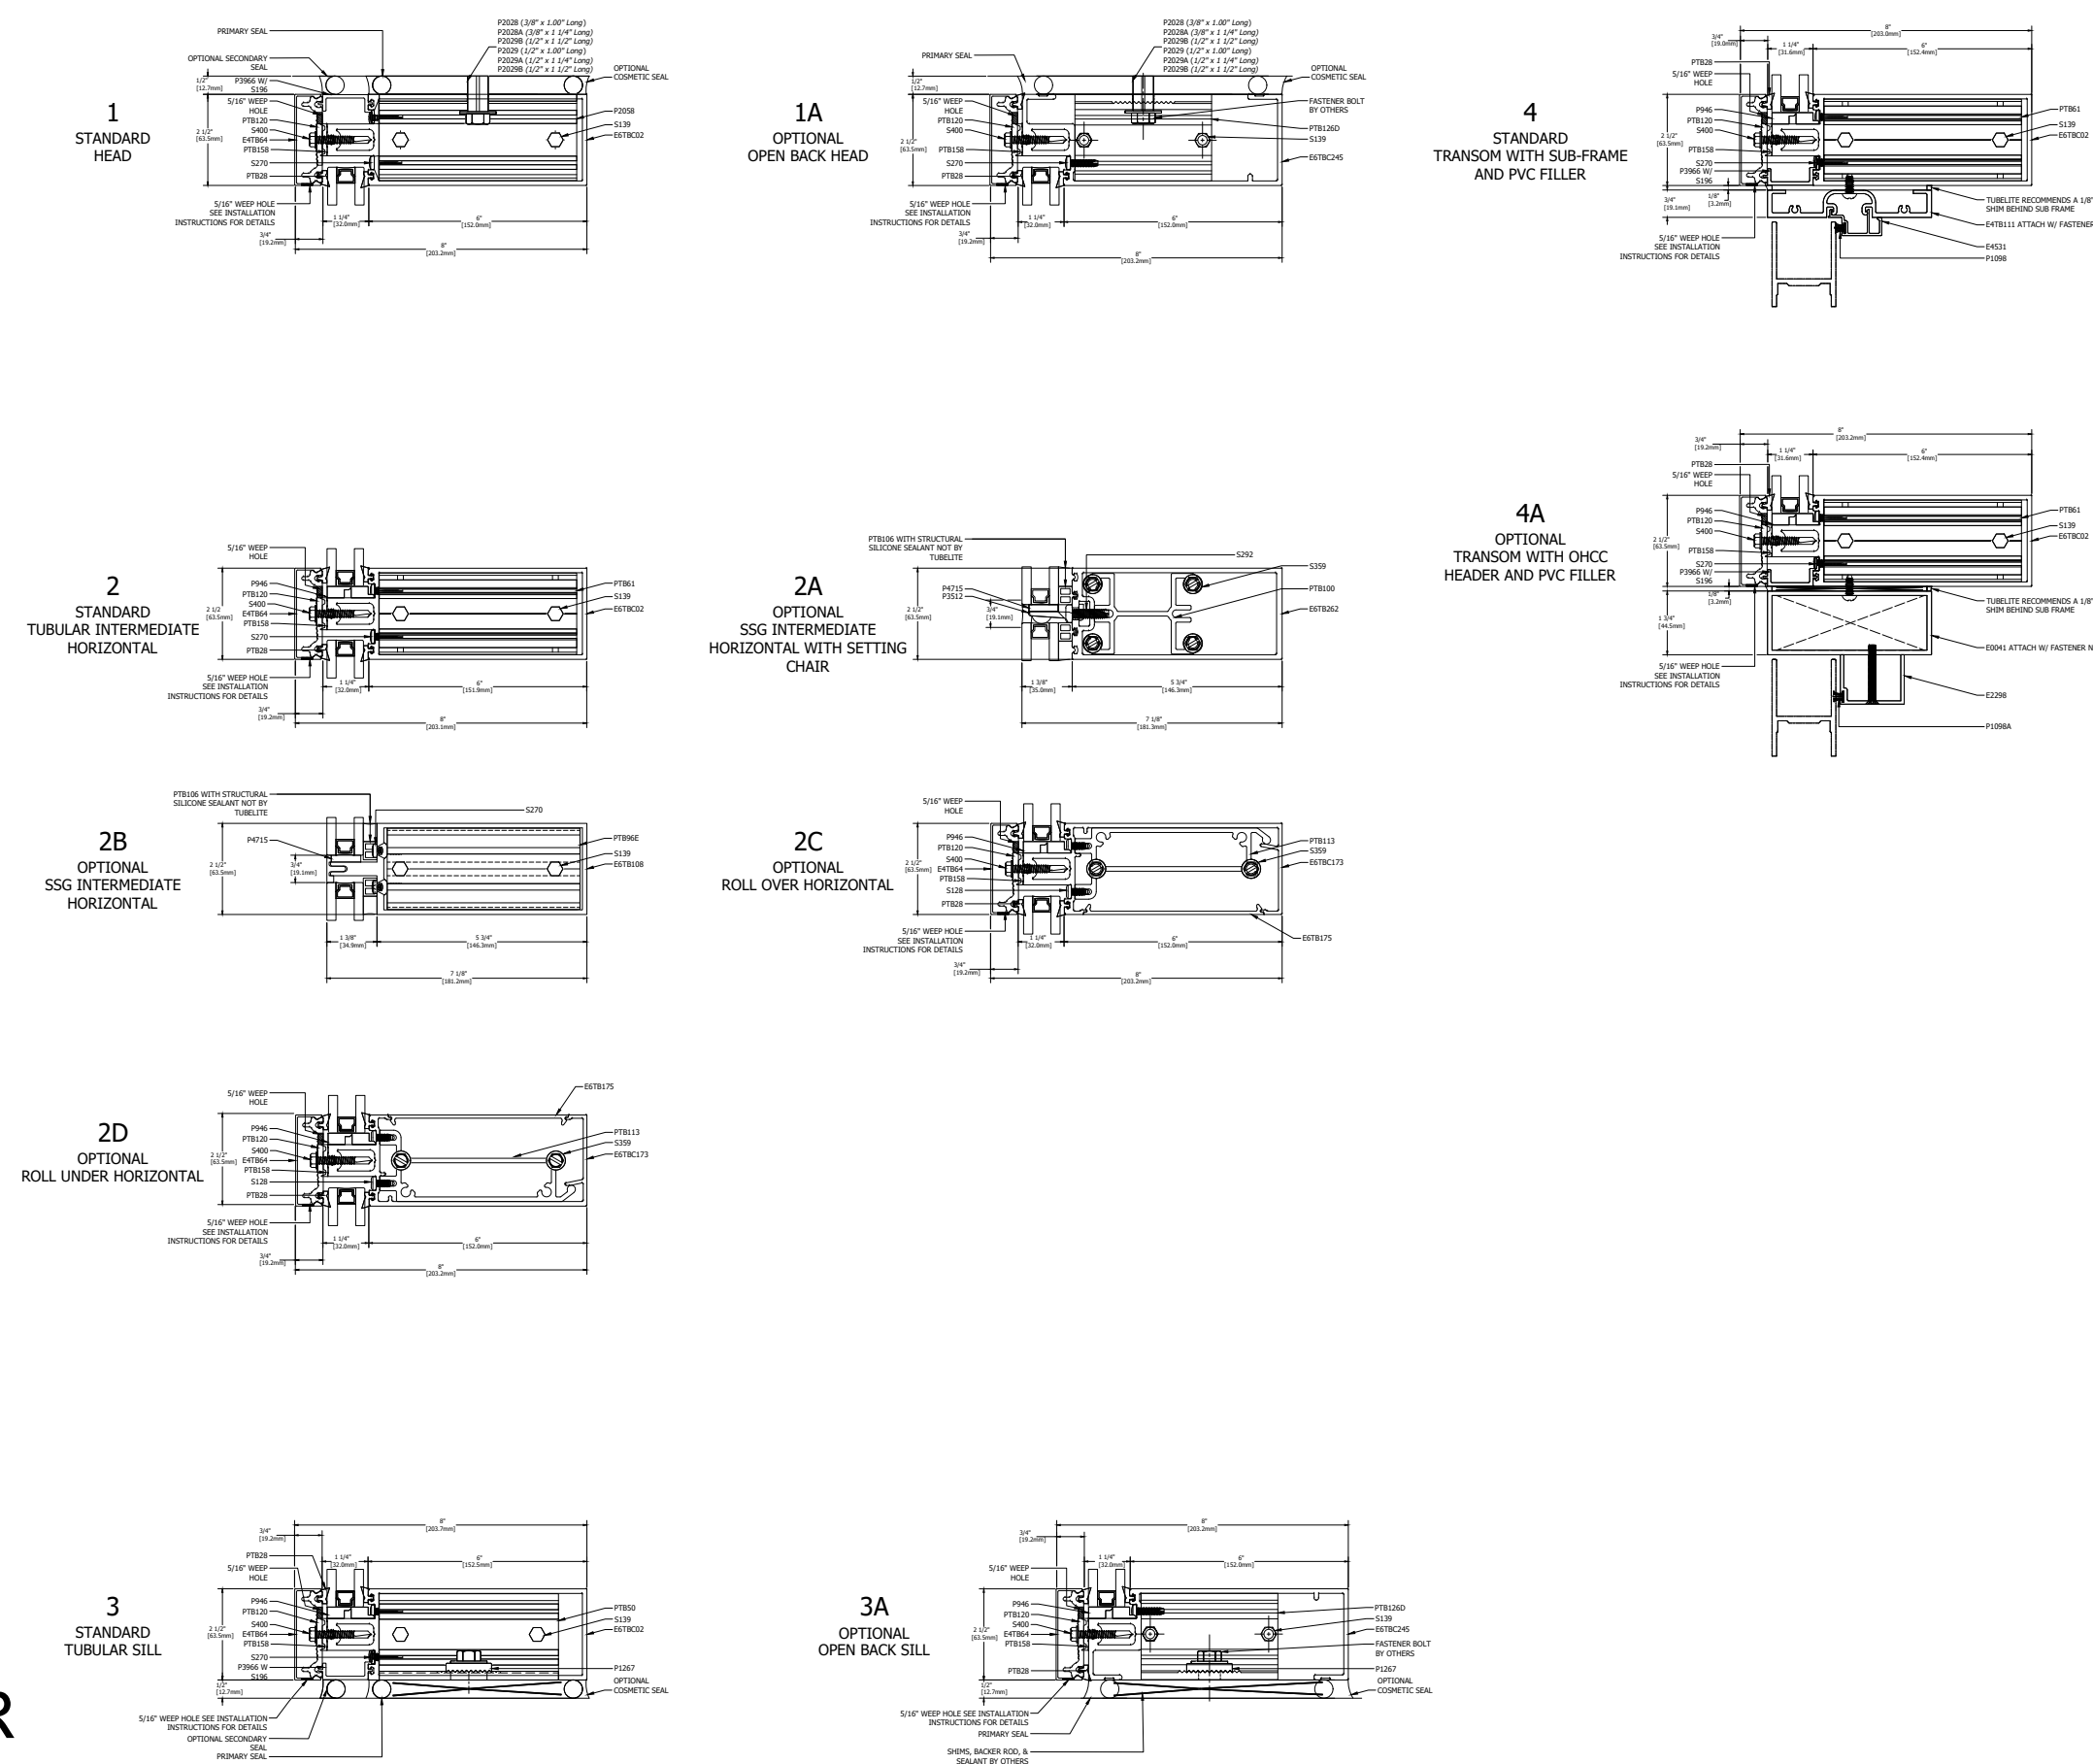


HORIZONTAL DETAILS


VERTICAL DETAILS

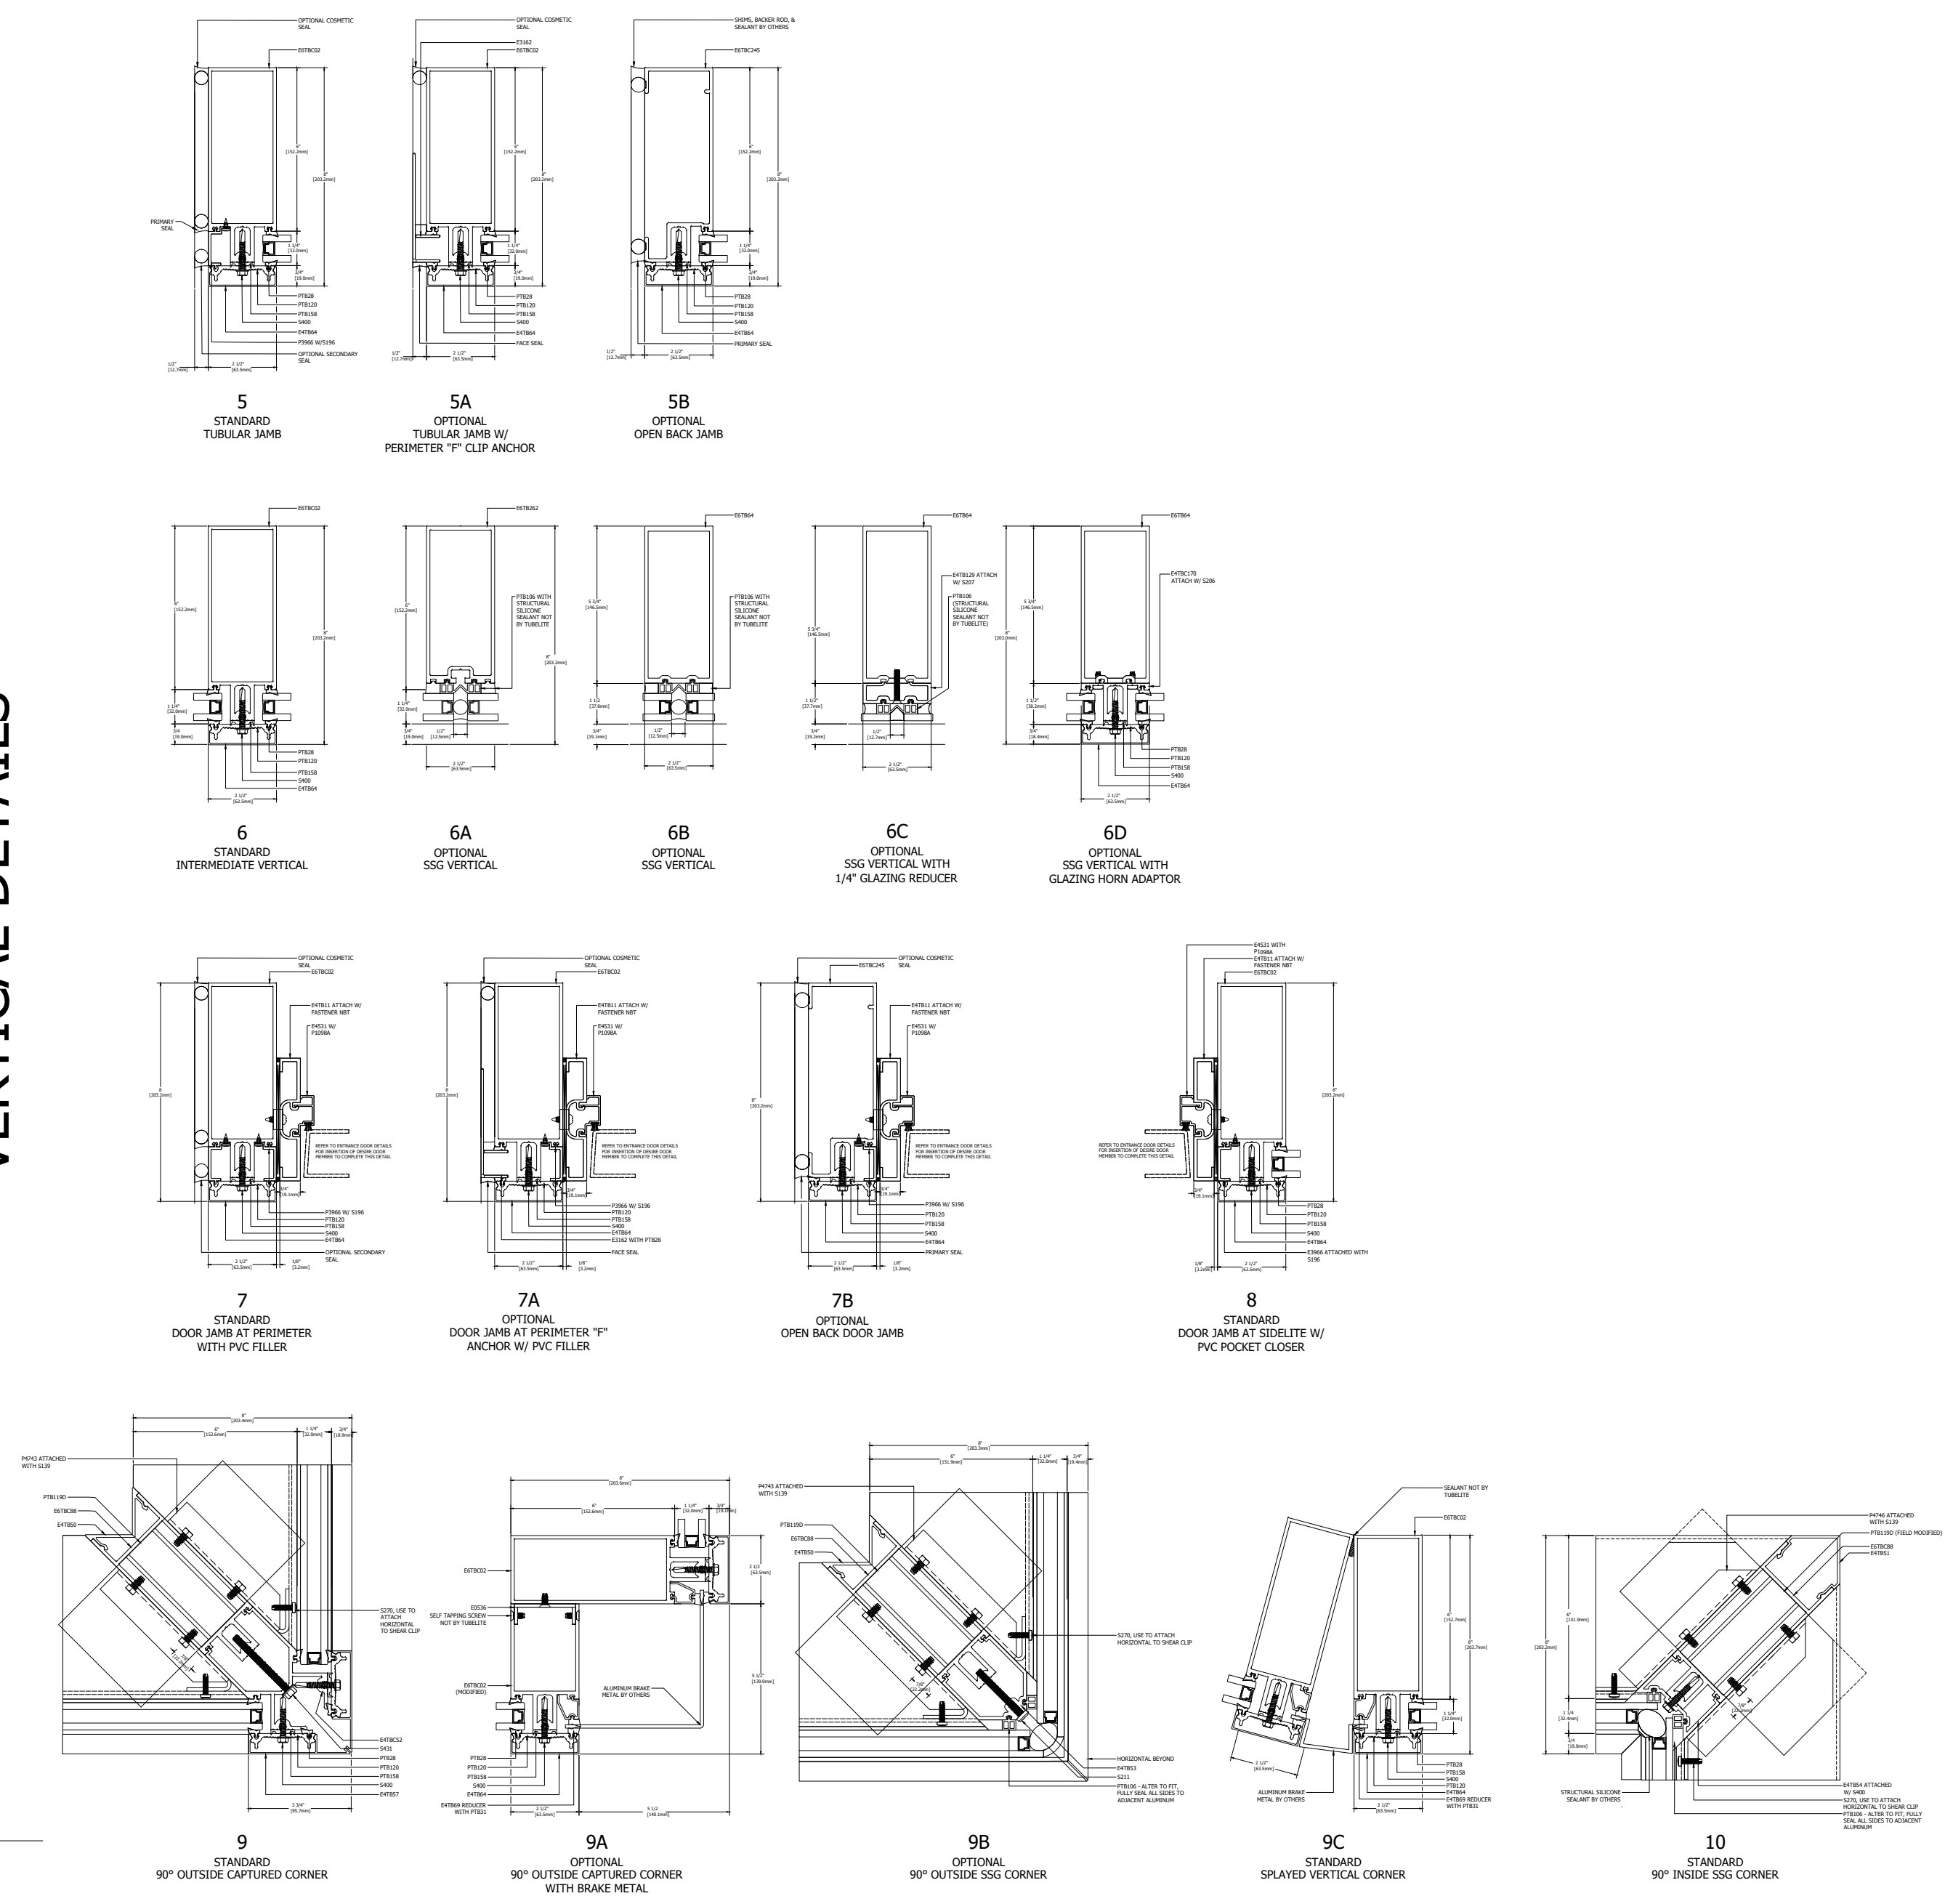


SPLICE AND ANCHOR DETAILS

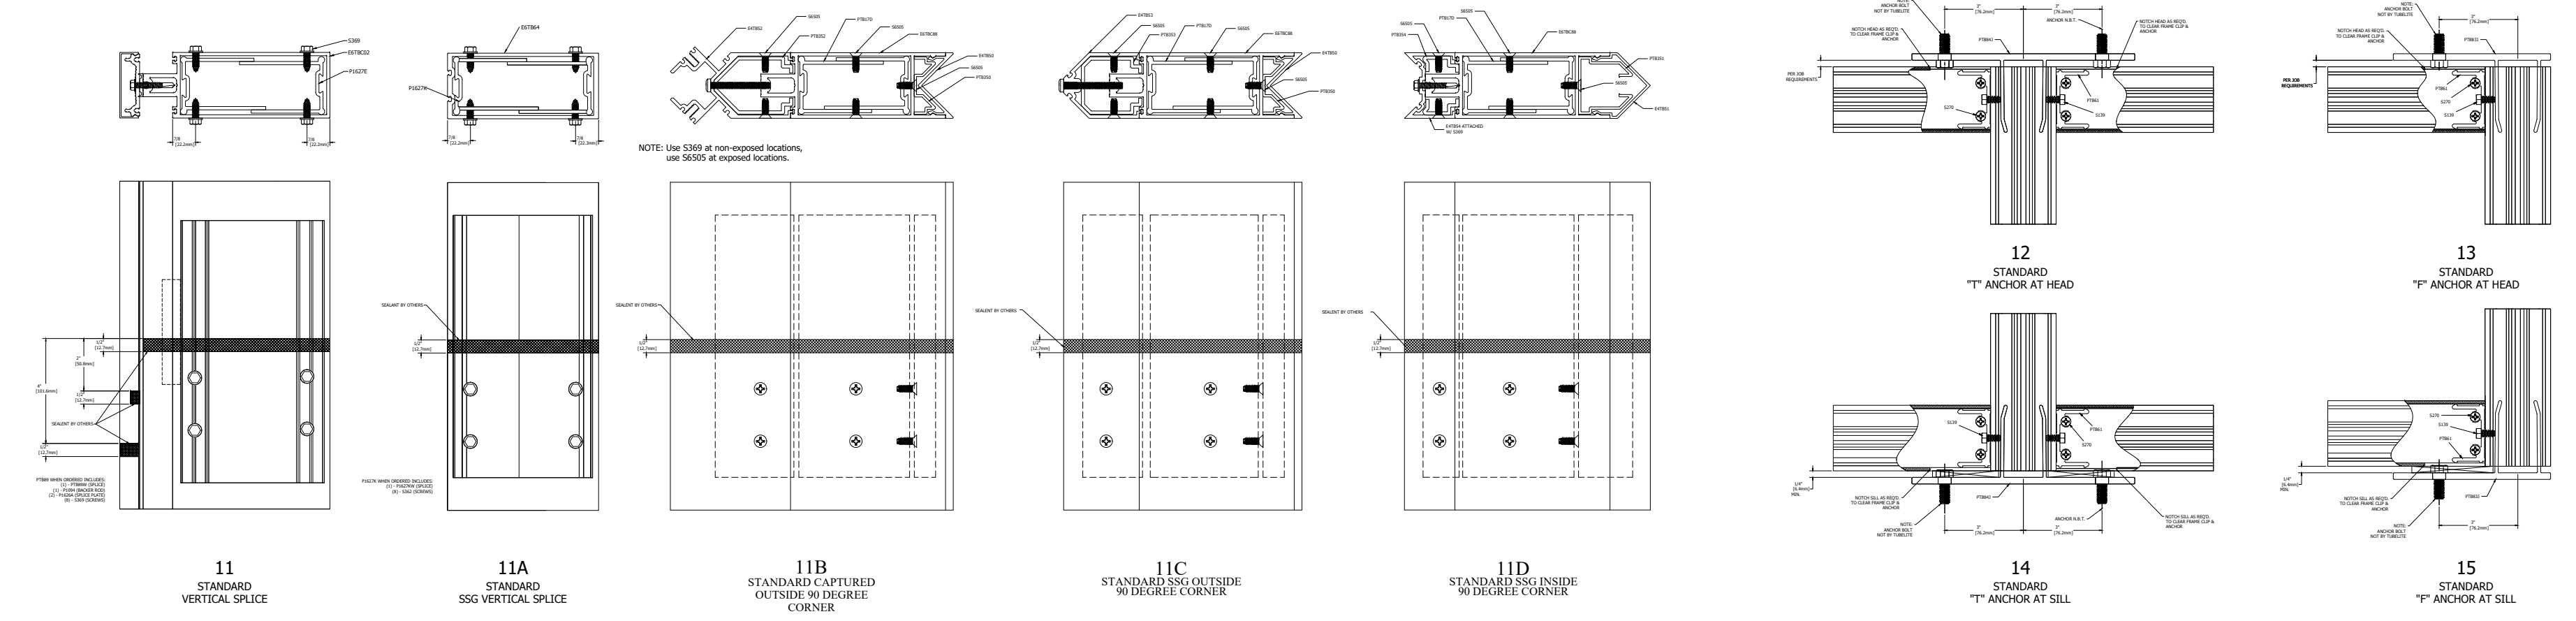

FACE COVER PINNING

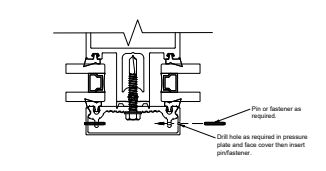

GLAZING INFILL OPTIONS

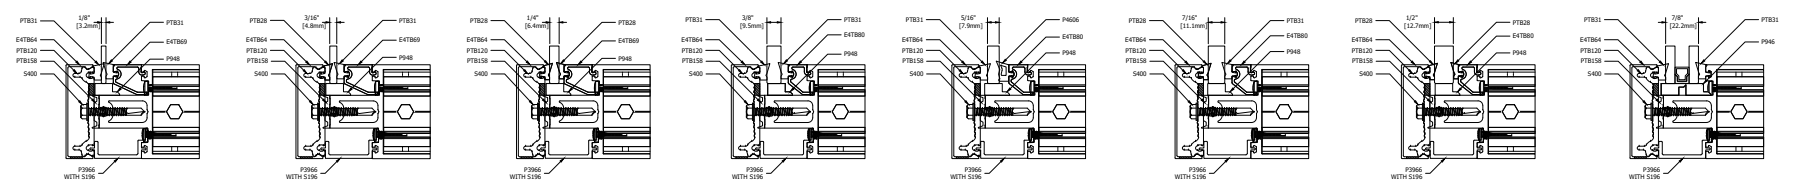

NOTE: TYPICAL GLASS BITE 1/2" FROM DLO UNLESS NOTED AT DETAIL.
GLASS SHOWN DOES NOT NECESSARILY REPRESENT FINAL CONFIGURATION. CONSULT GLASS MANUFACTURER FOR SPECIFIC GLASS MAKE UP.

