


TYPICAL ELEVATION


400CW SERIES

400CW SERIES CURTAINWALL PERIMETER SHEET
9.0" SYSTEM DEPTH, 7.0" BACK MEMBER ALUMINUM PRESSURE PLATE


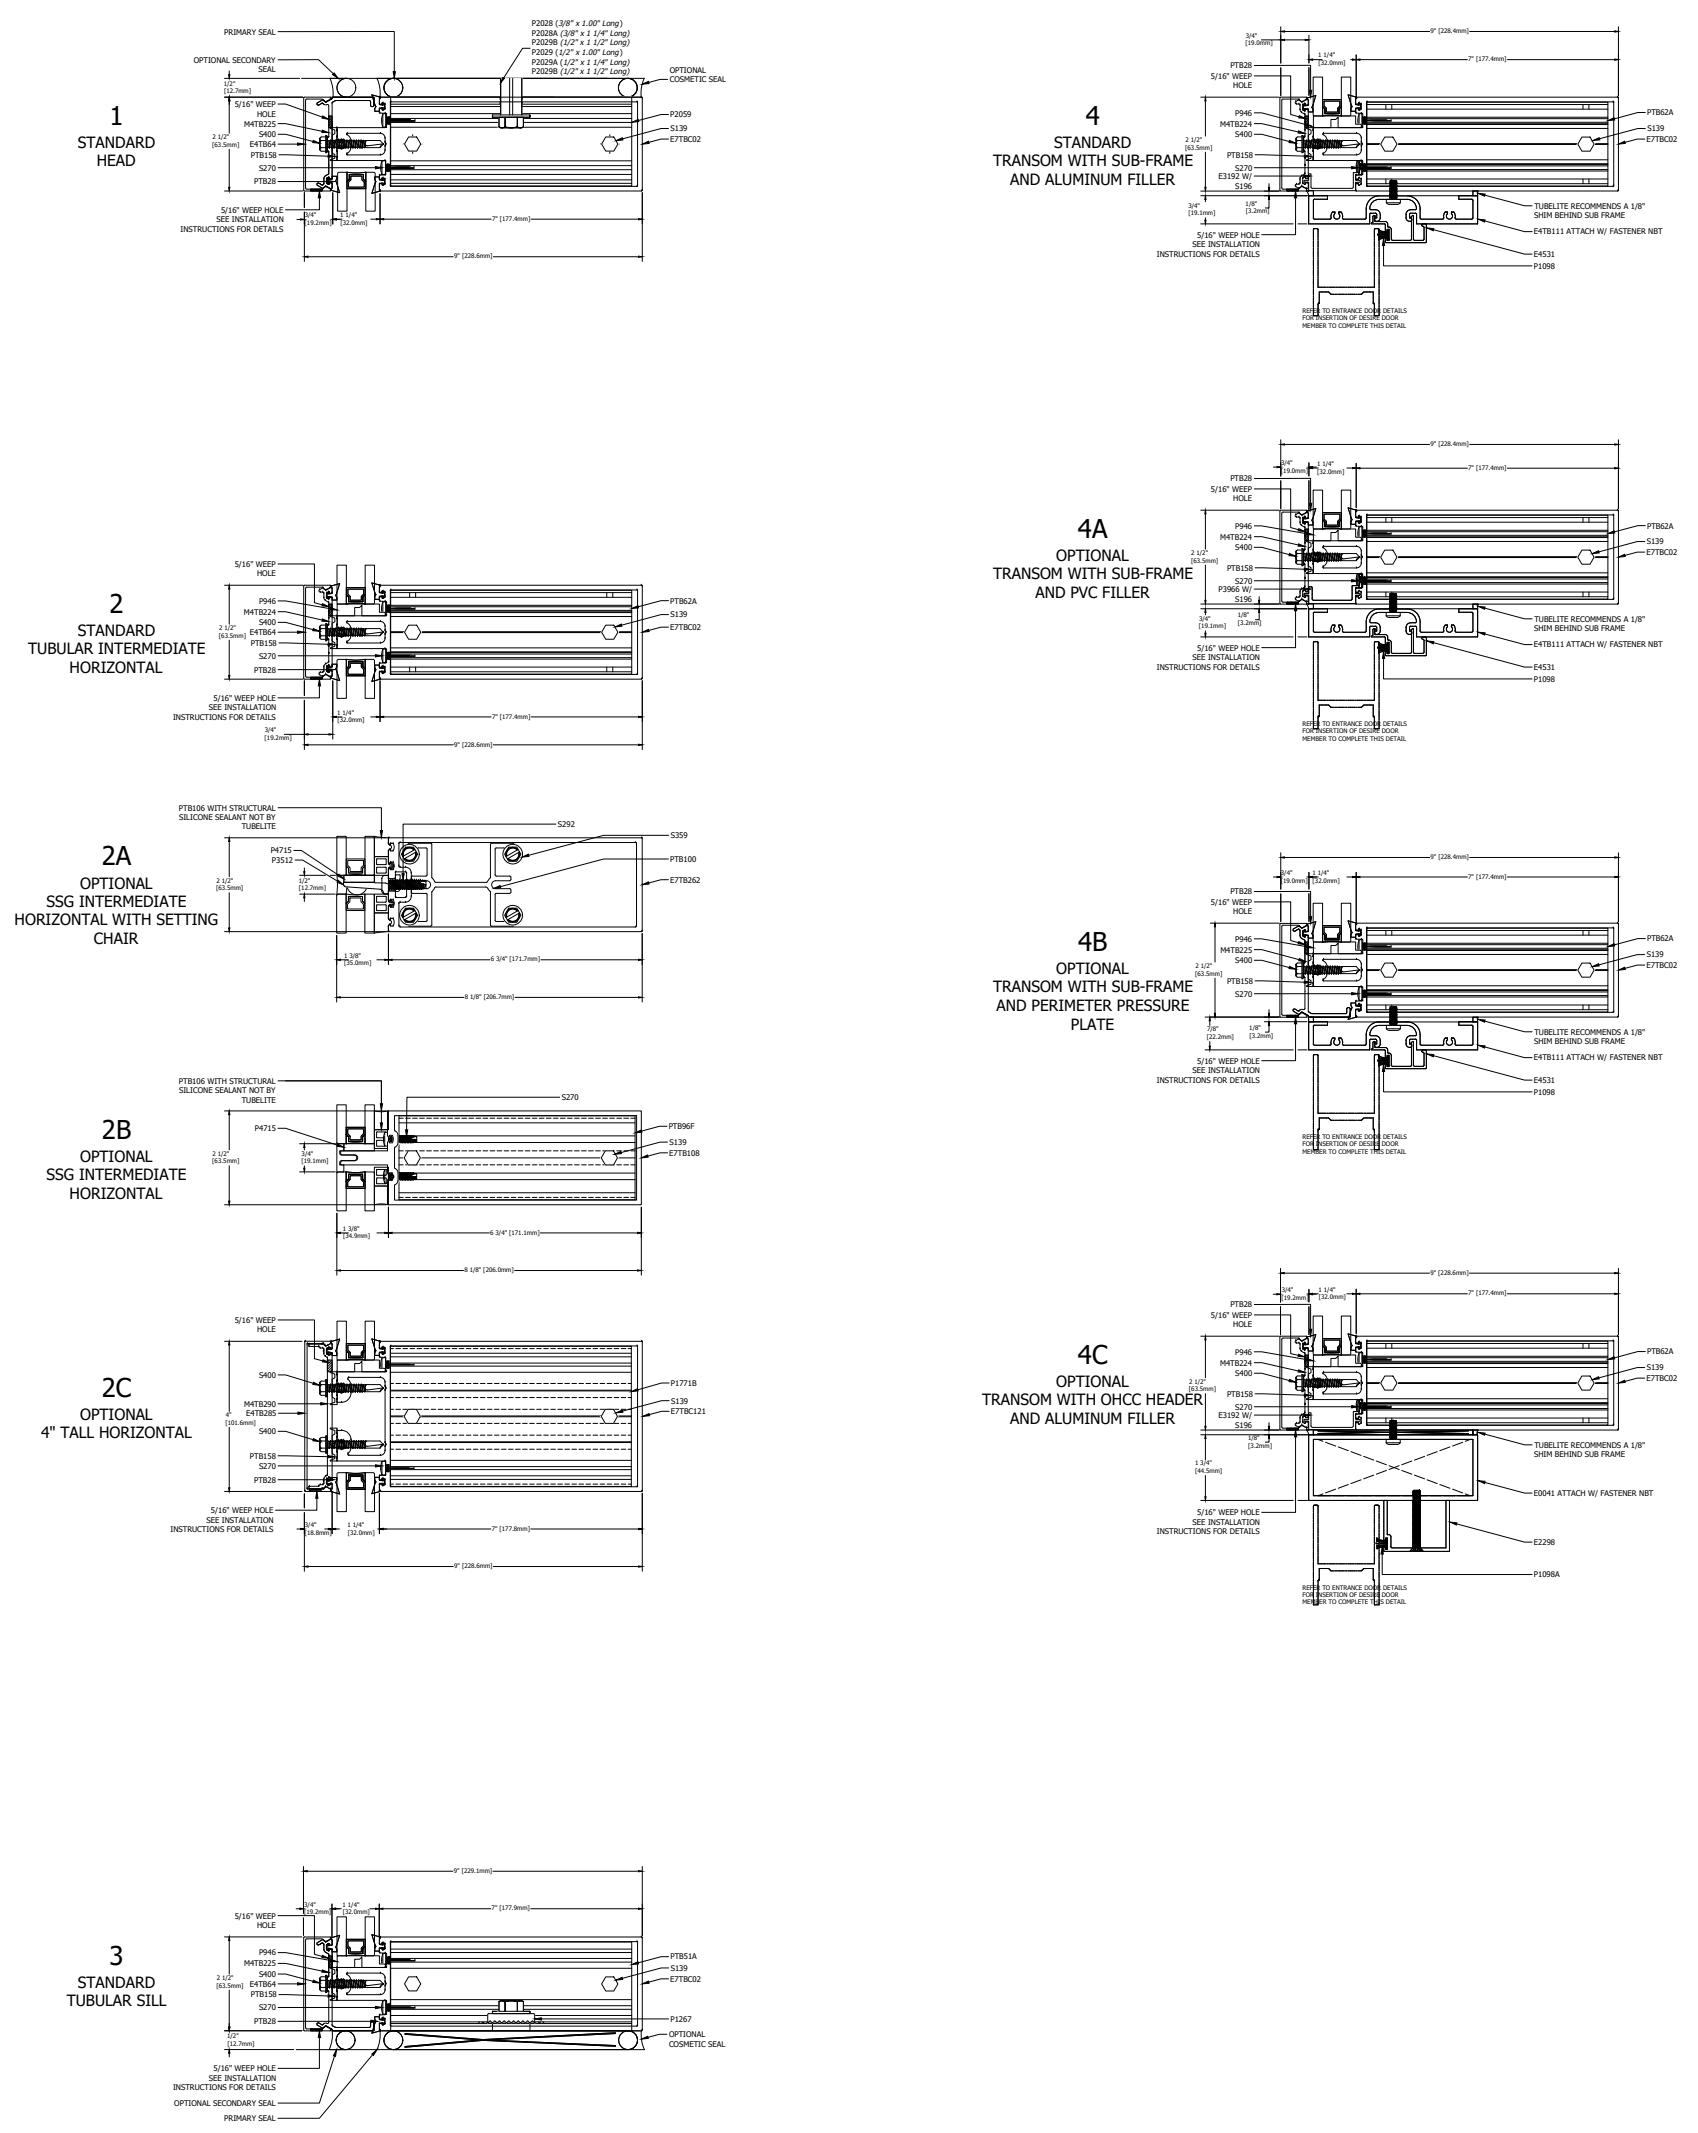


HORIZONTAL DETAILS

VERTICAL DETAILS

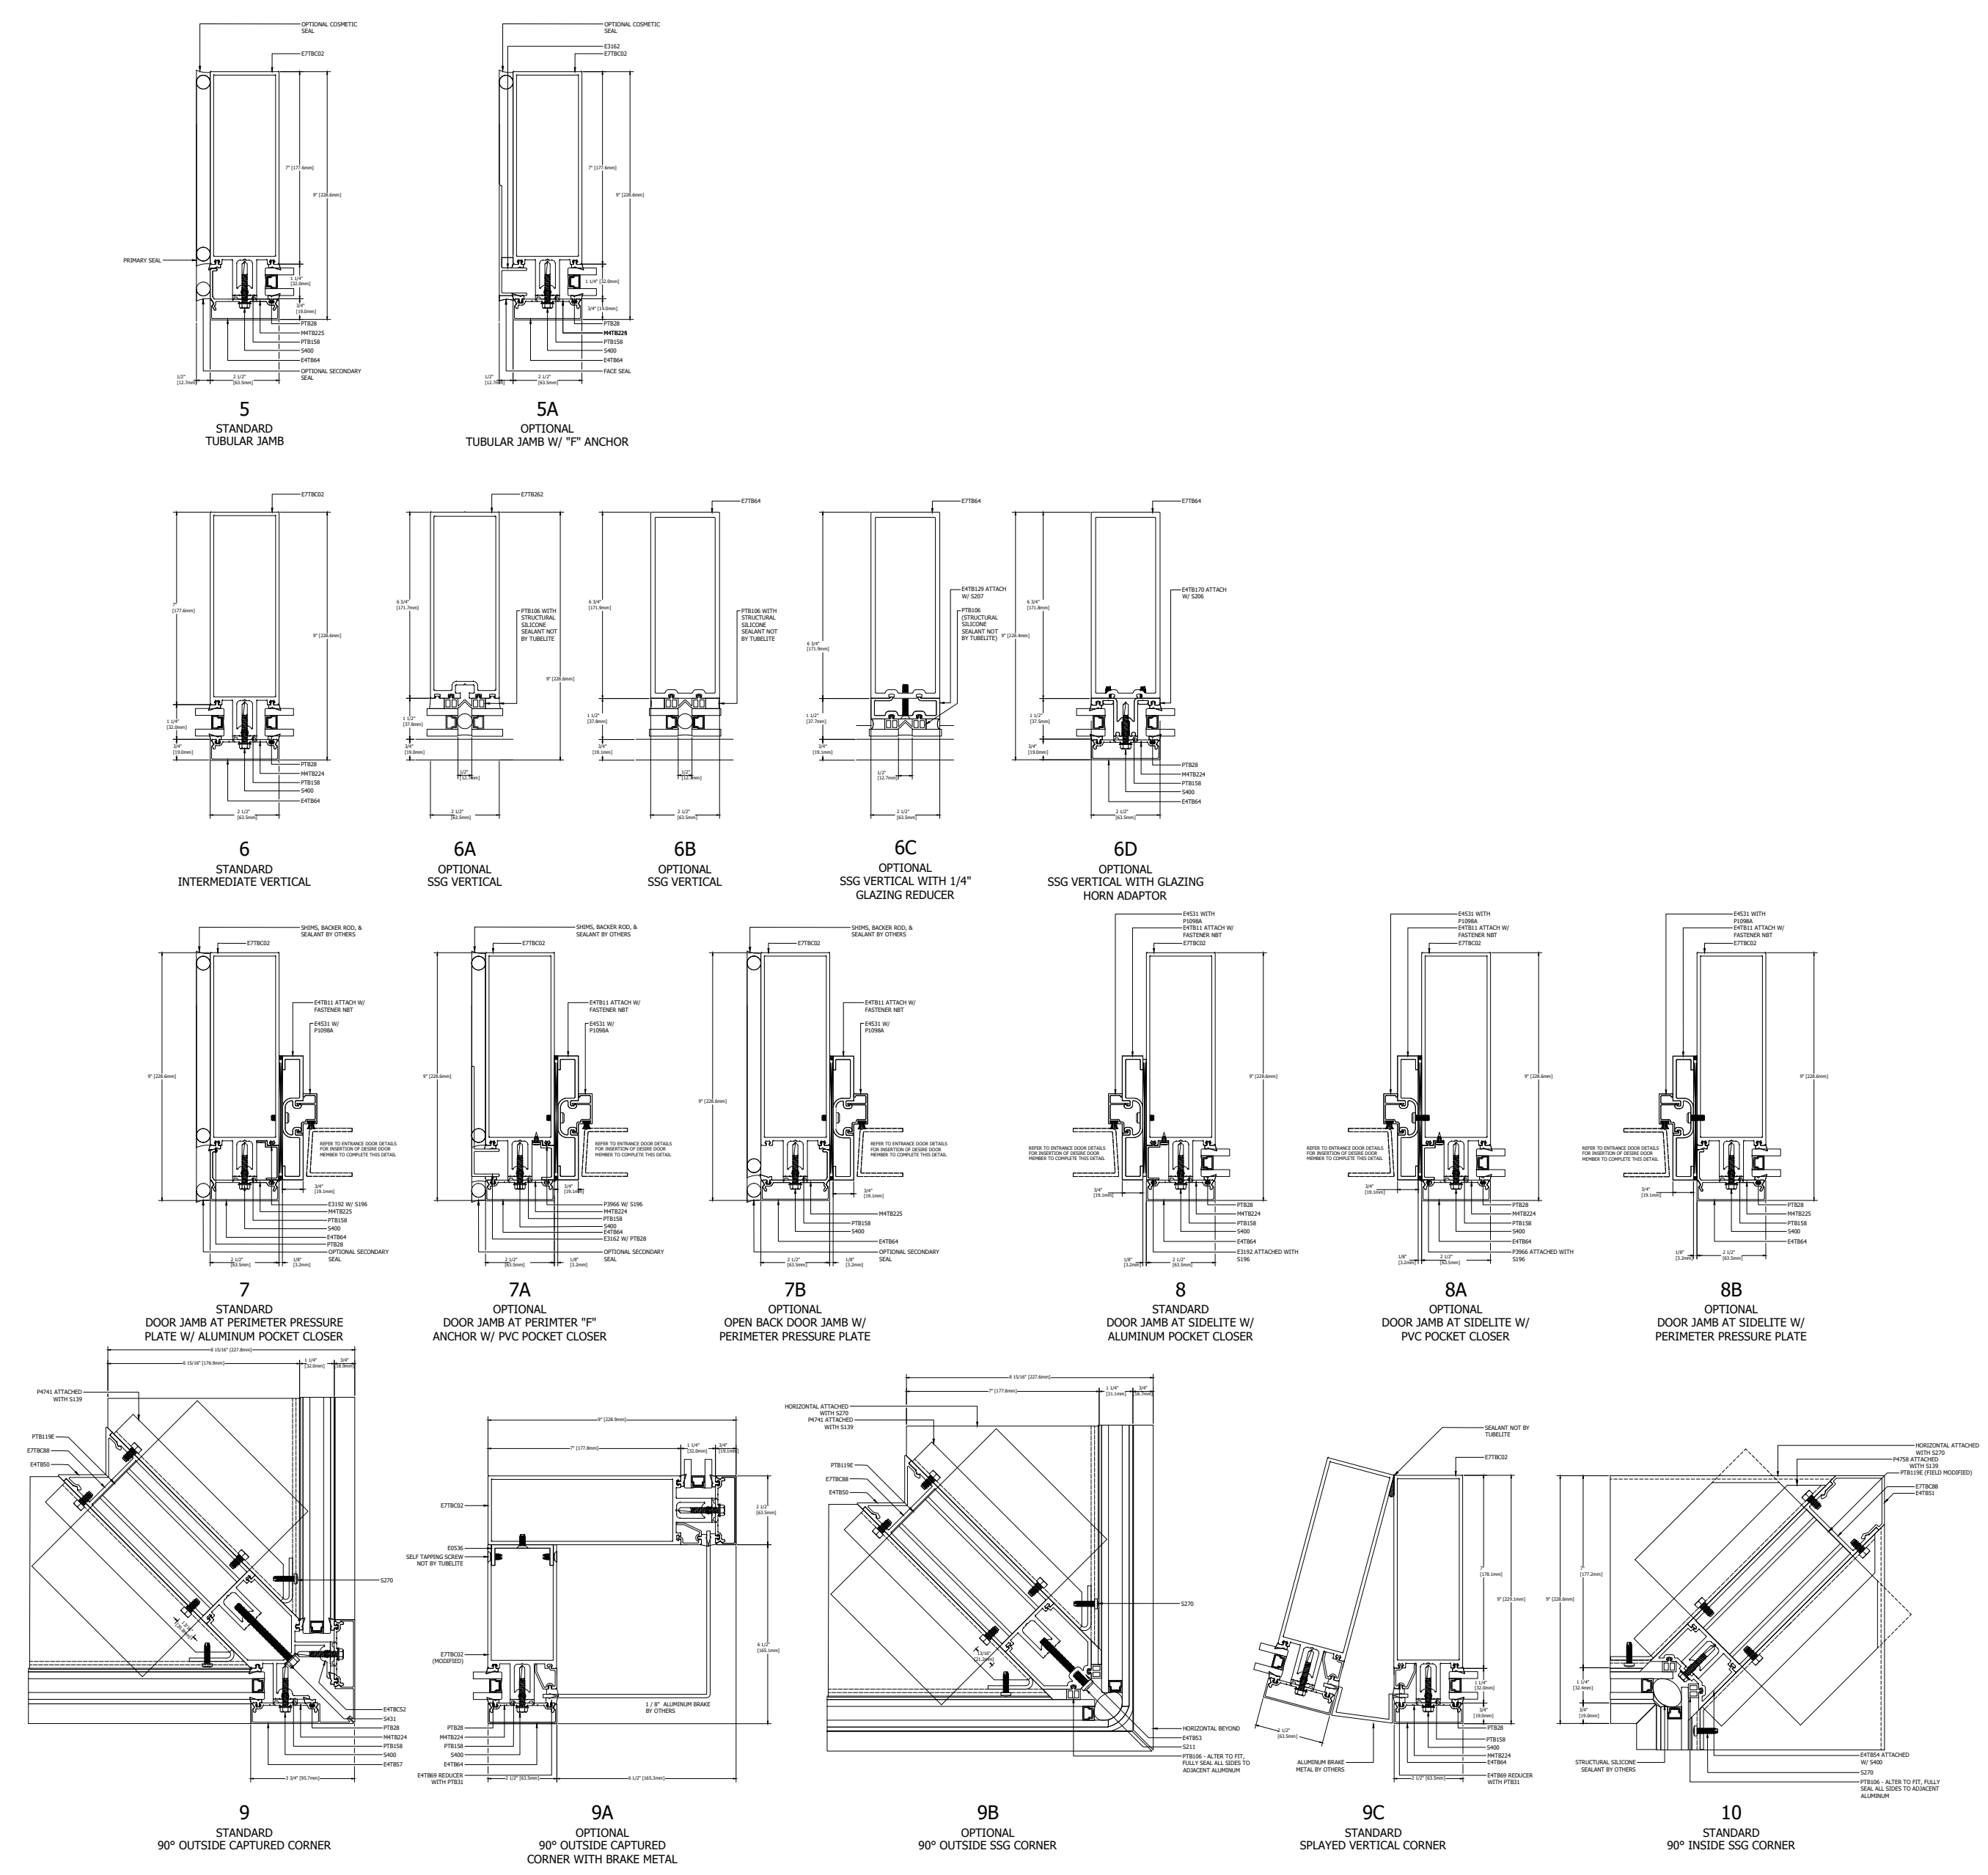

SPLICE AND ANCHOR DETAILS

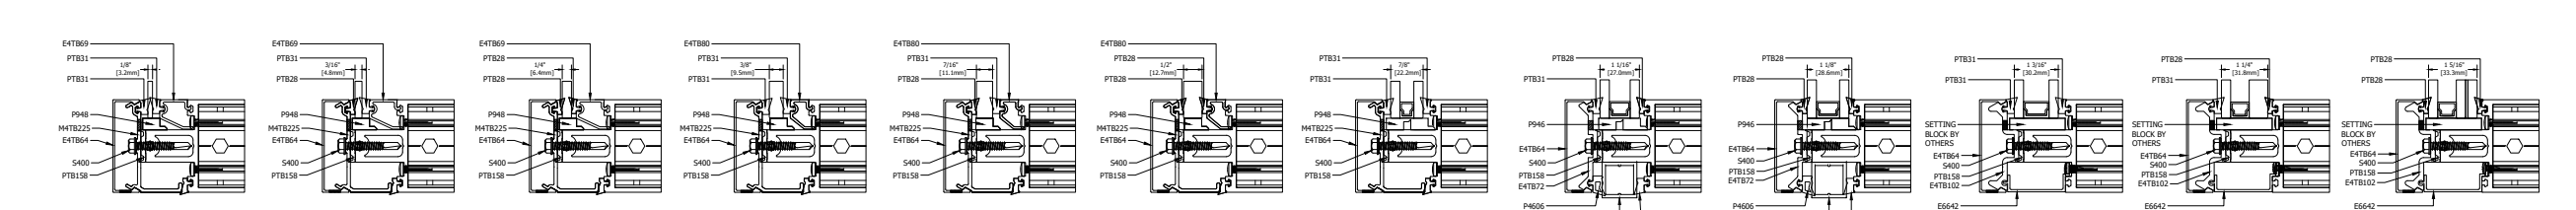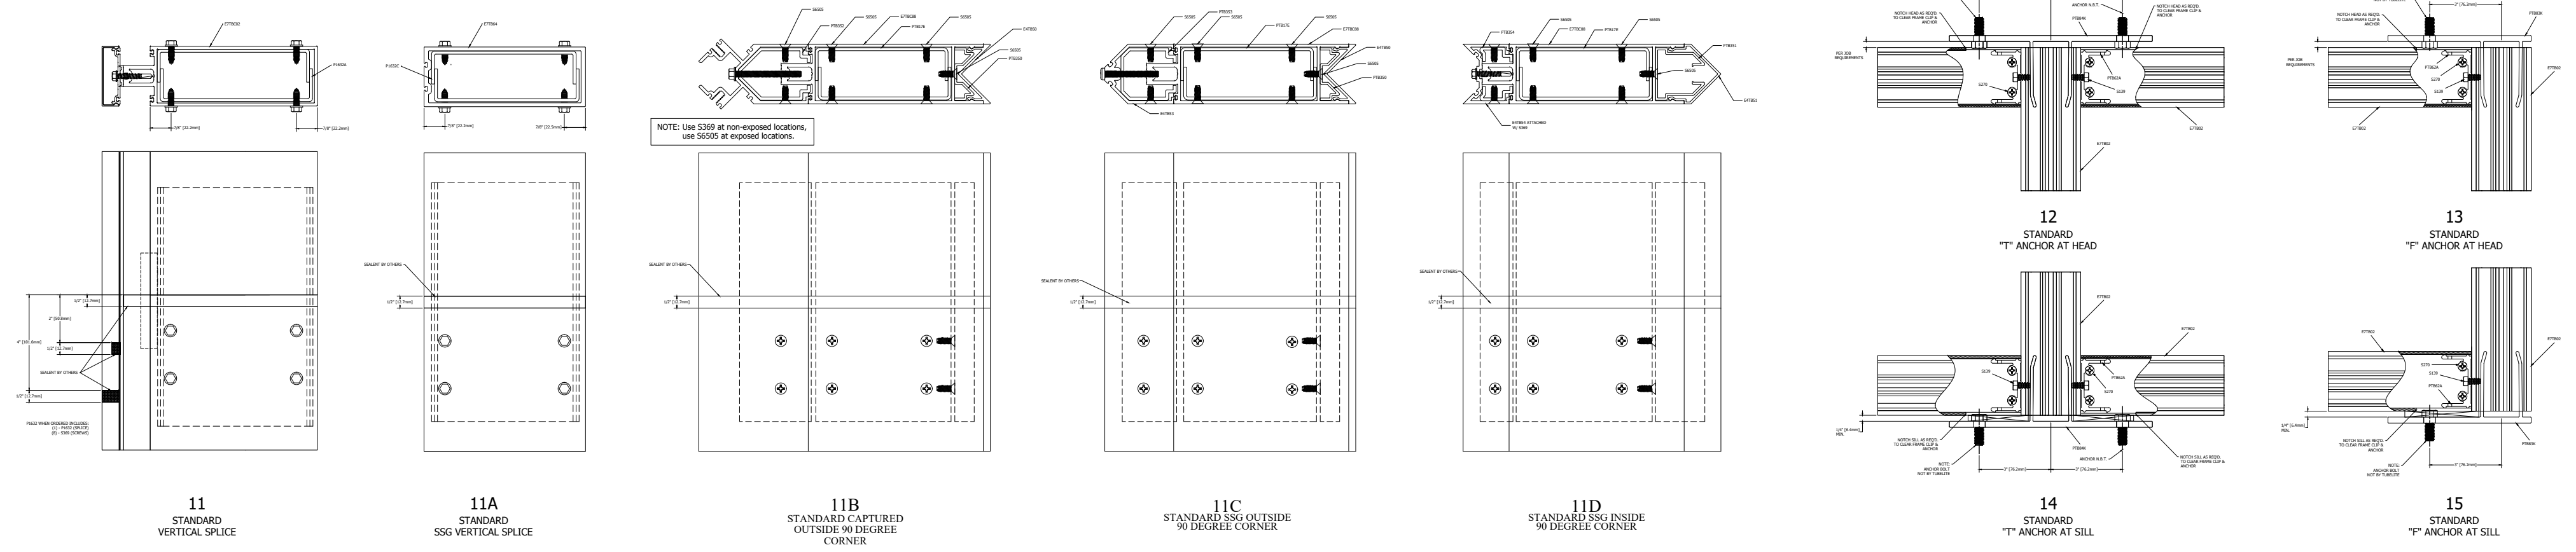

GLAZING INFILL OPTIONS

