



TYPICAL ELEVATION
400T SERIES

400T SERIES CURTAIN WALL PERIMETER SHEET
10.25" SYSTEM DEPTH, 8.0" BACK MEMBER ALUMINUM PRESSURE PLATE


FOR HIGH THERMAL PERFORMANCE PRESSURE PLATES SEE THERMAL PRESSURE PLATE PERIMETER SHEET. PERIMETER SHEET INCLUDES POLYAMIDE PRESSURE PLATE.

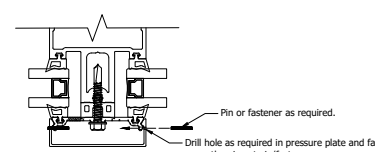

FACE COVER PINNING

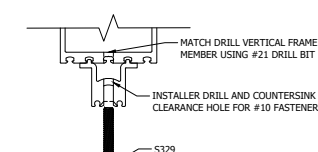


SCREW APPLIED HORN

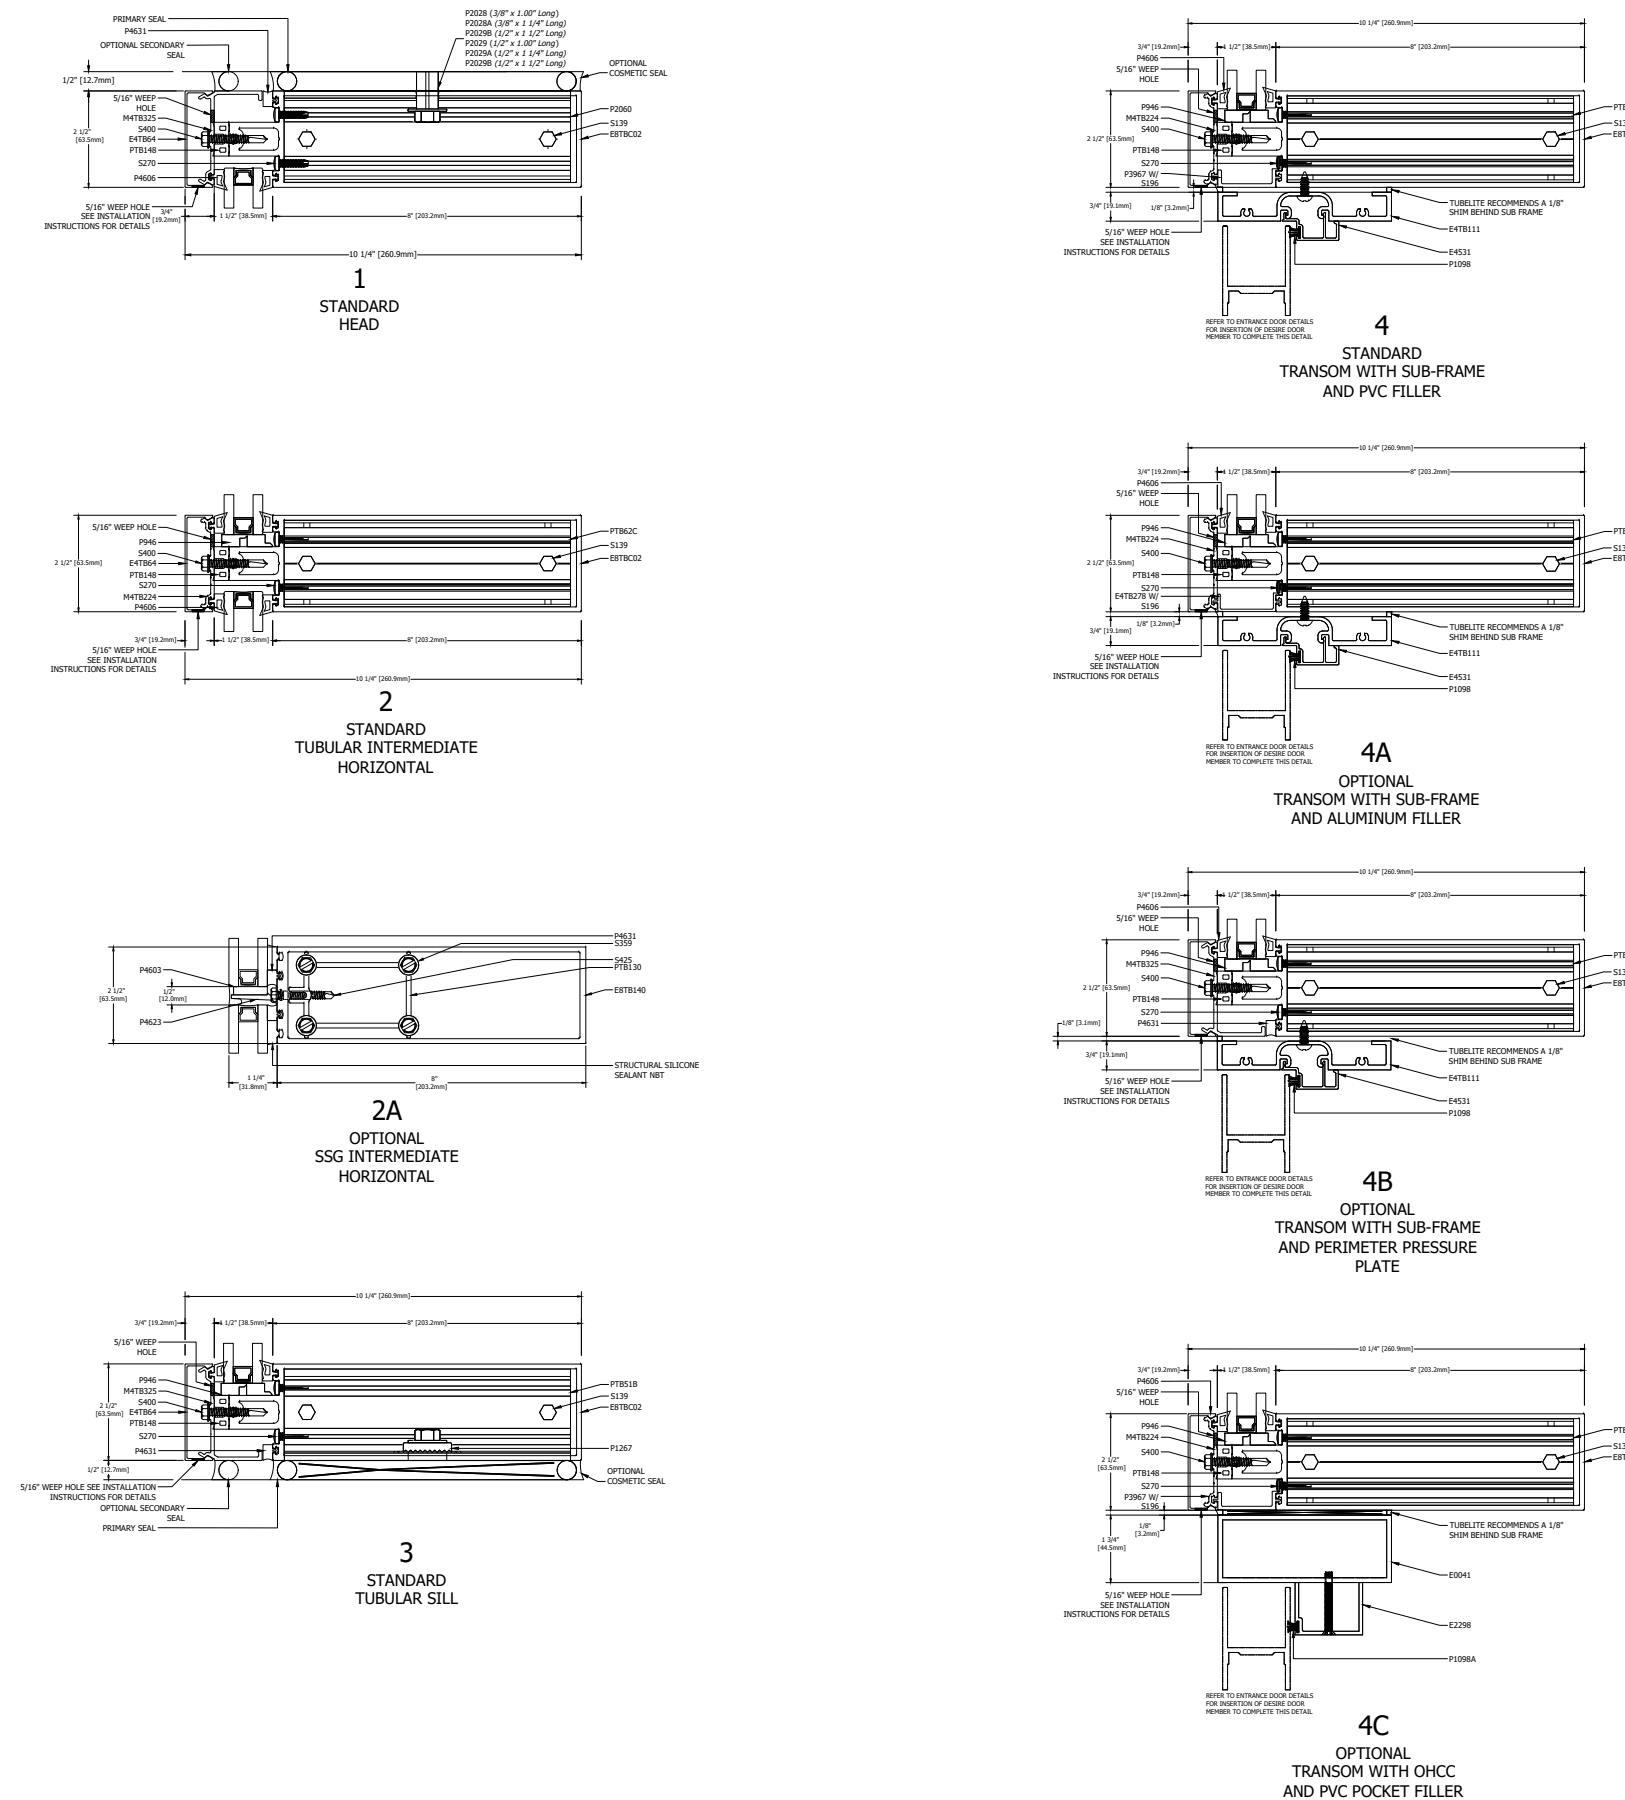


HORIZONTAL DETAILS

VERTICAL DETAILS

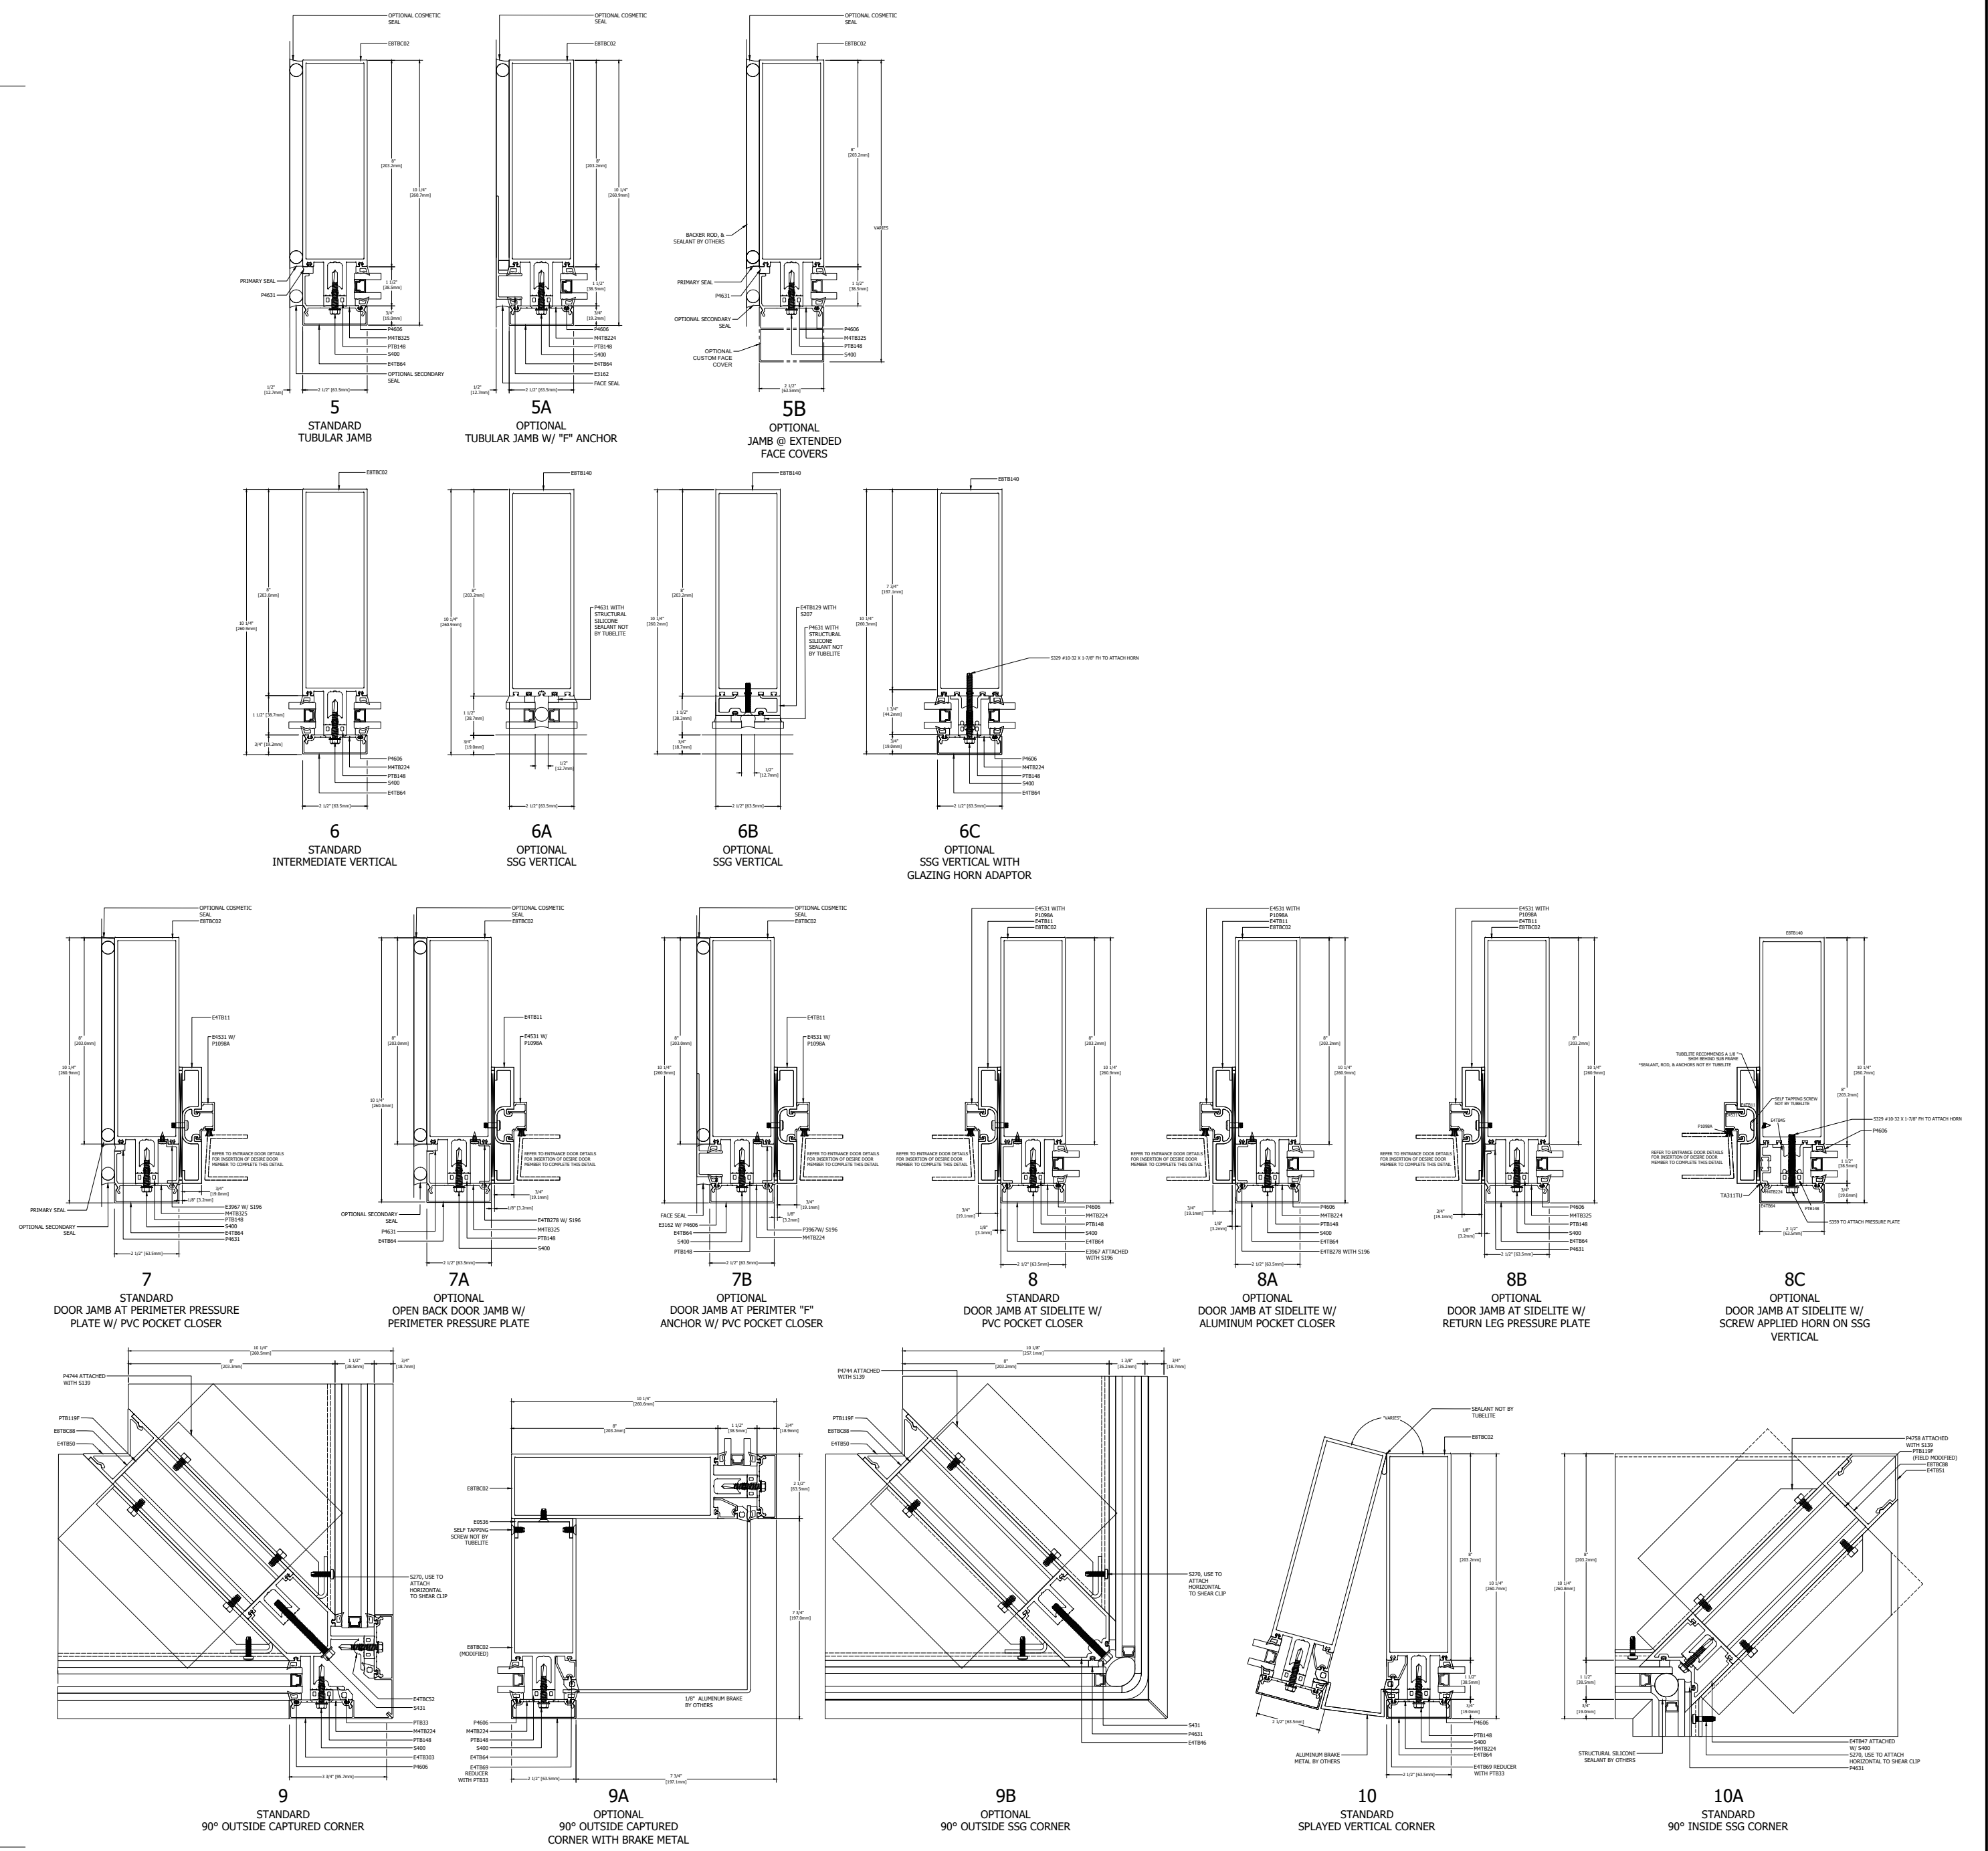

SPLICE AND ANCHOR DETAILS

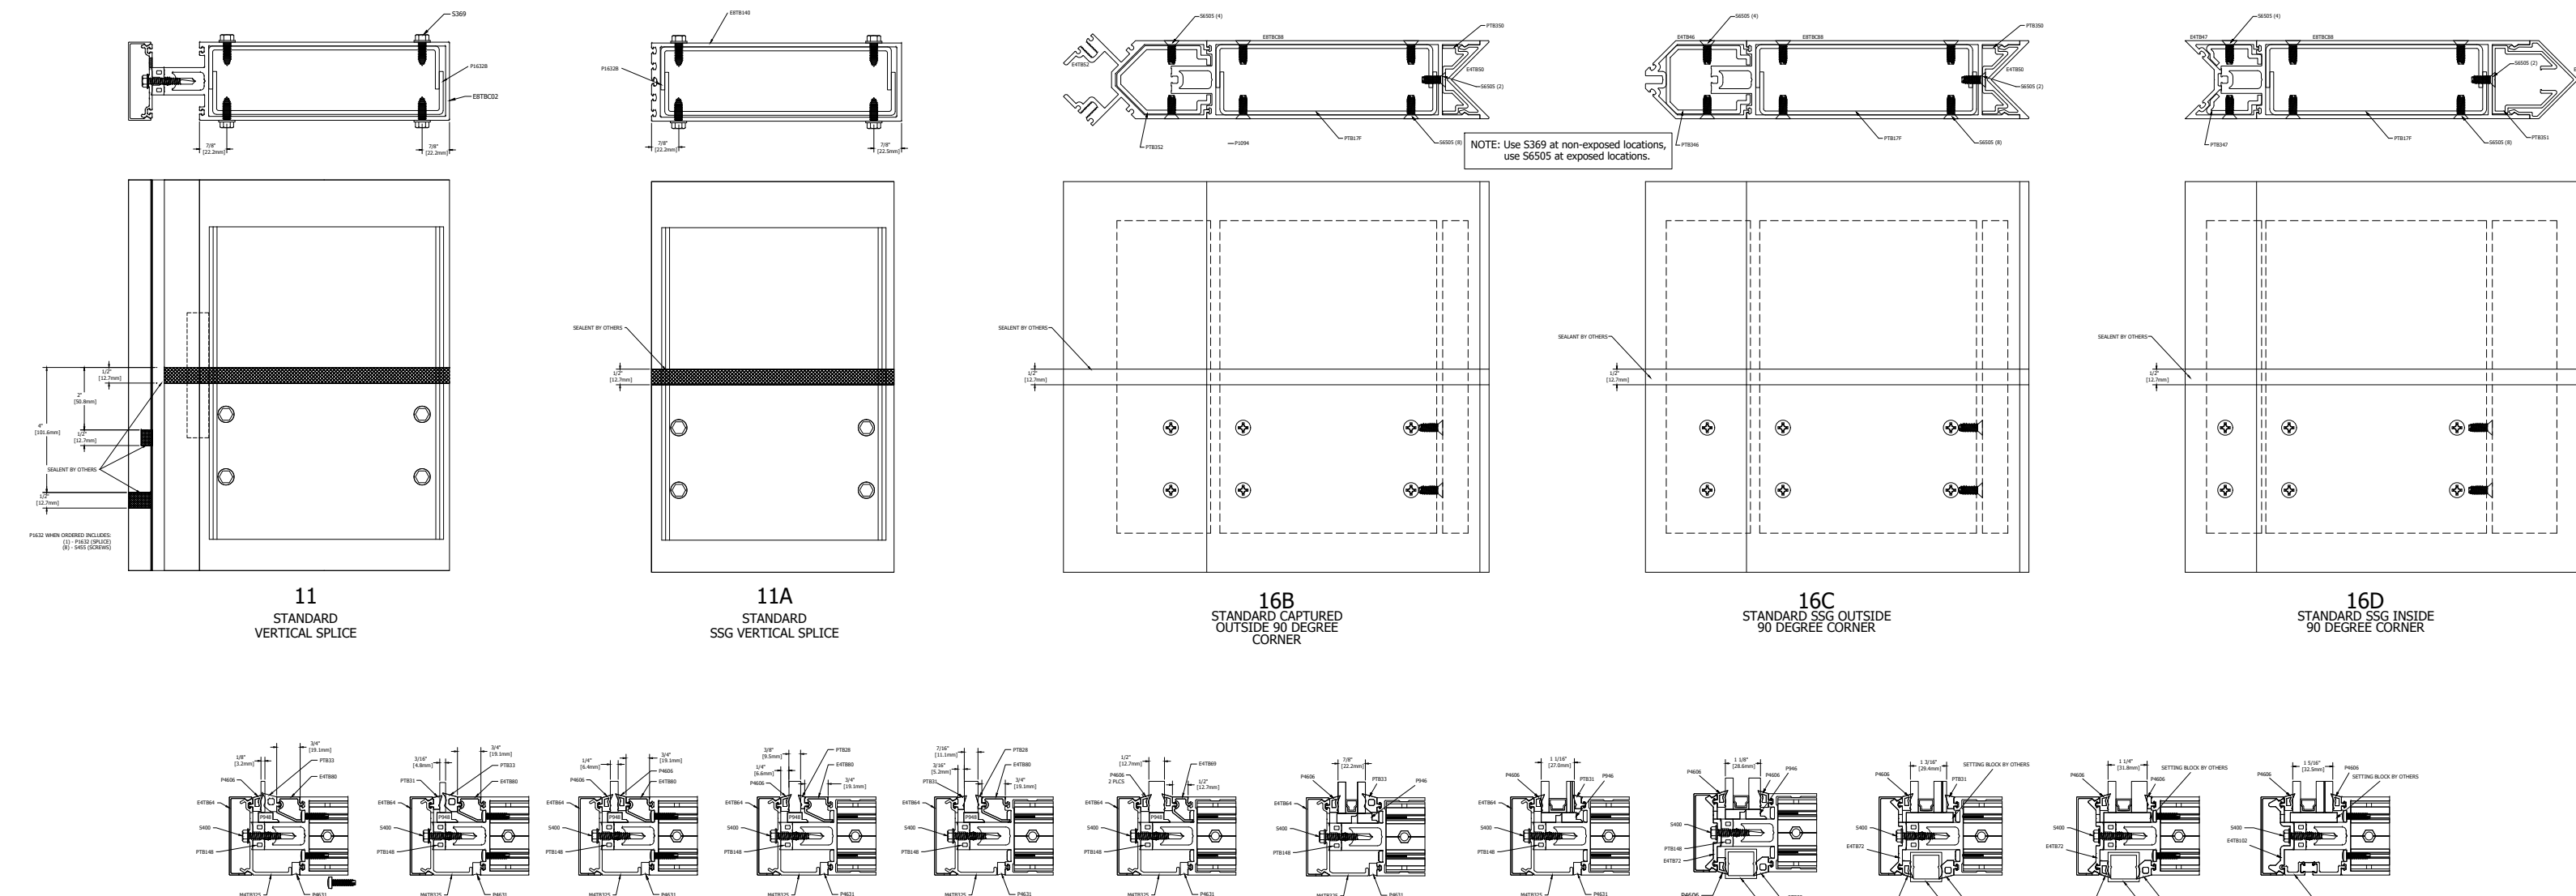

GLAZING INFILL OPTIONS

NOTE: TYPICAL GLASS BITE 1/2" FROM DLO UNLESS NOTED AT DETAIL.

GLASS SHOWN DOES NOT NECESSARILY REPRESENT FINAL CONFIGURATION. CONSULT GLASS MANUFACTURER FOR SPECIFIC GLASS MAKE UP.



Last Revised: 4/26/2024