
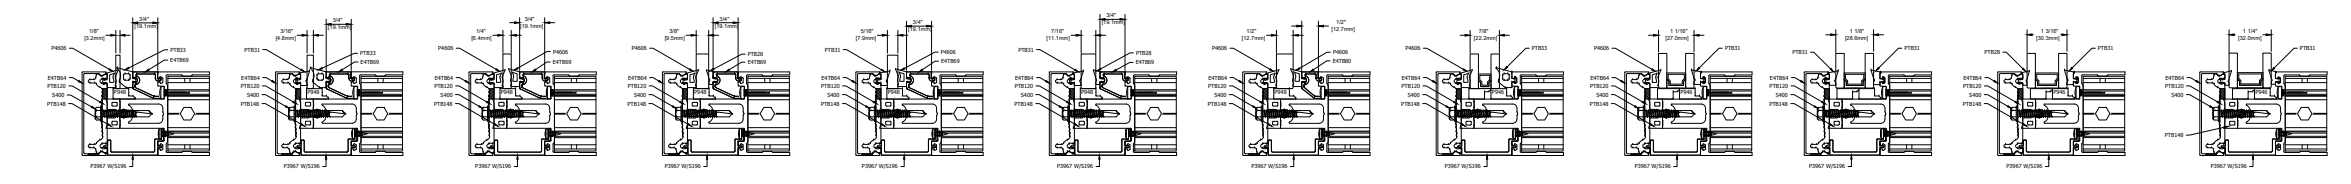
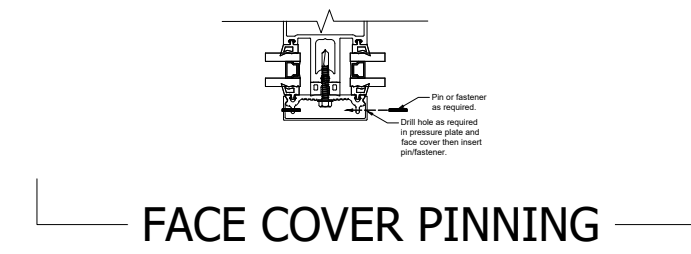
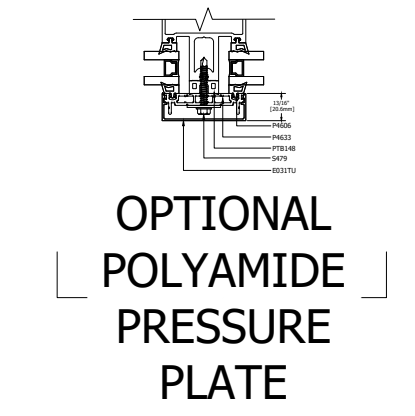
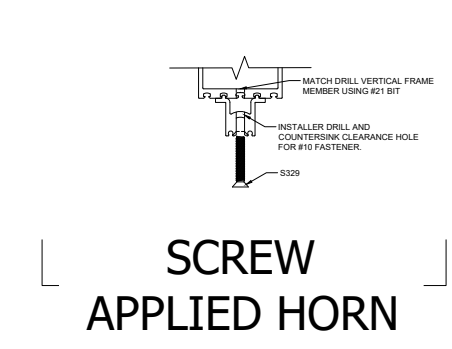
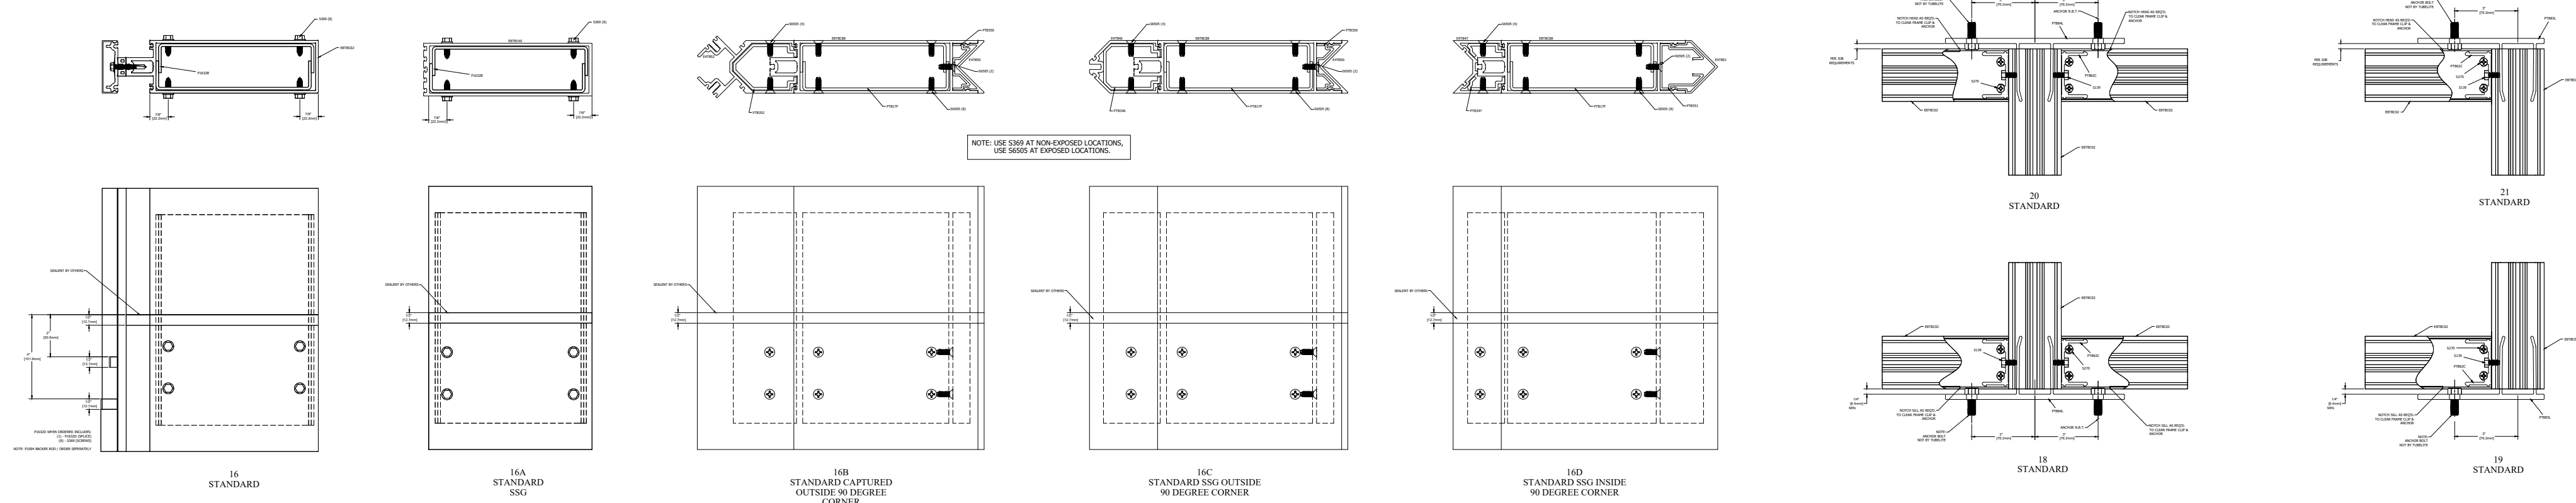


TYPICAL ELEVATION
400T SERIES

400T SERIES CURTAIN WALL
PERIMETER SHEET
10.25" SYSTEM DEPTH, 8.0" BACK MEMBER
THERMAL PRESSURE PLATE

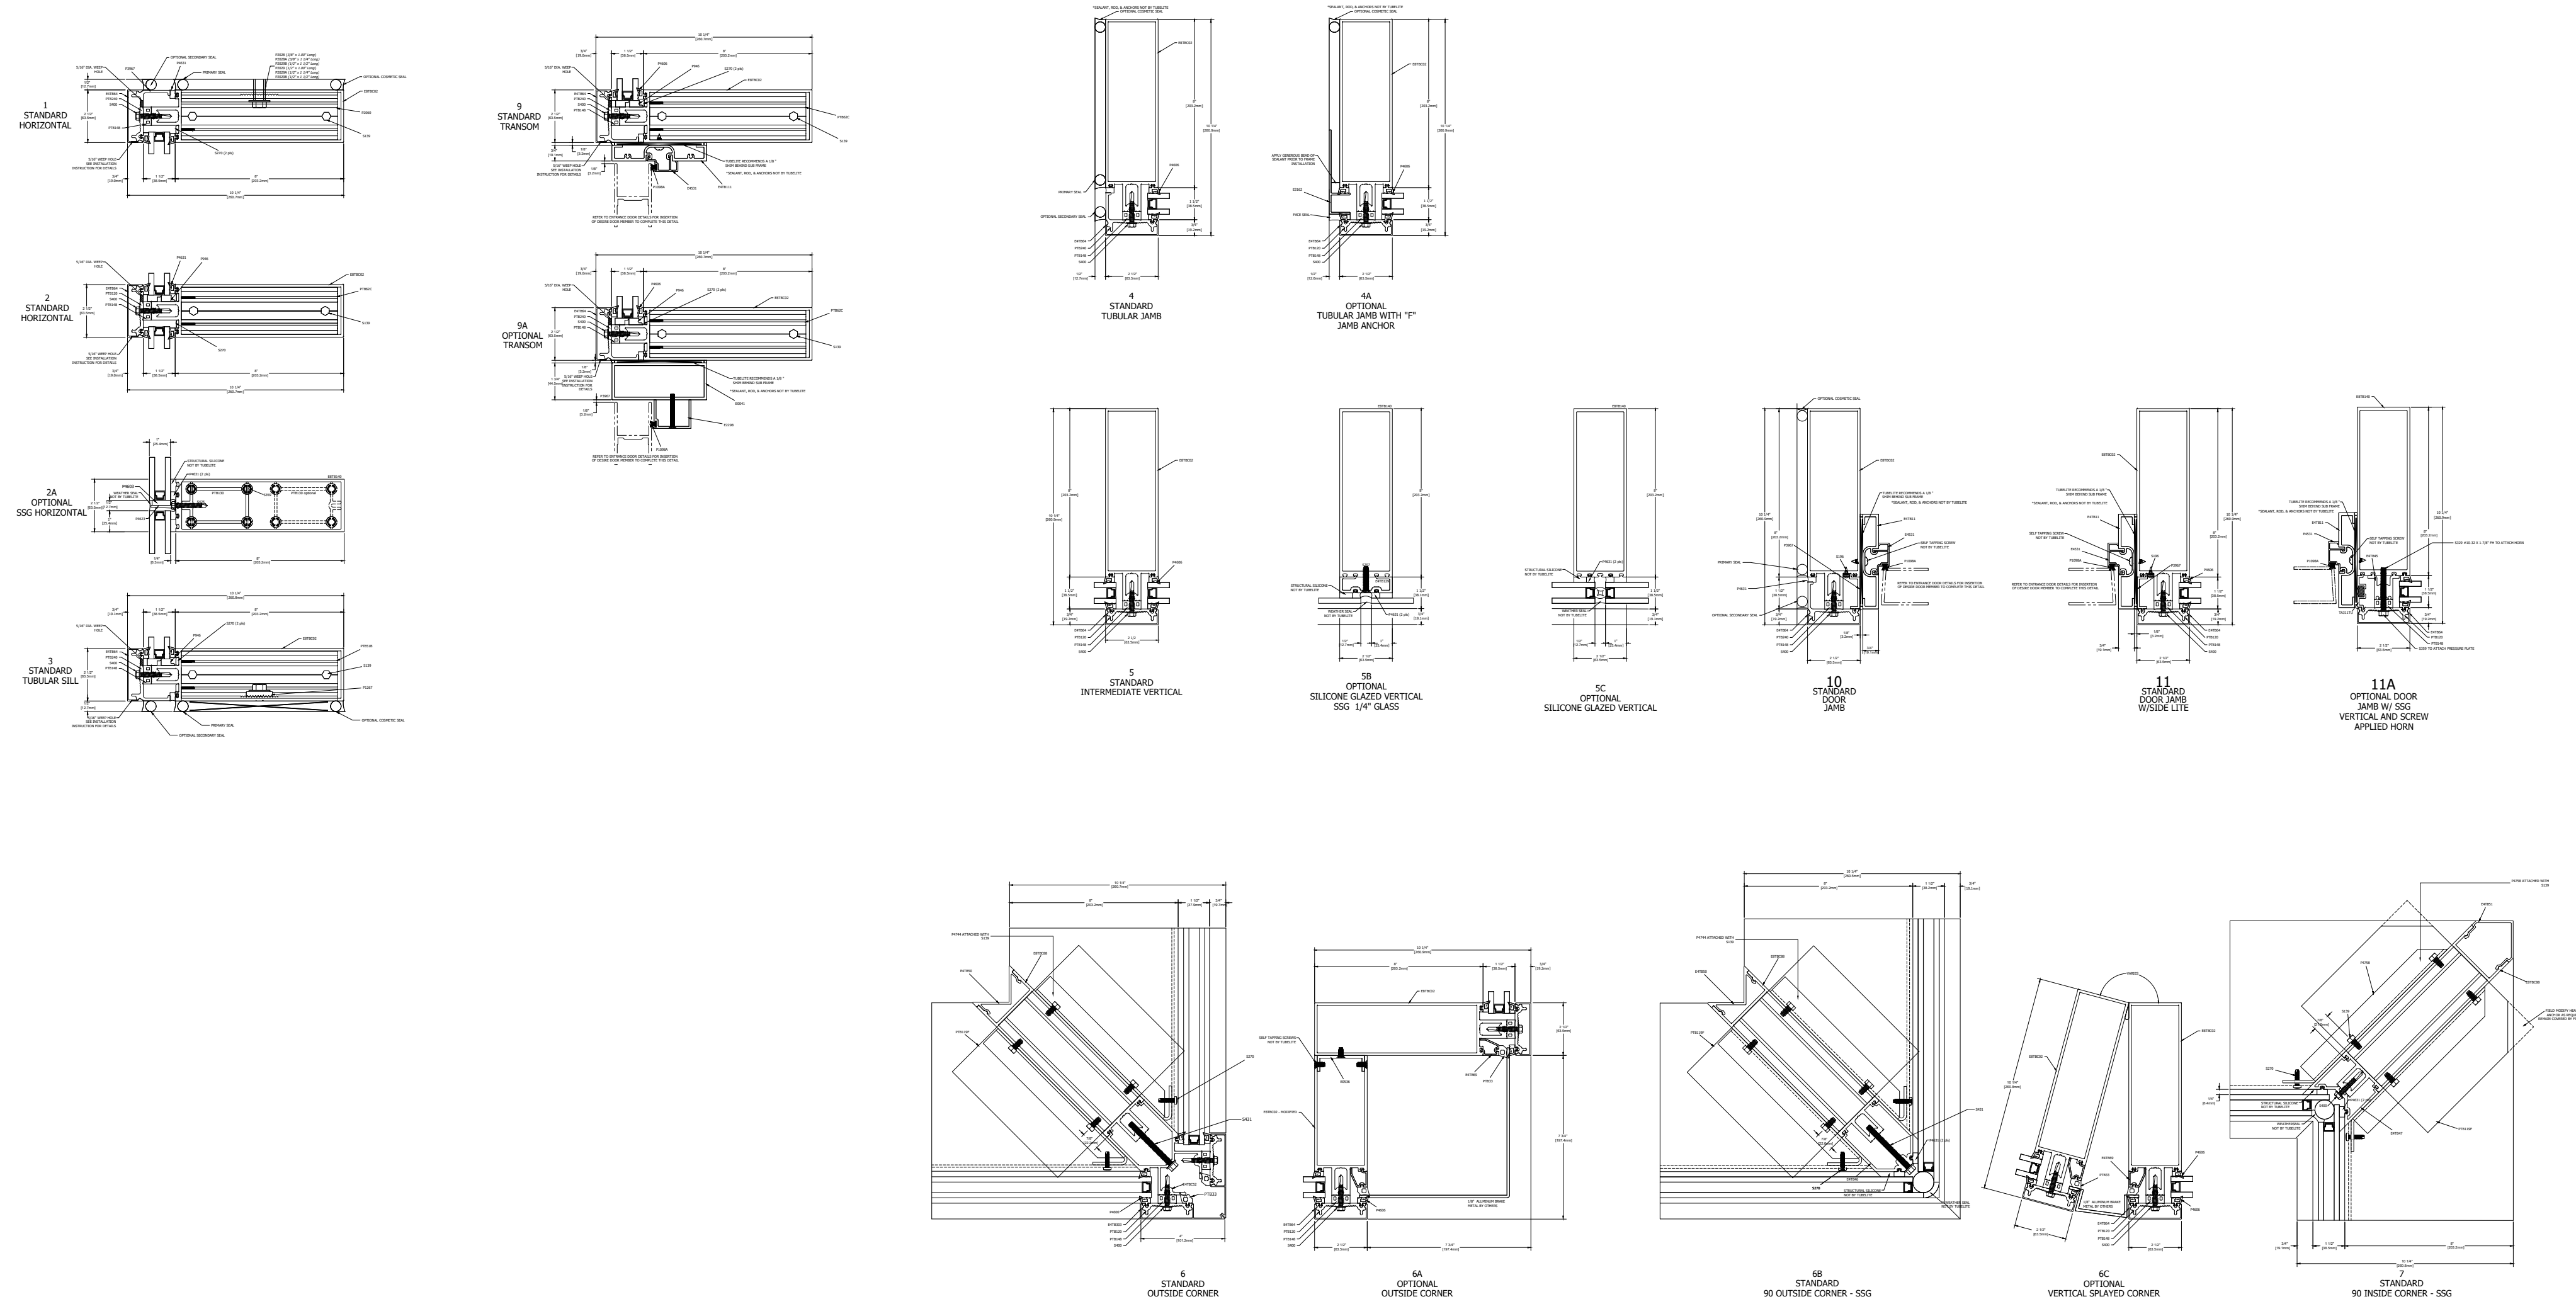

NOTE: TYPICAL GLASS BITE 1/2" FROM DLO UNLESS NOTED AT DETAIL.
GLASS SHOWN DOES NOT NECESSARILY REPRESENT FINAL CONFIGURATION. CONSULT GLASS MANUFACTURER FOR SPECIFIC GLASS MAKE UP.