



TYPICAL ELEVATION

**400T SERIES**  
 400 SERIES CURTAIN WALL  
 PERIMETER SHEET  
 6.25" SYSTEM DEPTH, 4.0" BACK MEMBER  
 ALUMINUM PRESSURE PLATE


FOR HIGH THERMAL PERFORMANCE  
 PRESSURE PLATES SEE THERMAL  
 PRESSURE PLATE PERIMETER SHEET.  
 PERIMETER SHEET INCLUDES POLYAMIDE  
 PRESSURE PLATE.

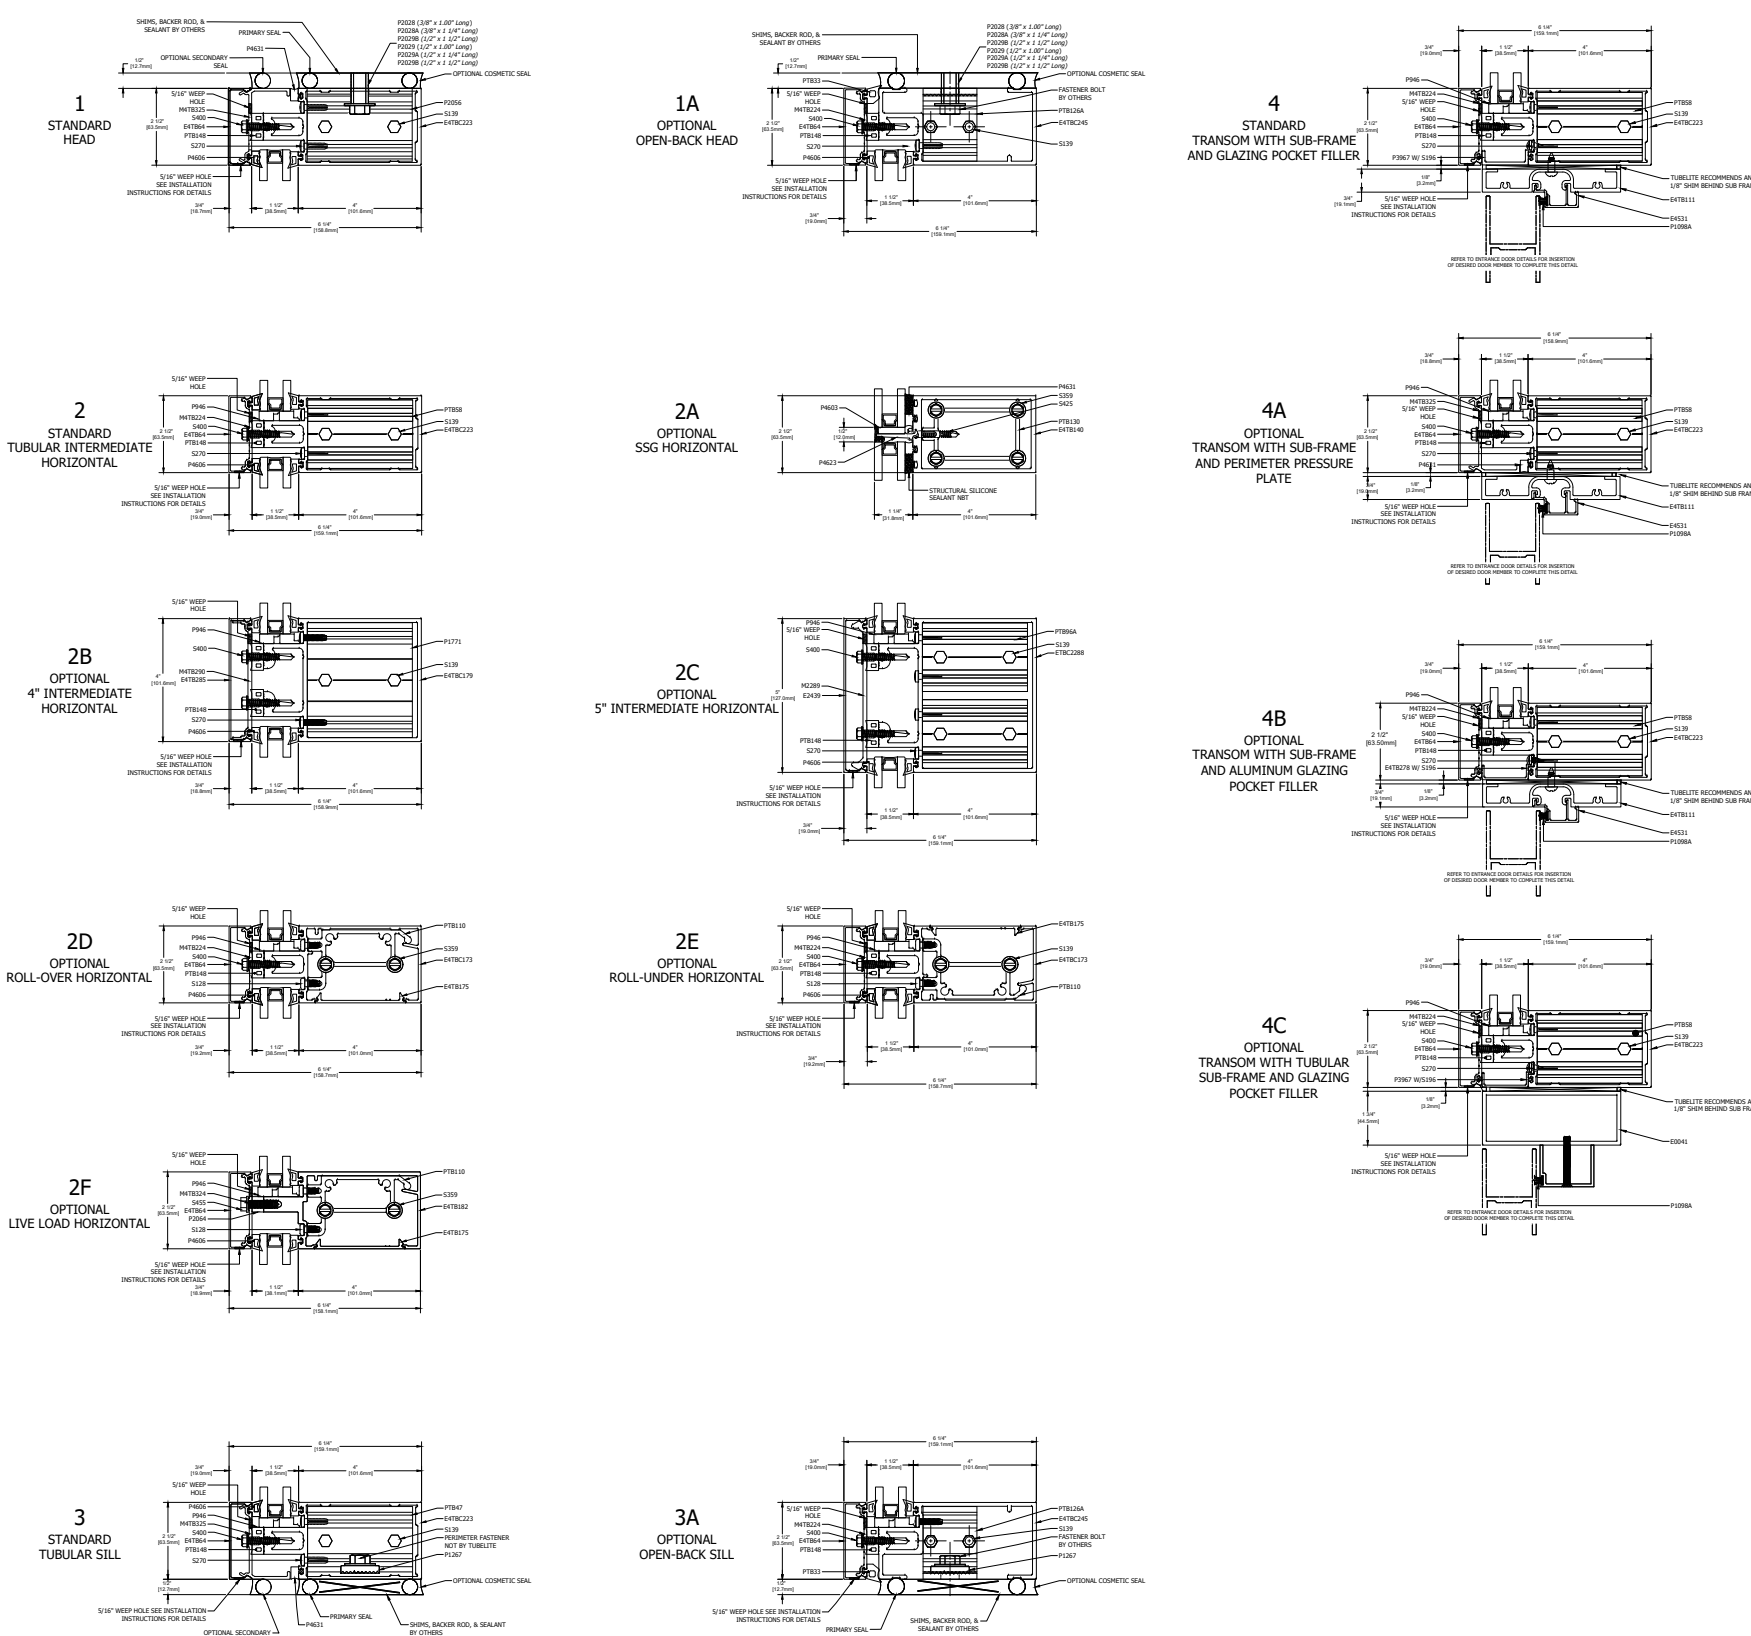


HORIZONTAL DETAILS

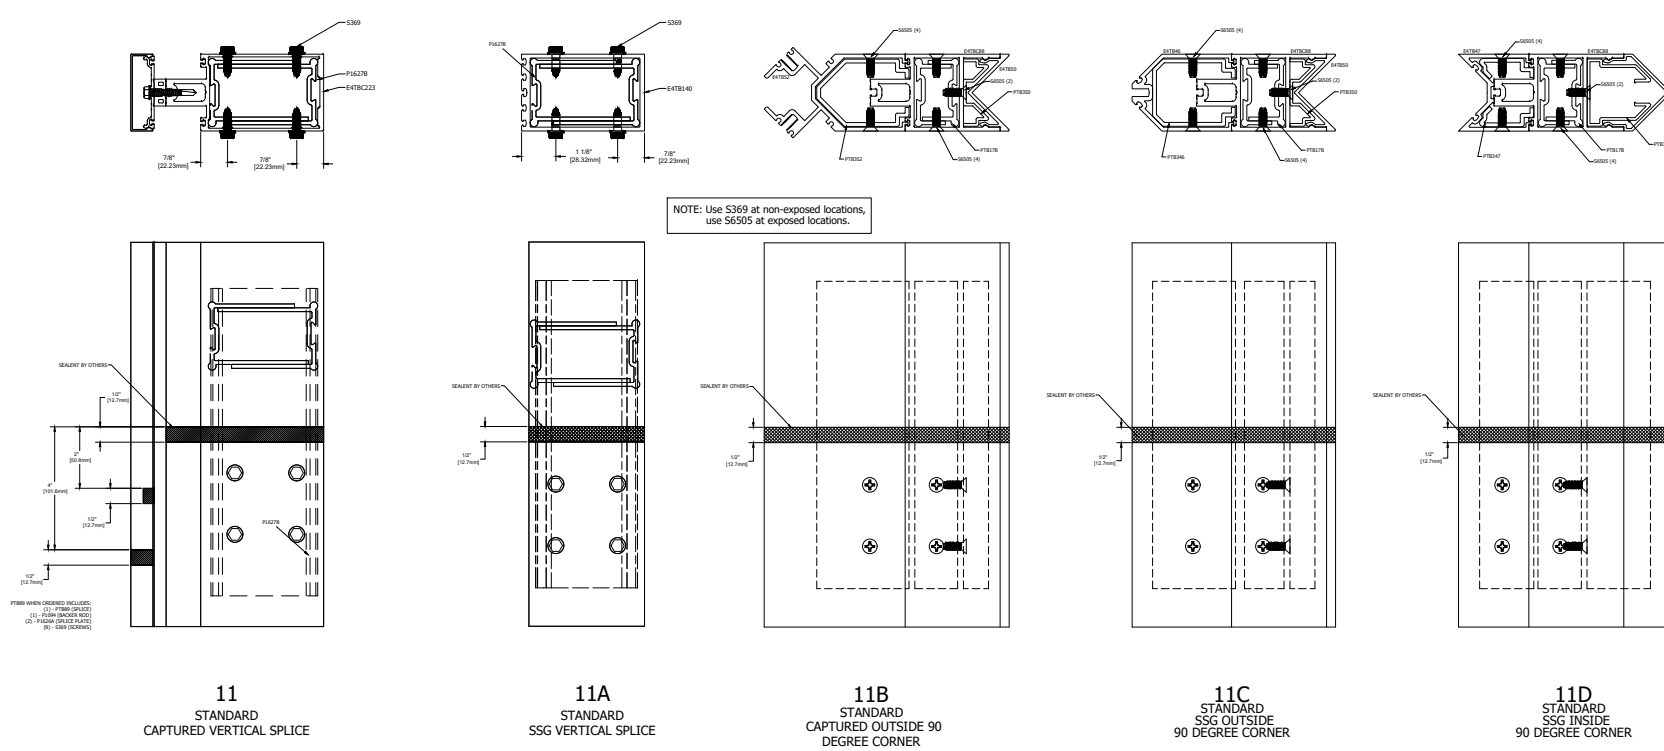

SPLICE AND ANCHOR  
 DETAILS

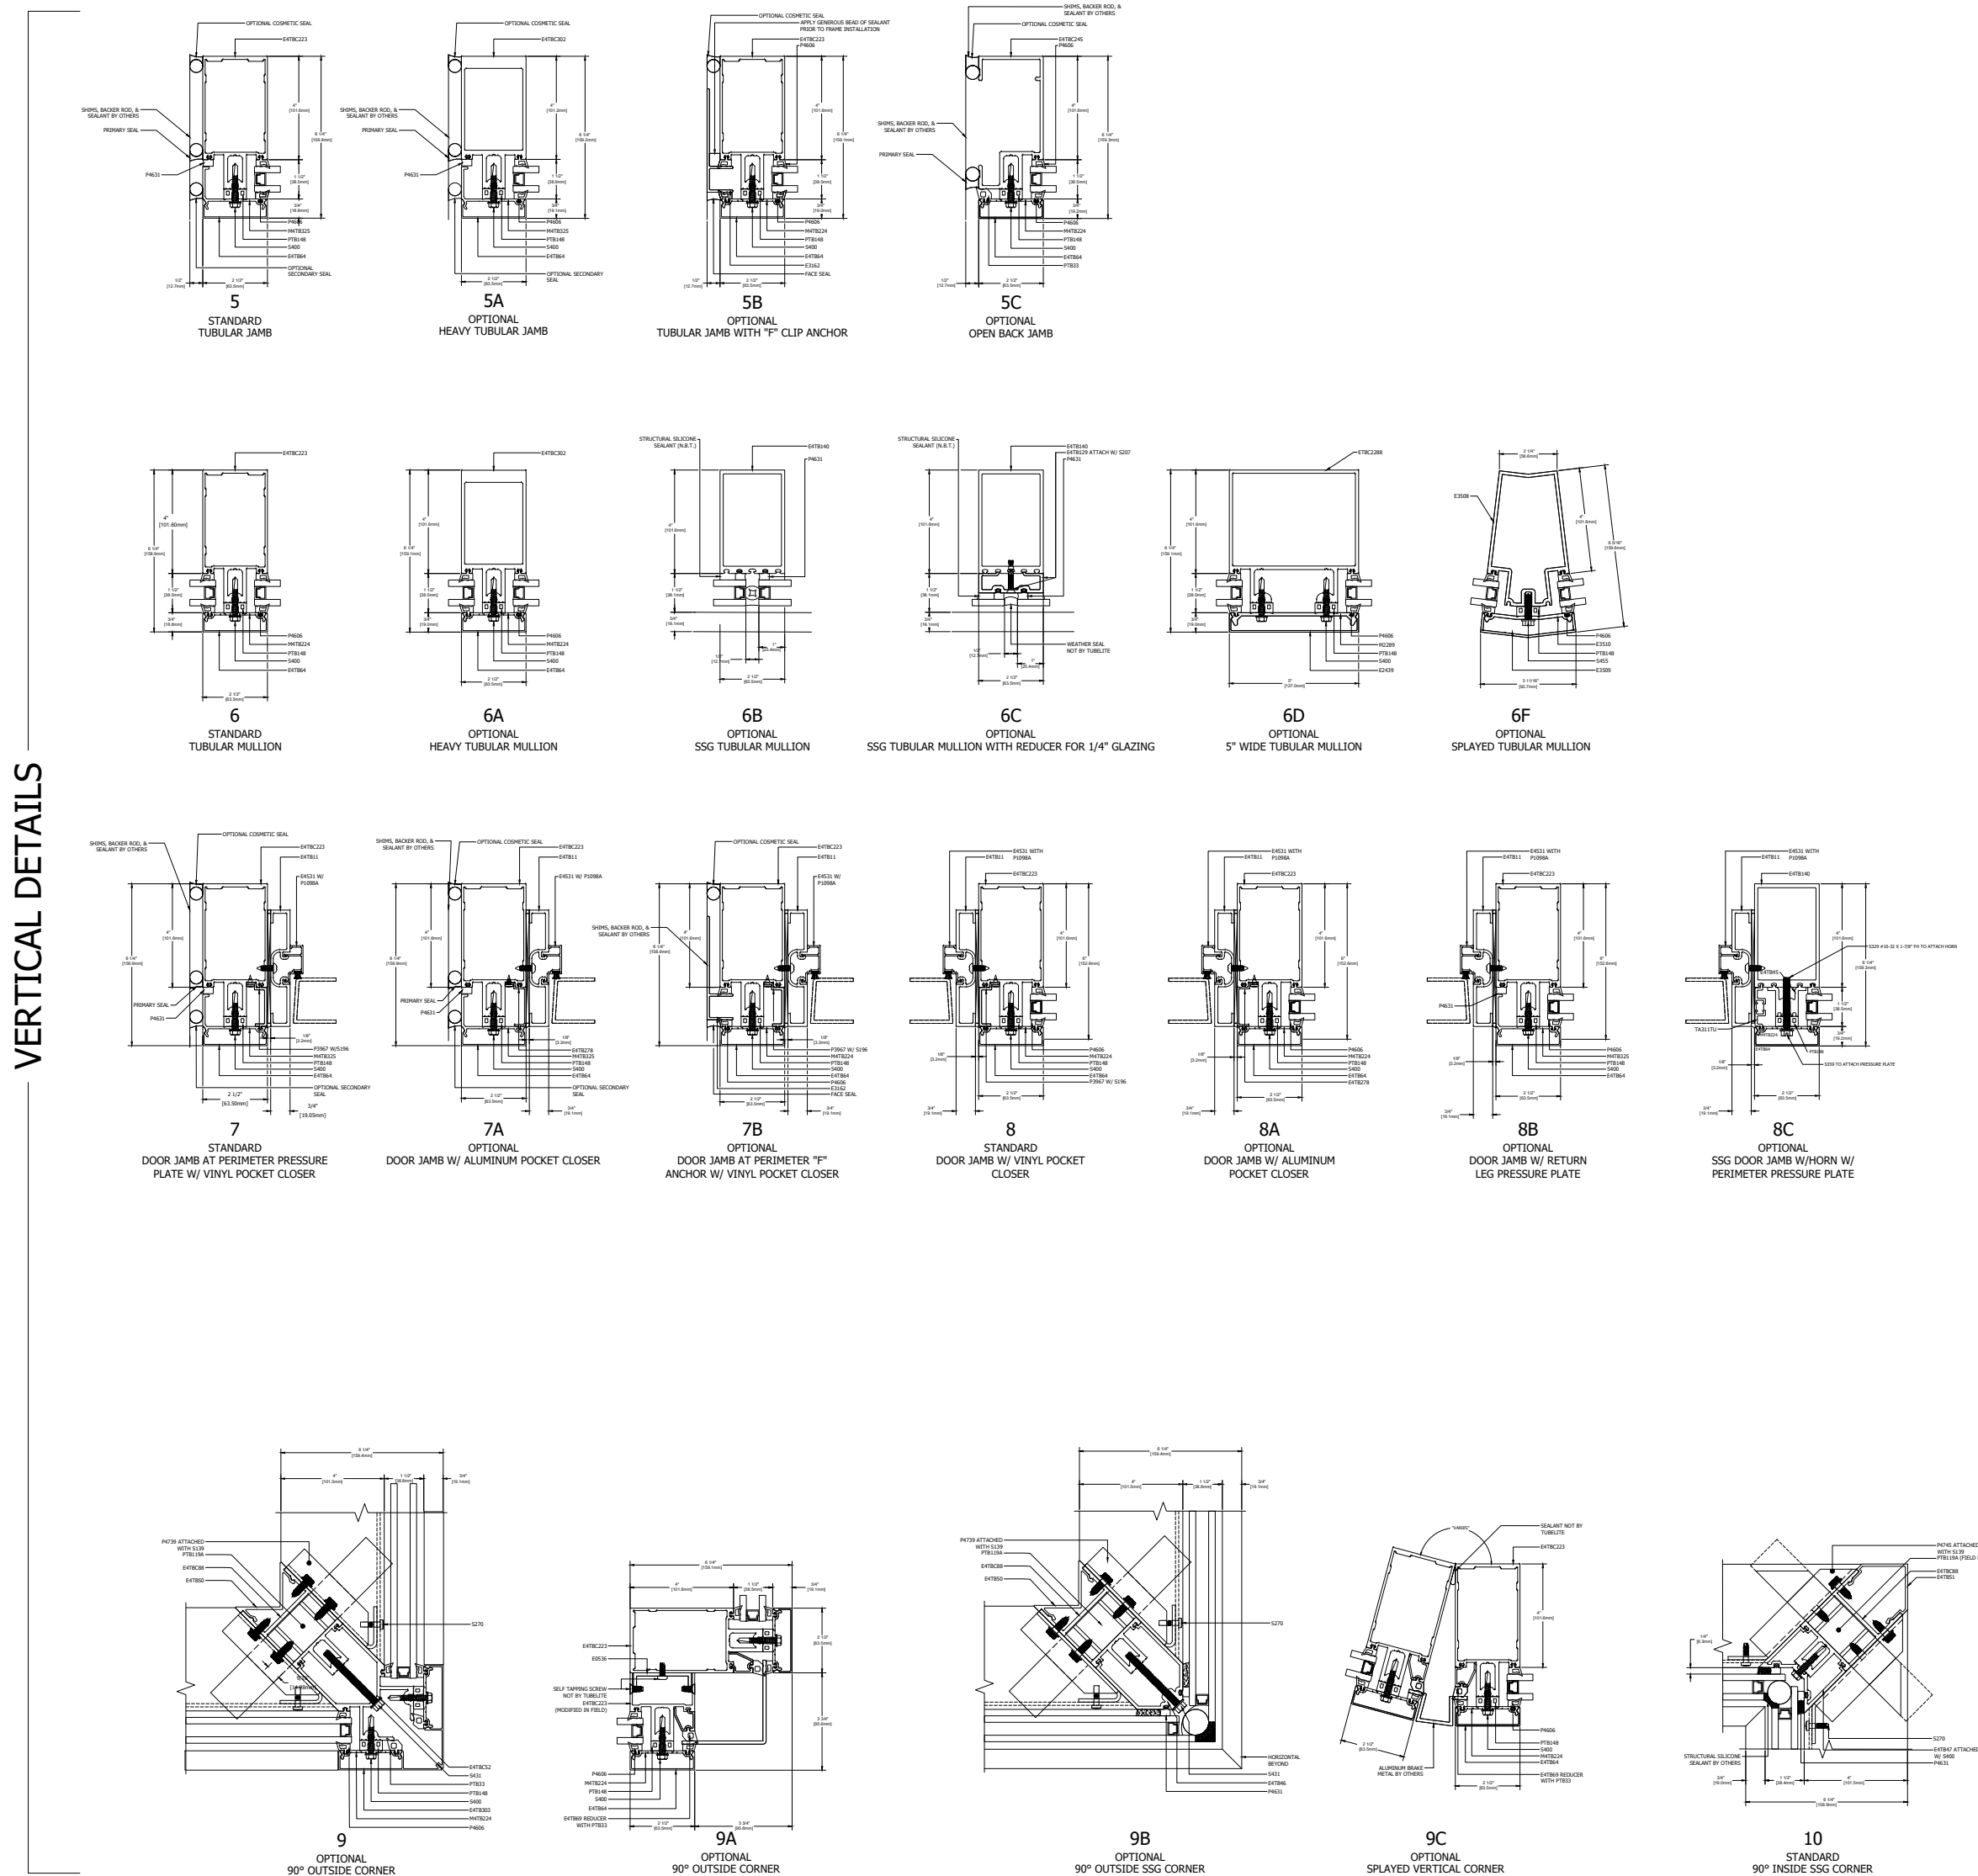

VERTICAL DETAILS

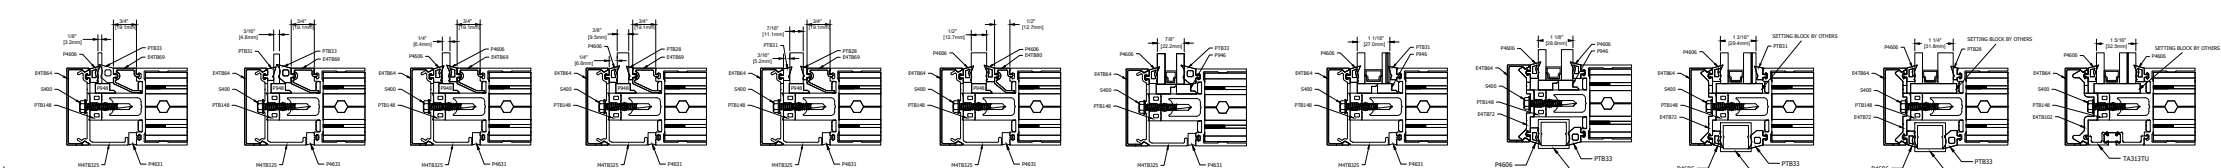

GLAZING INFILL OPTIONS

GLASS SHOWN DOES NOT NECESSARILY REPRESENT FINAL CONFIGURATION.  
 CONSULT GLASS MANUFACTURER FOR SPECIFIC GLASS MAKE UP.

