

TYPICAL ELEVATION




400T SERIES

400 SERIES CURTAIN WALL PERIMETER SHEET


7.25" SYSTEM DEPTH, 5.0" BACK MEMBER

INTERSTORY HORIZONTAL EXPANSION, ALUMINUM PRESSURE PLATE



FOR HIGH THERMAL PERFORMANCE PRESSURE PLATES SEE THERMAL PRESSURE PLATE PERIMETER SHEET. PERIMETER SHEET INCLUDES POLYAMIDE PRESSURE PLATE.

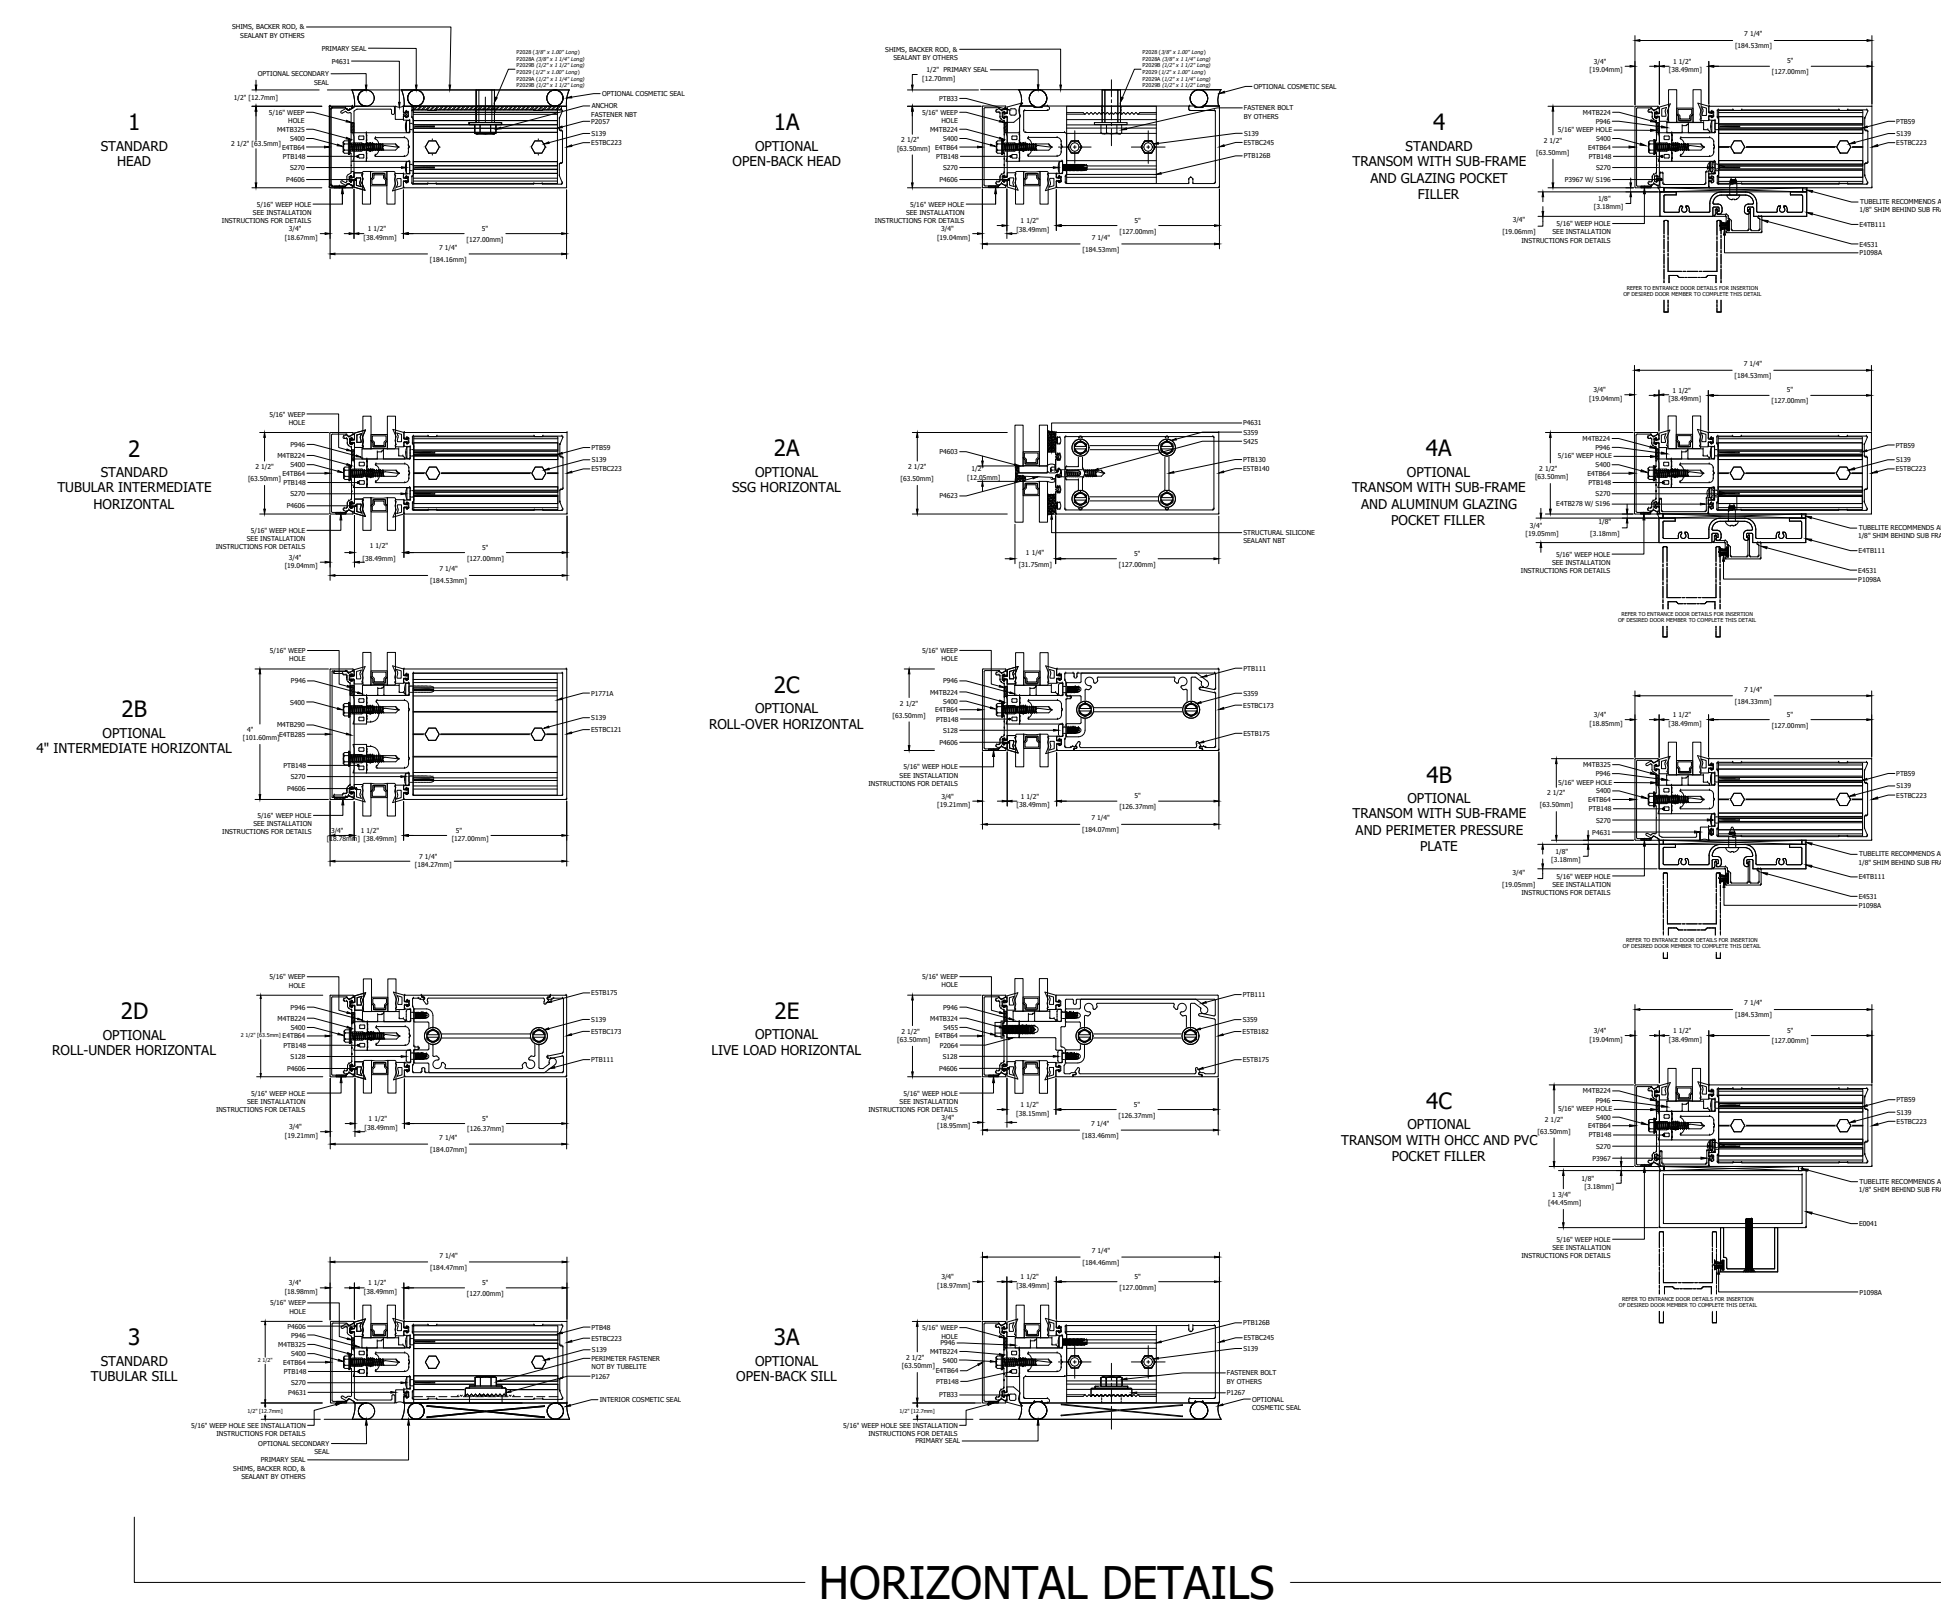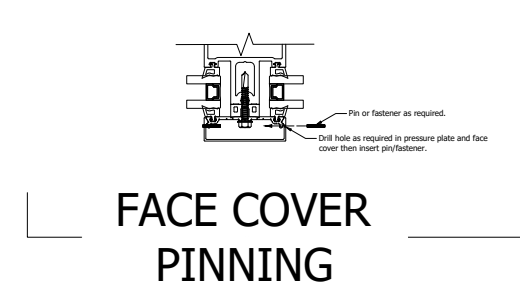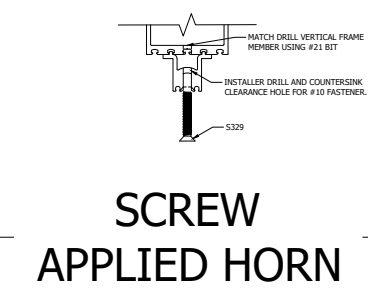

VERTICAL DETAILS

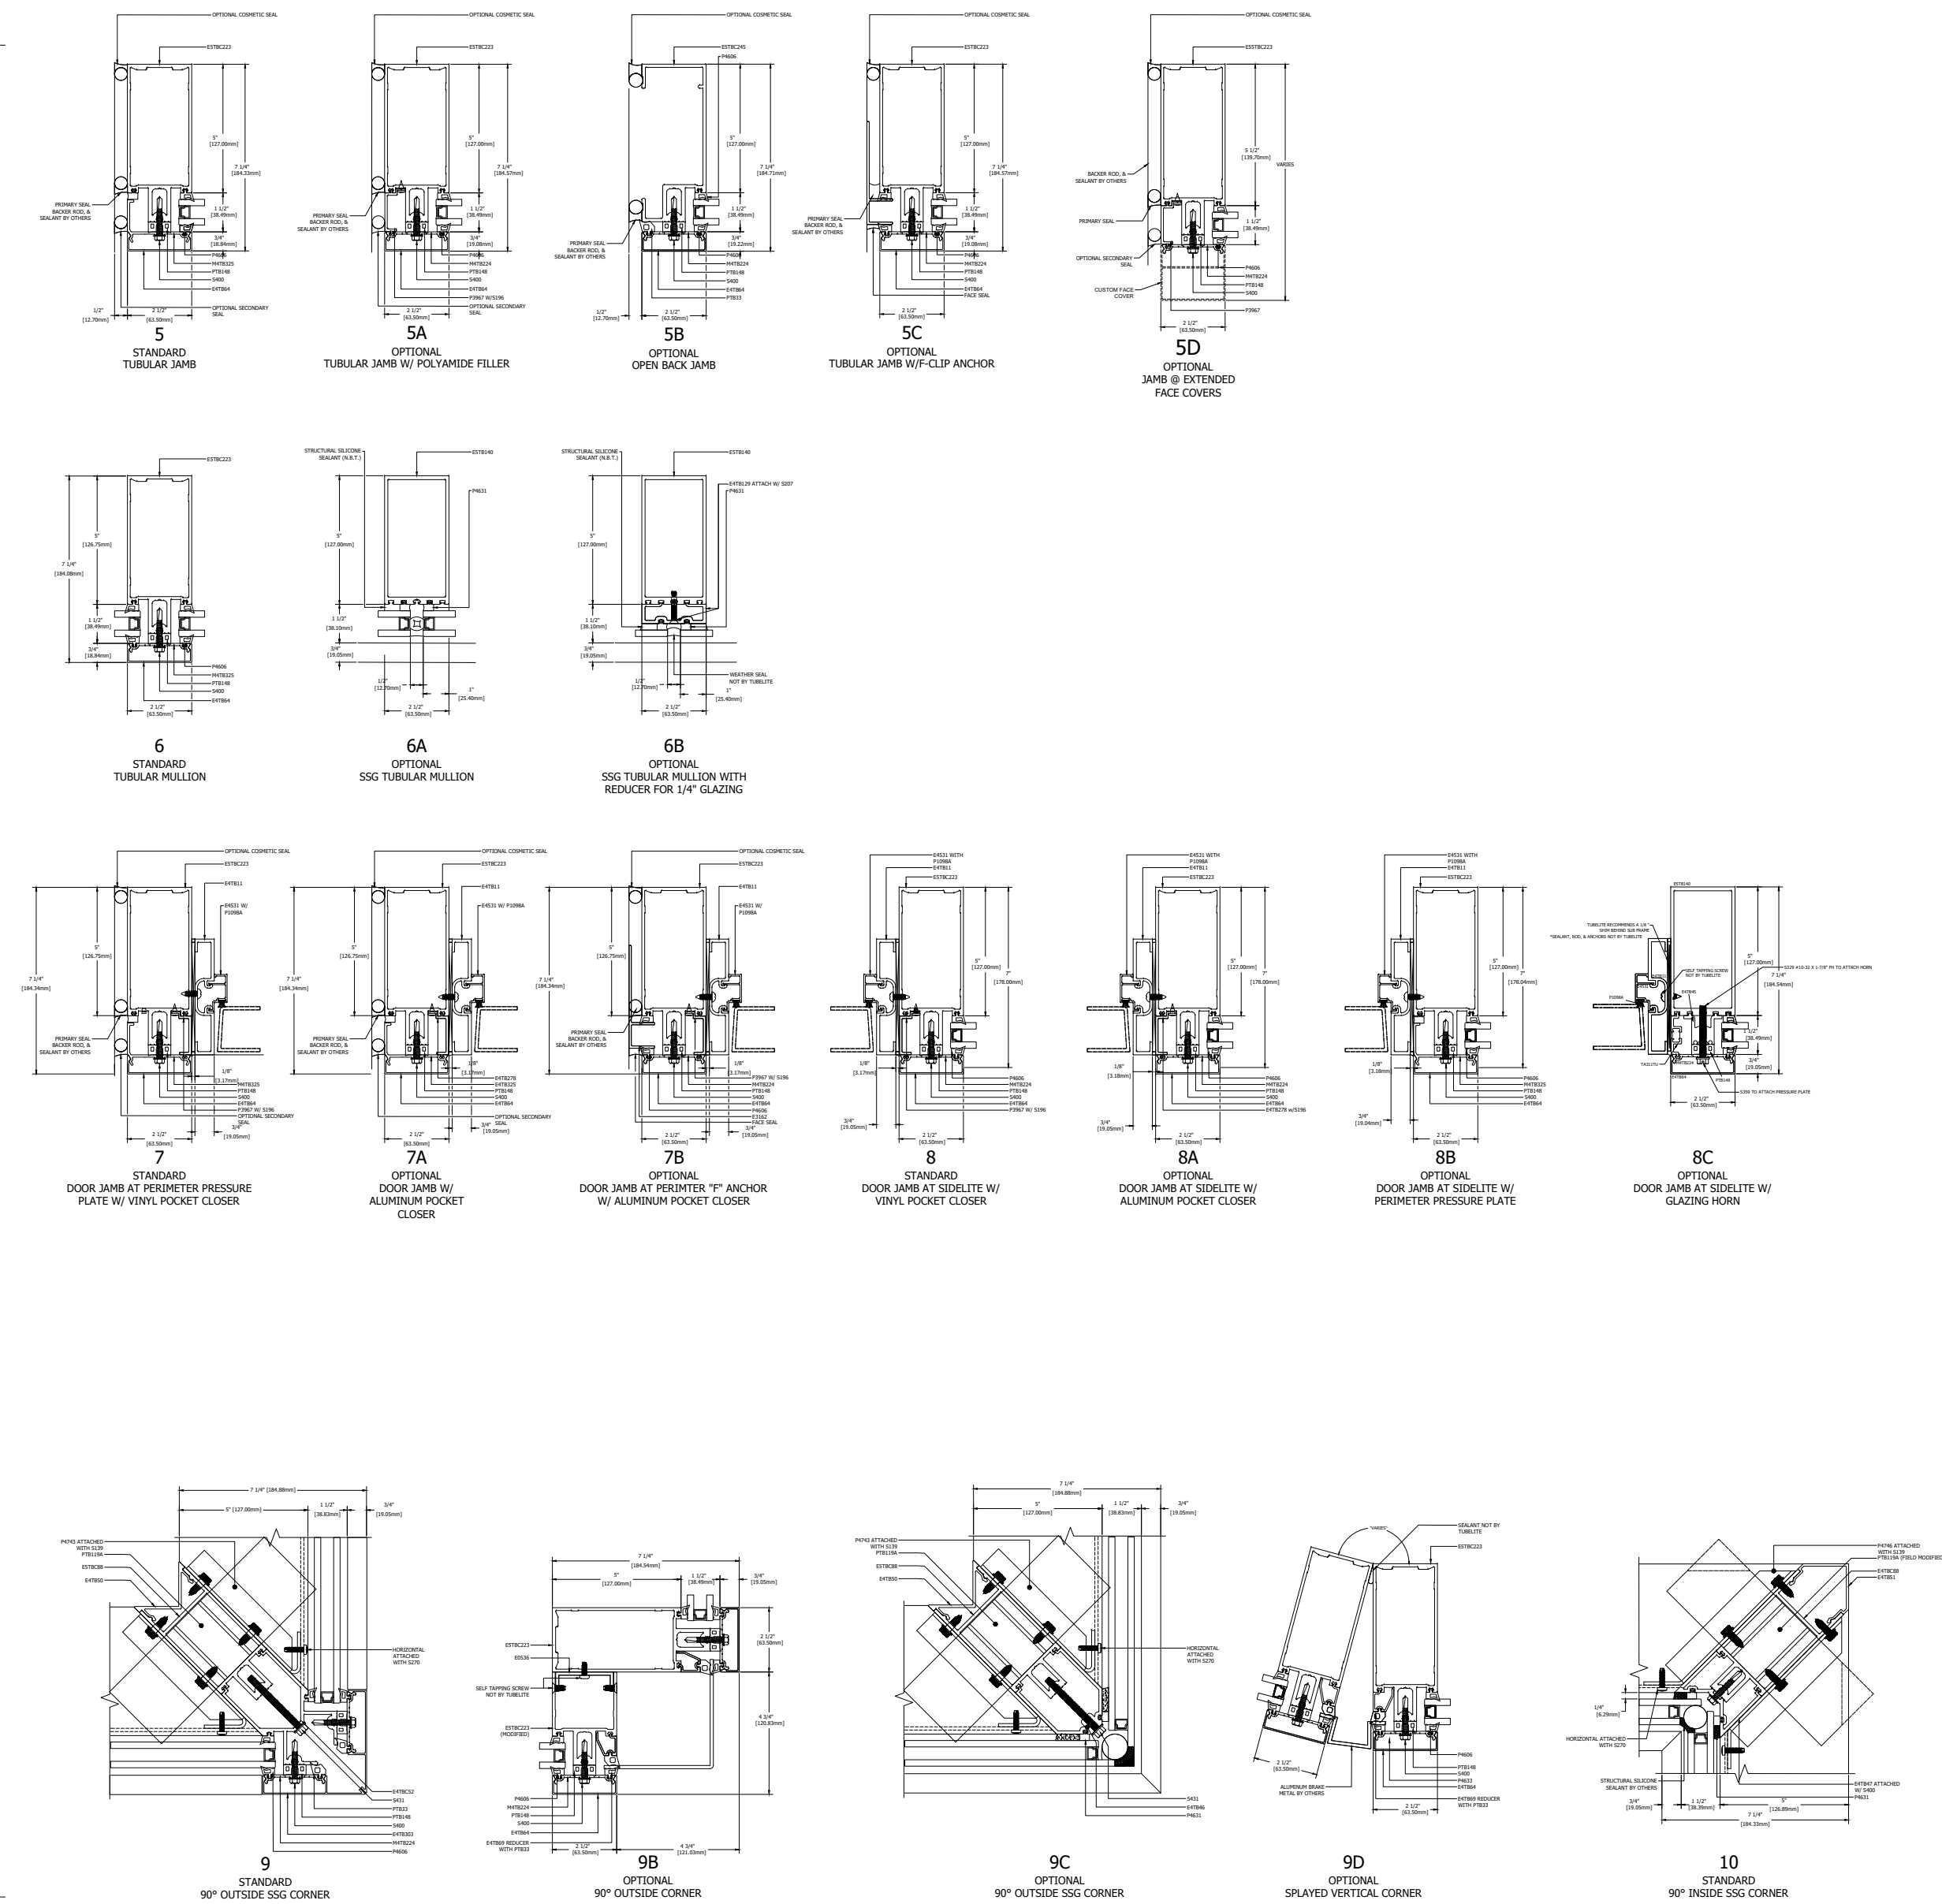

SPLICE AND ANCHOR DETAILS

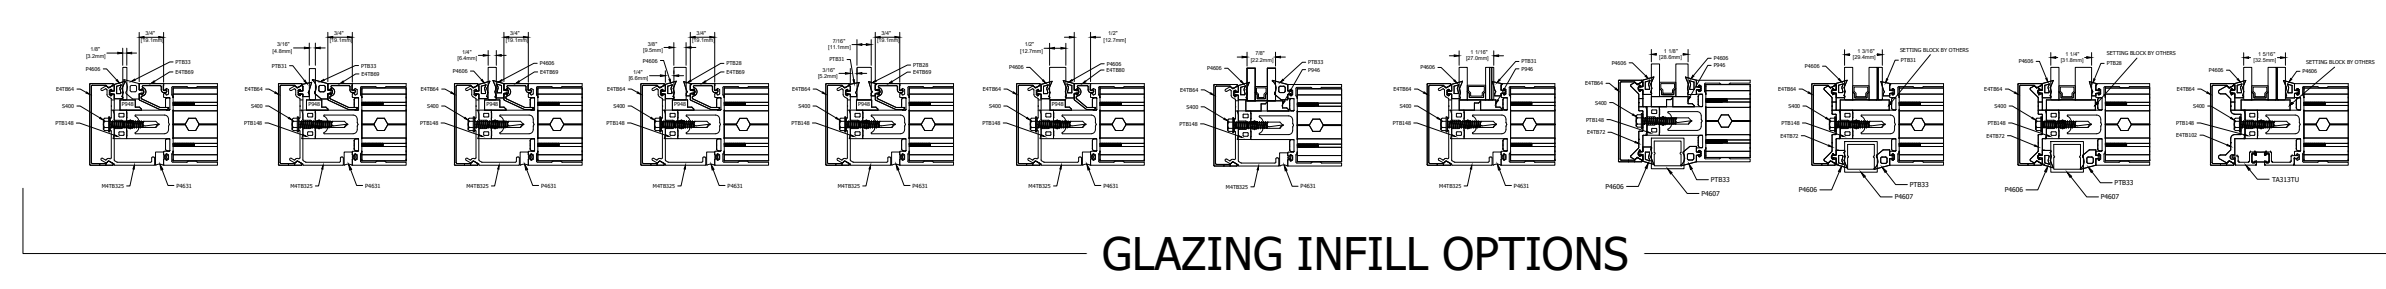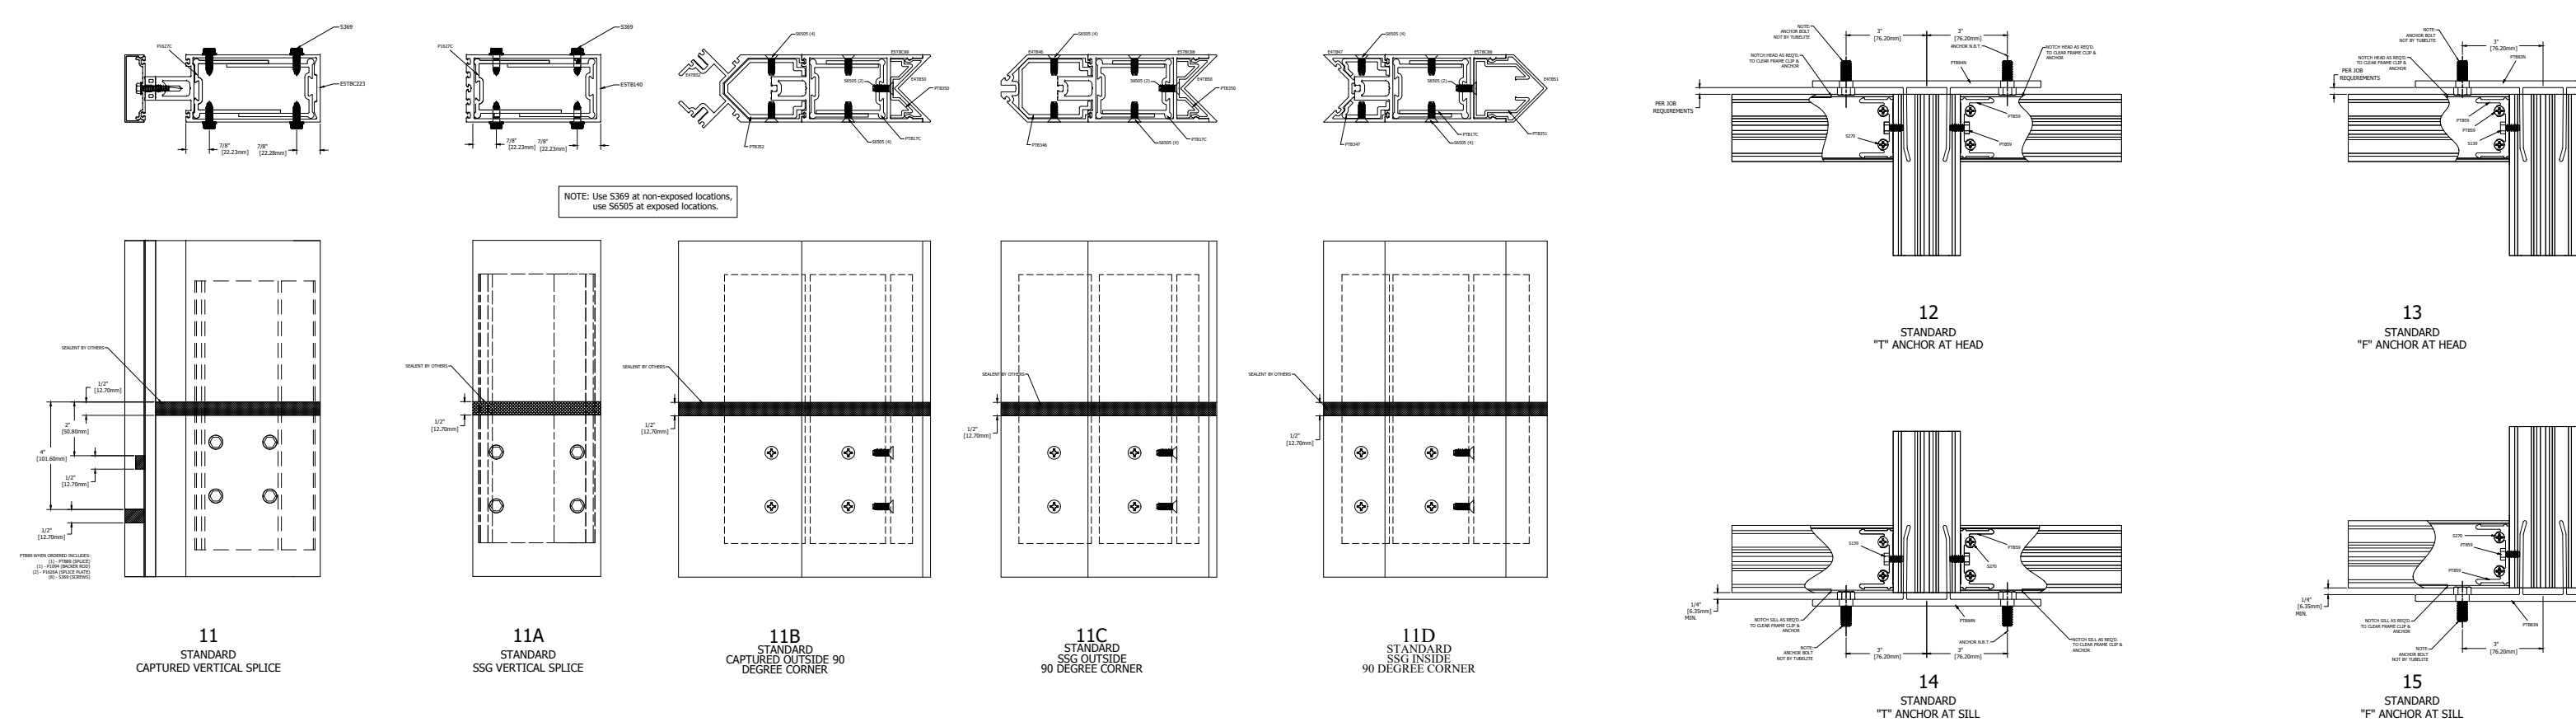

GLASS SHOWN DOES NOT NECESSARILY REPRESENT FINAL CONFIGURATION. CONSULT GLASS MANUFACTURER FOR SPECIFIC GLASS MAKE UP.