

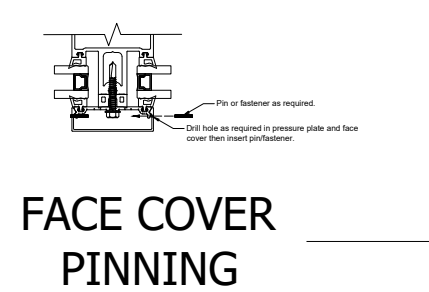


TYPICAL ELEVATION


400T SERIES
 400T SERIES CURTAIN WALL PERIMETER SHEET
 8.25" SYSTEM DEPTH, 6" BACK MEMBER
 INTERSTORY HORIZONTAL EXPANSION, ALUMINUM PRESSURE PLATE

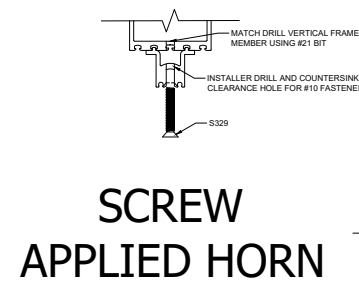


FOR HIGH THERMAL PERFORMANCE PRESSURE PLATES SEE THERMAL PRESSURE PLATE PERIMETER SHEET. PERIMETER SHEET INCLUDES POLYAMIDE PRESSURE PLATE.

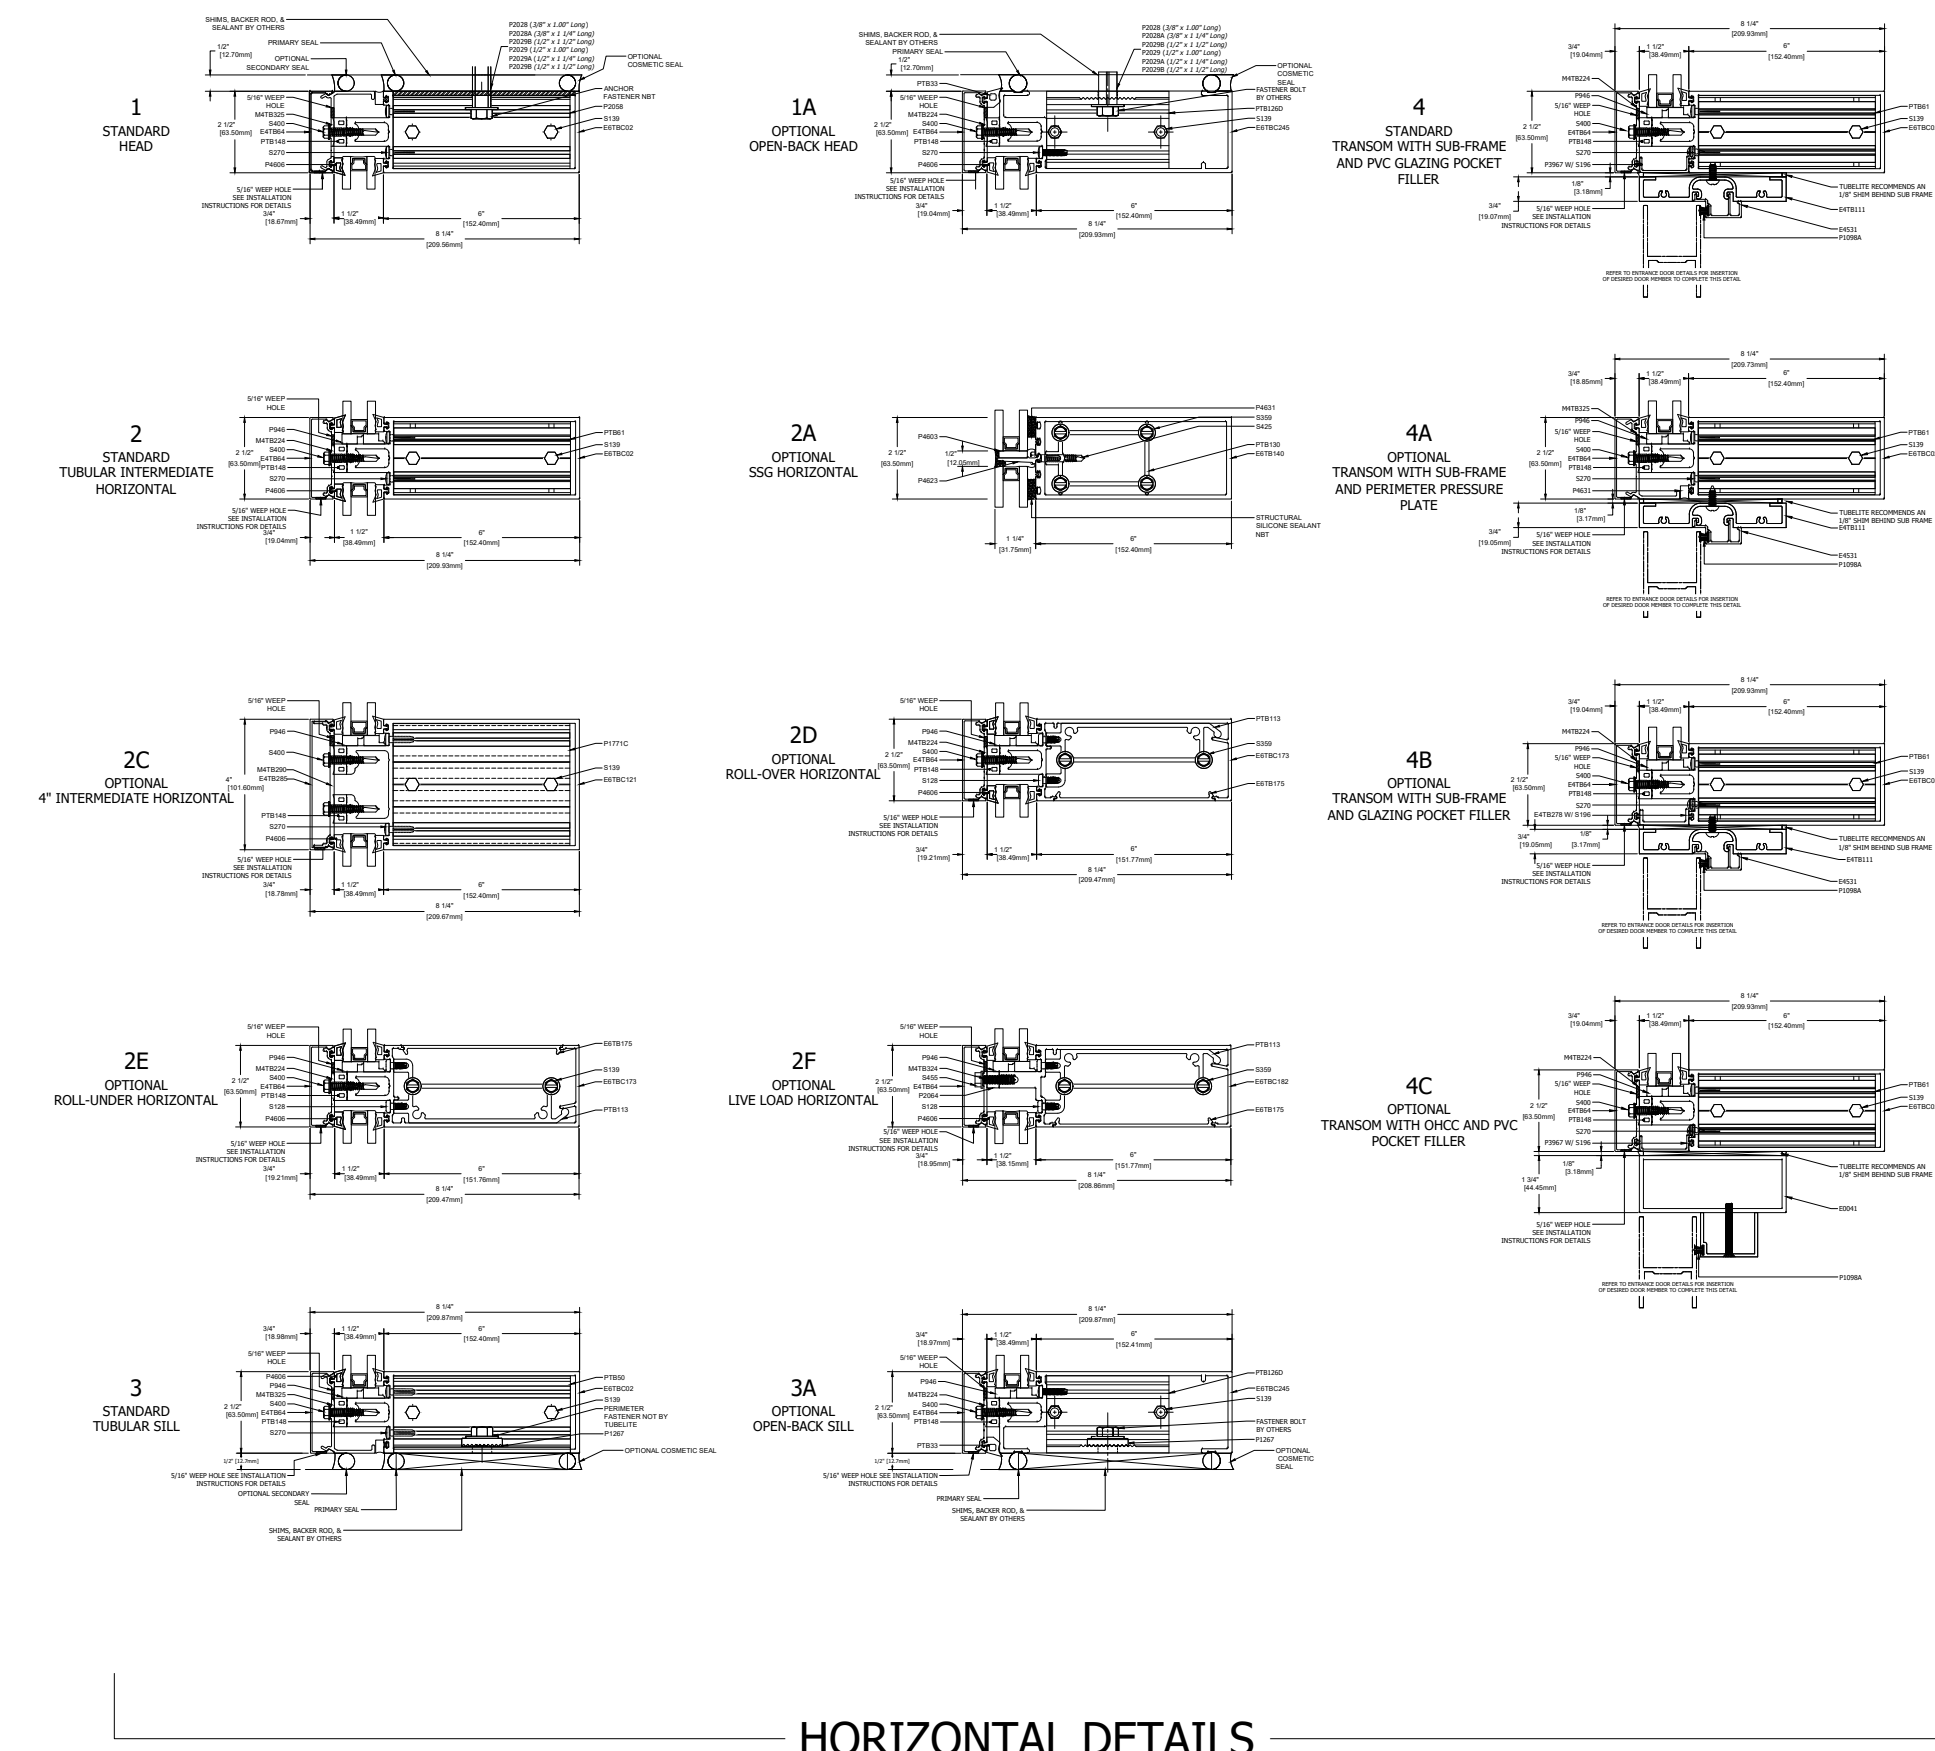


VERTICAL DETAILS

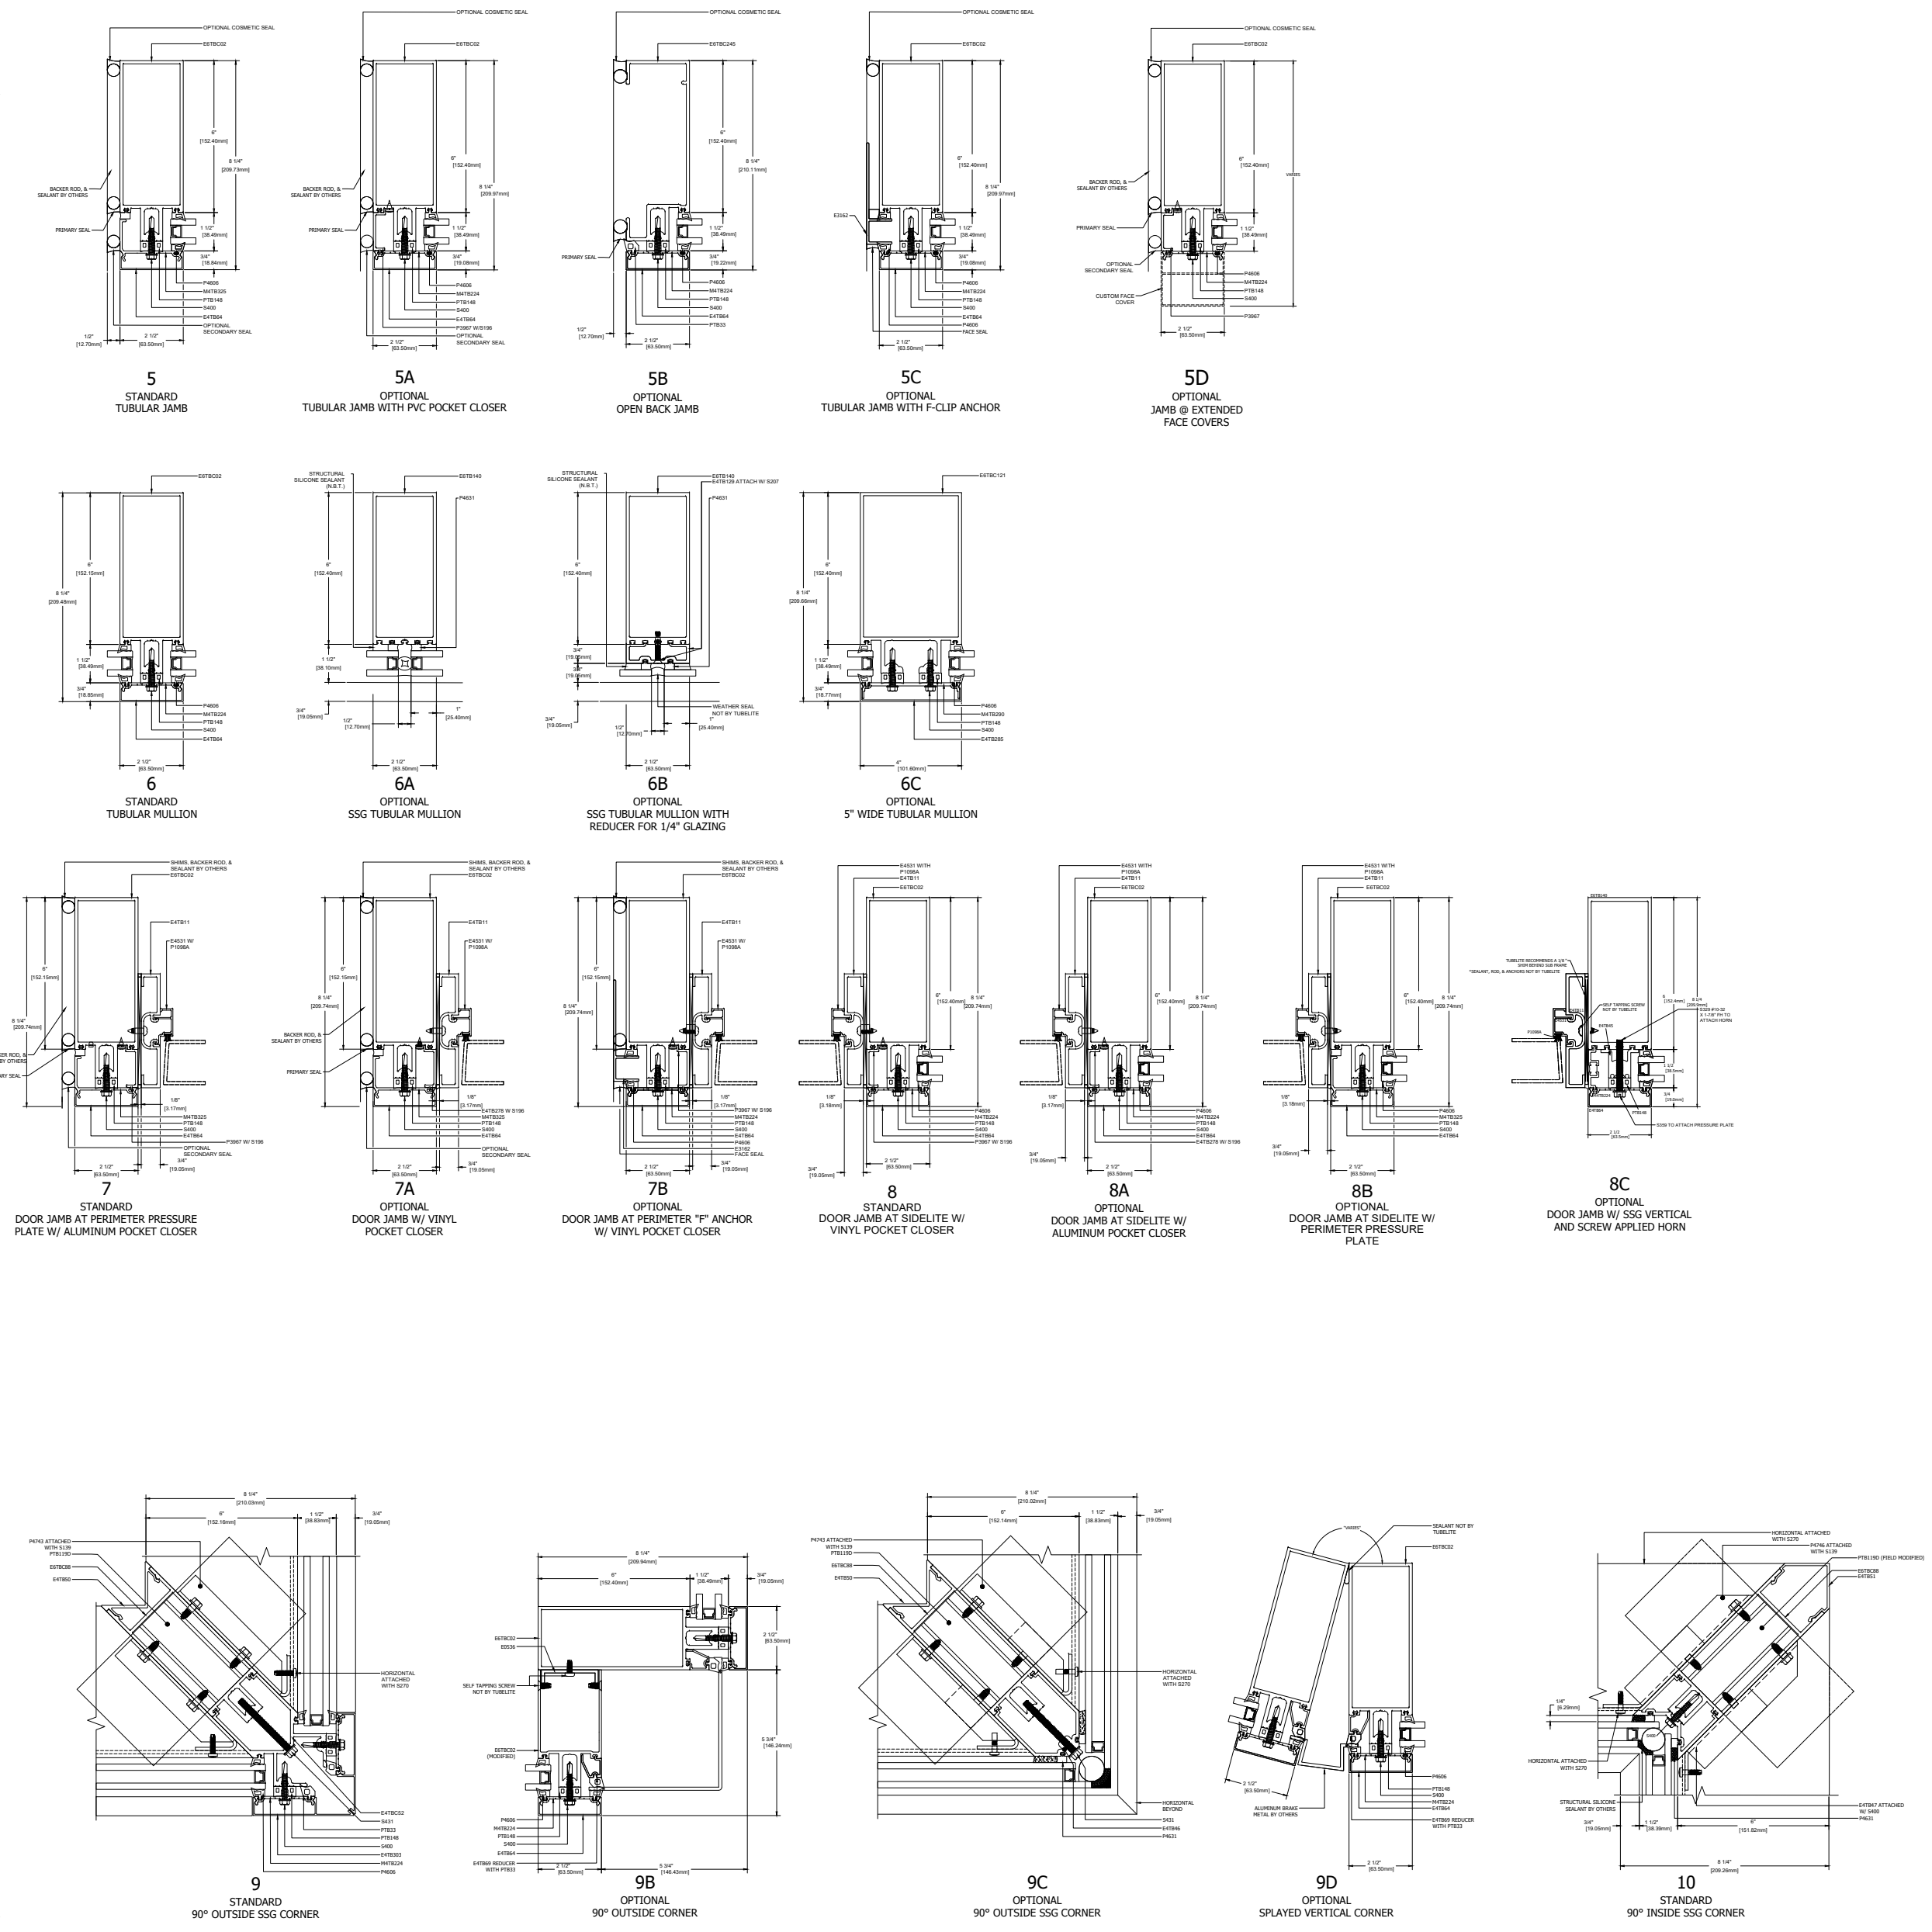

SPLICE AND ANCHOR DETAILS

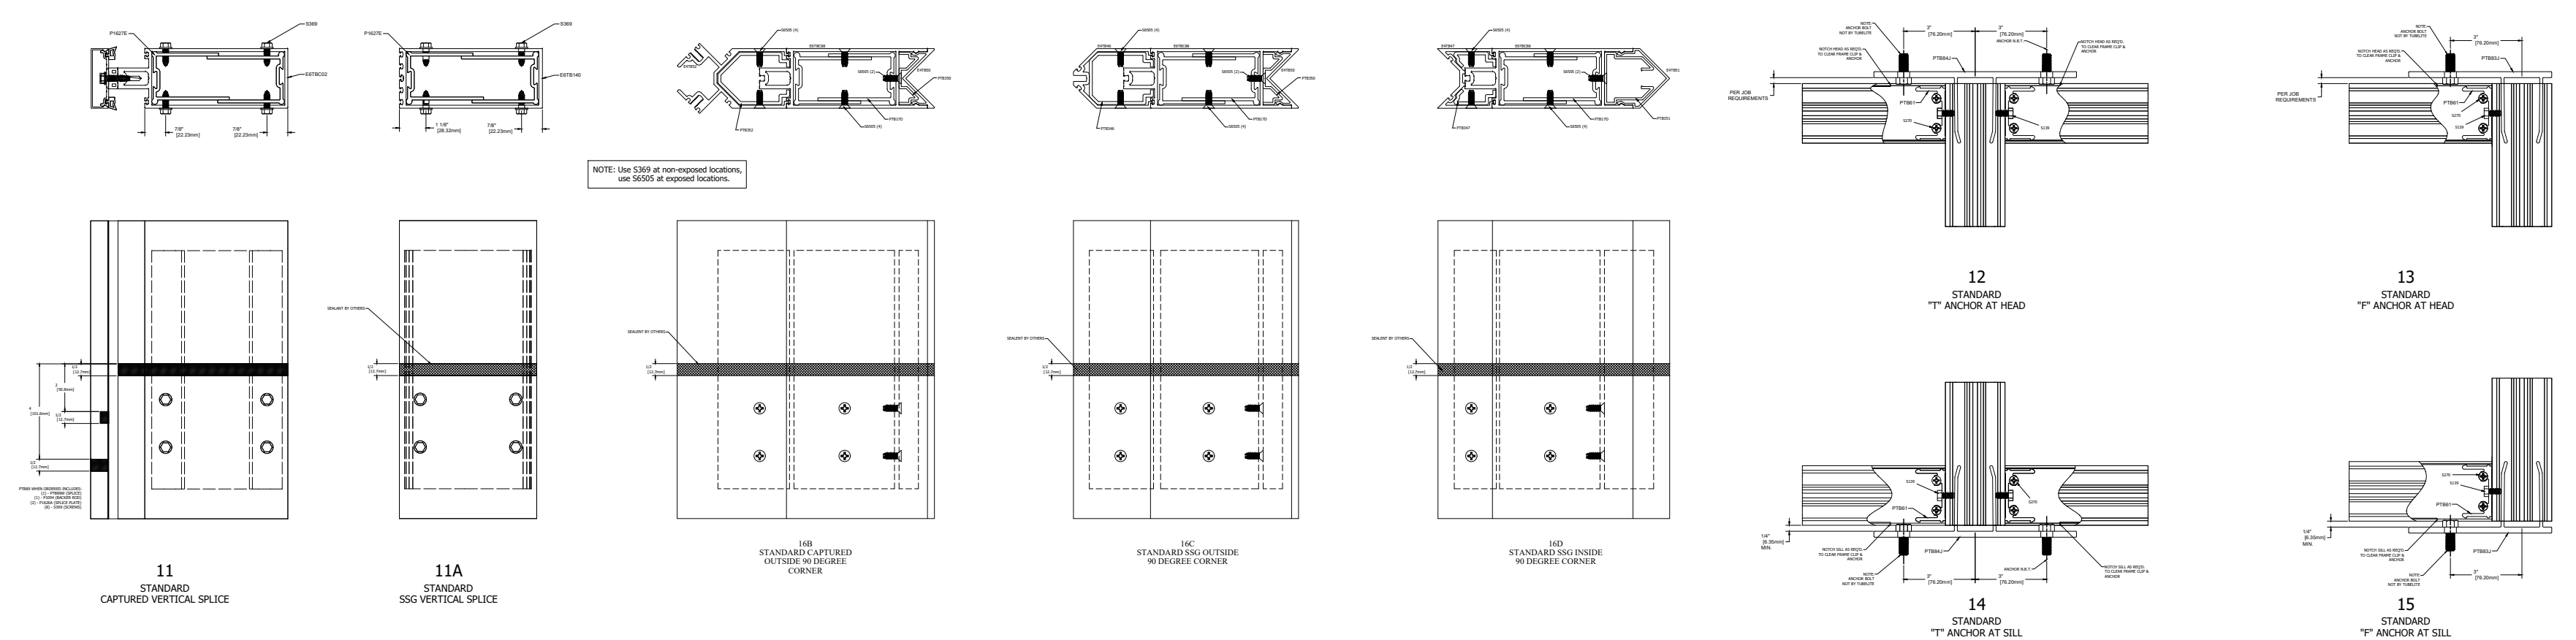

GLAZING INFILL OPTIONS

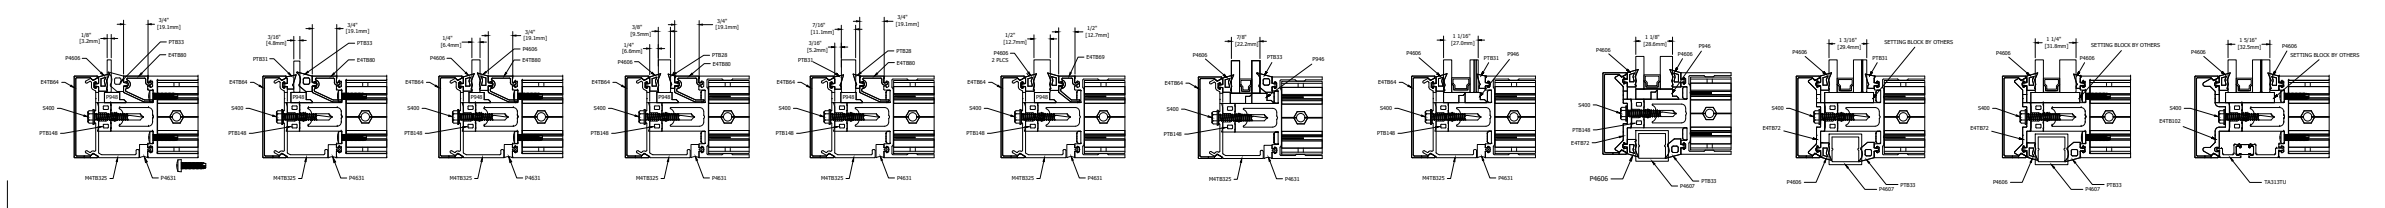

NOTE: TYPICAL GLASS BITE 1/2" FROM DLO UNLESS NOTED AT DETAIL.

GLASS SHOWN DOES NOT NECESSARILY REPRESENT FINAL CONFIGURATION. CONSULT GLASS MANUFACTURER FOR SPECIFIC GLASS MAKE UP.



Last Revised: 4/26/2024