



TYPICAL ELEVATION

400SS FIELD GLAZED CURTAIN WALL

PS_400SS 10.0 SYSTEM DEPTH 7-3/4" BACK MEMBER ALUMINUM PRESSURE PLATE

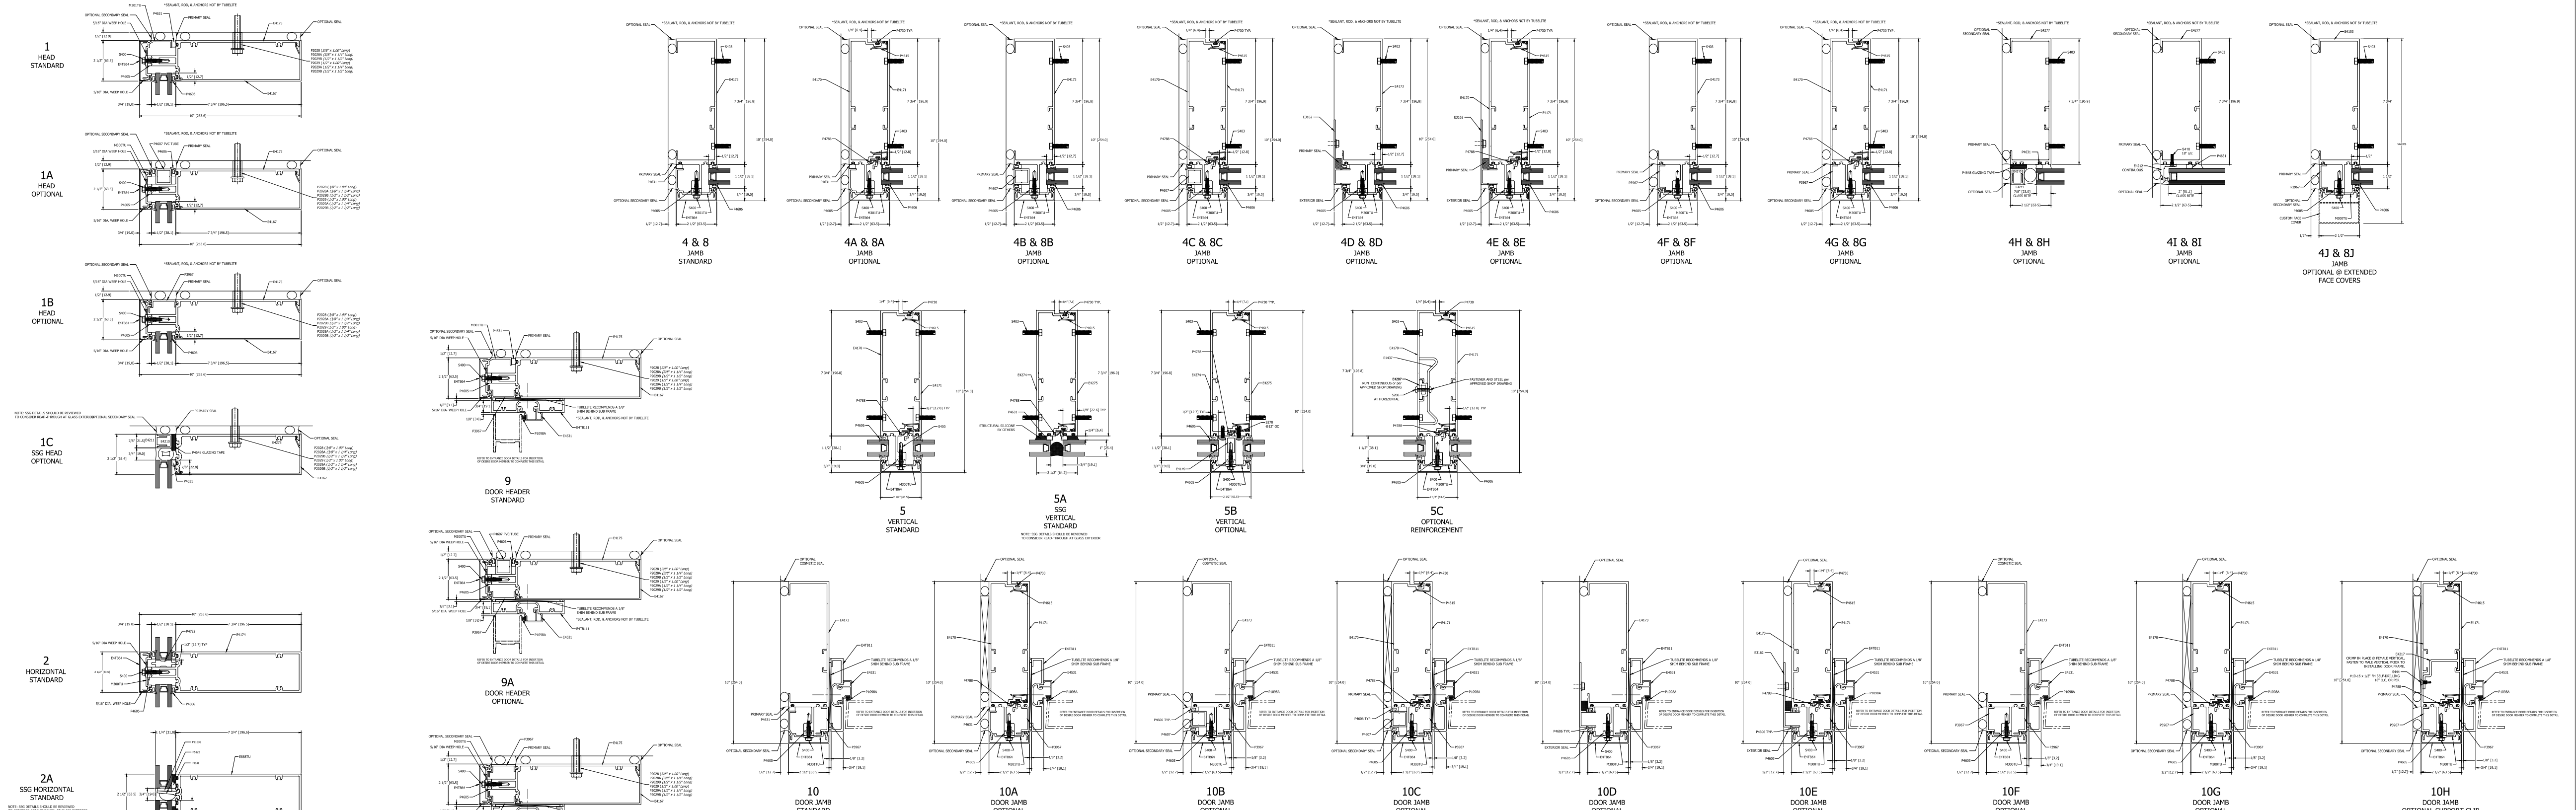



CONTACT TUBELITE ENGINEERING FOR APPLICATION & ENGINEERING OF EXPANSION HORIZONTAL

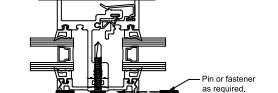



FACE COVER PINNING

FOR HIGH-THERMAL PERFORMANCE PRESSURE PLATES SEE THERMAL PRESSURE PLATE PERIMETER SHEET. PERIMETER SHEET INCLUDES POLYAMIDE PRESSURE PLATE.

FOR HIGH-THERMAL PERFORMANCE PRESSURE PLATES SEE THERMAL PRESSURE PLATE PERIMETER SHEET. PERIMETER SHEET INCLUDES POLYAMIDE PRESSURE PLATE.

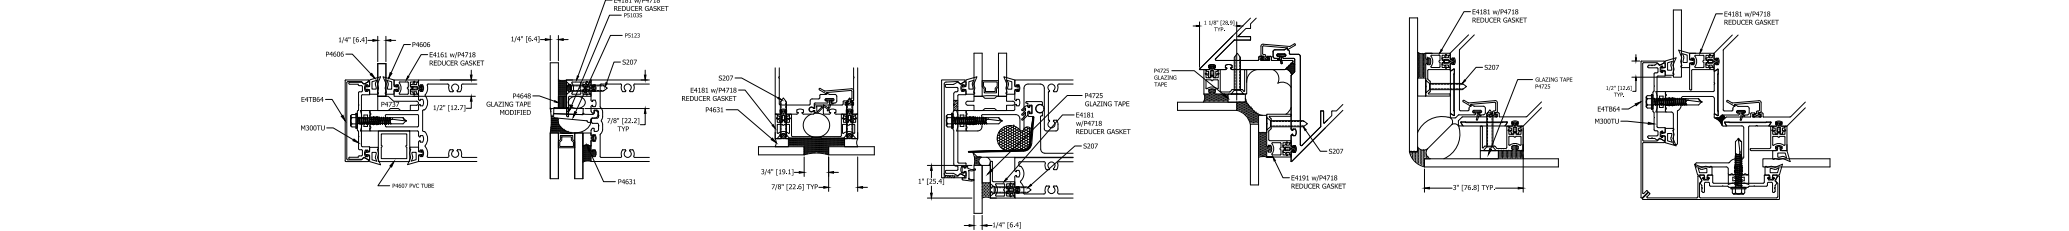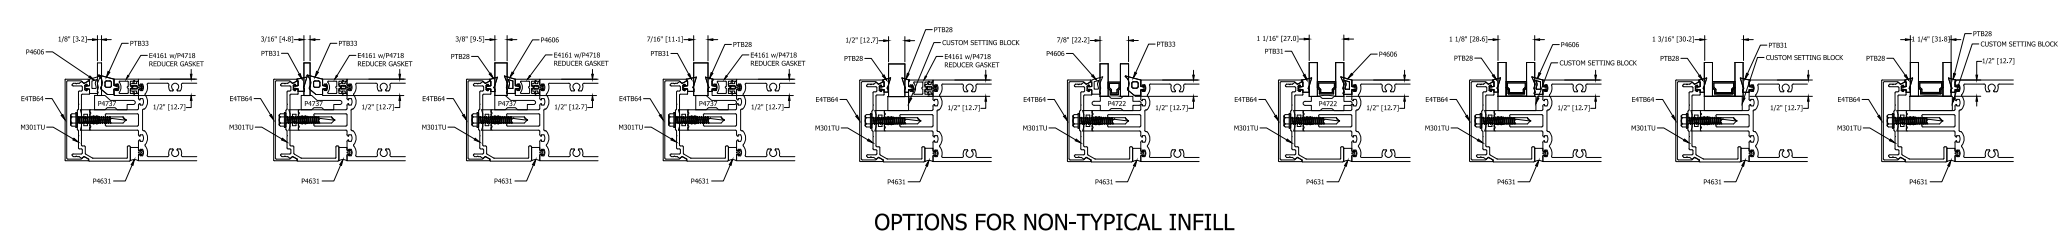

GLAZING INFILL OPTIONS
GLASS SHOWN DOES NOT NECESSARILY REPRESENT FINAL CONFIGURATION. CONSULT GLASS MANUFACTURER FOR SPECIFIC GLASS MAKE UP.

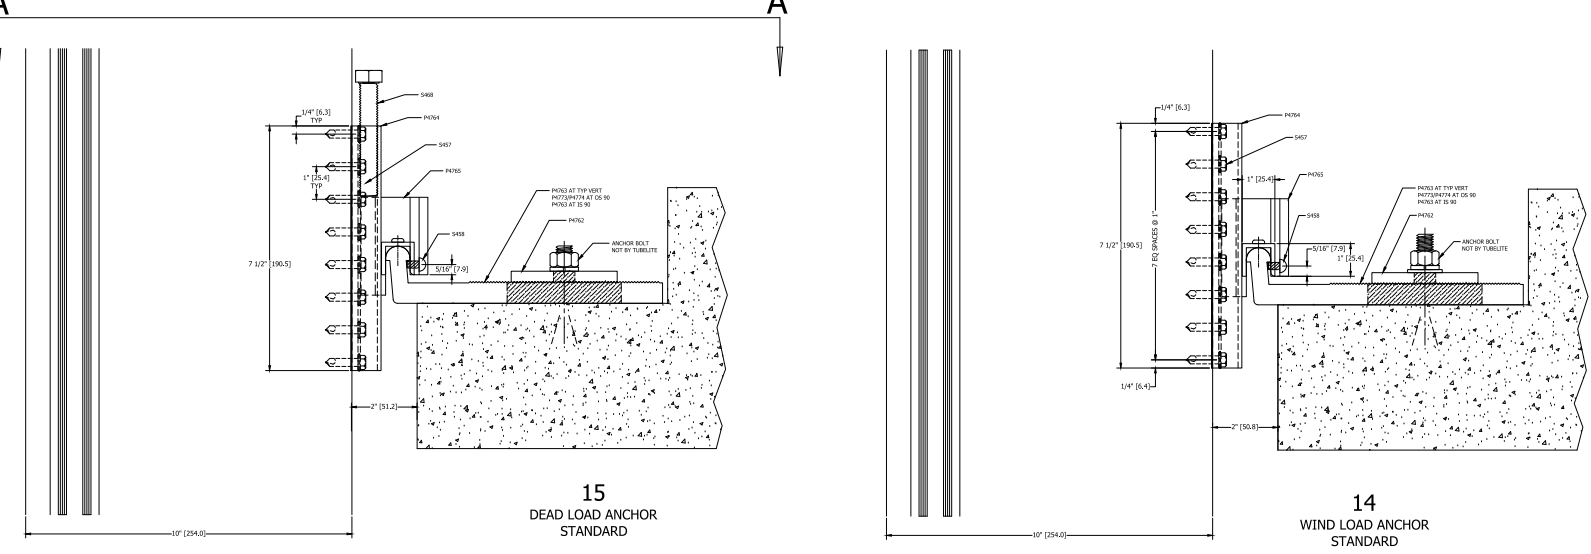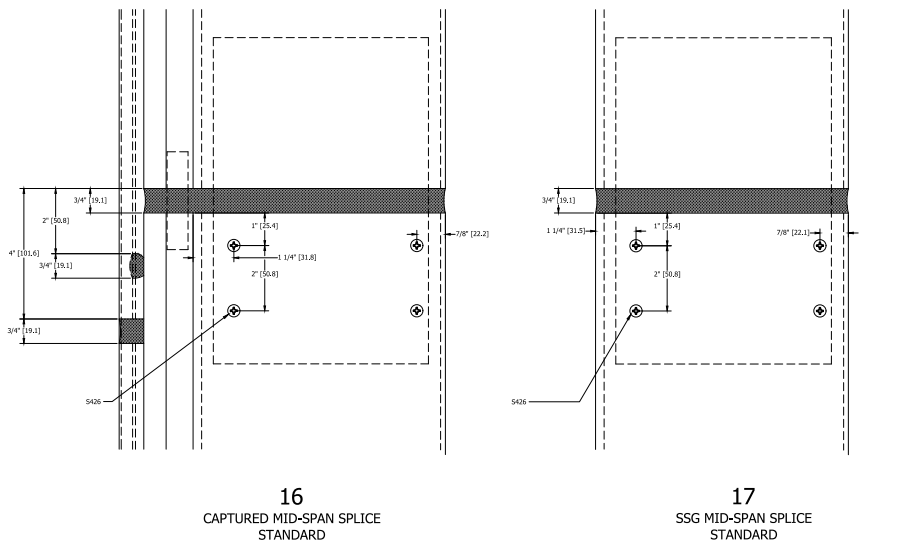

Last Revised: 4/23/2024