




TYPICAL ELEVATION

400SS SHOP GLAZED CURTAIN WALL

3-3/4" BACK MEMBER
THERMAL PRESSURE PLATE

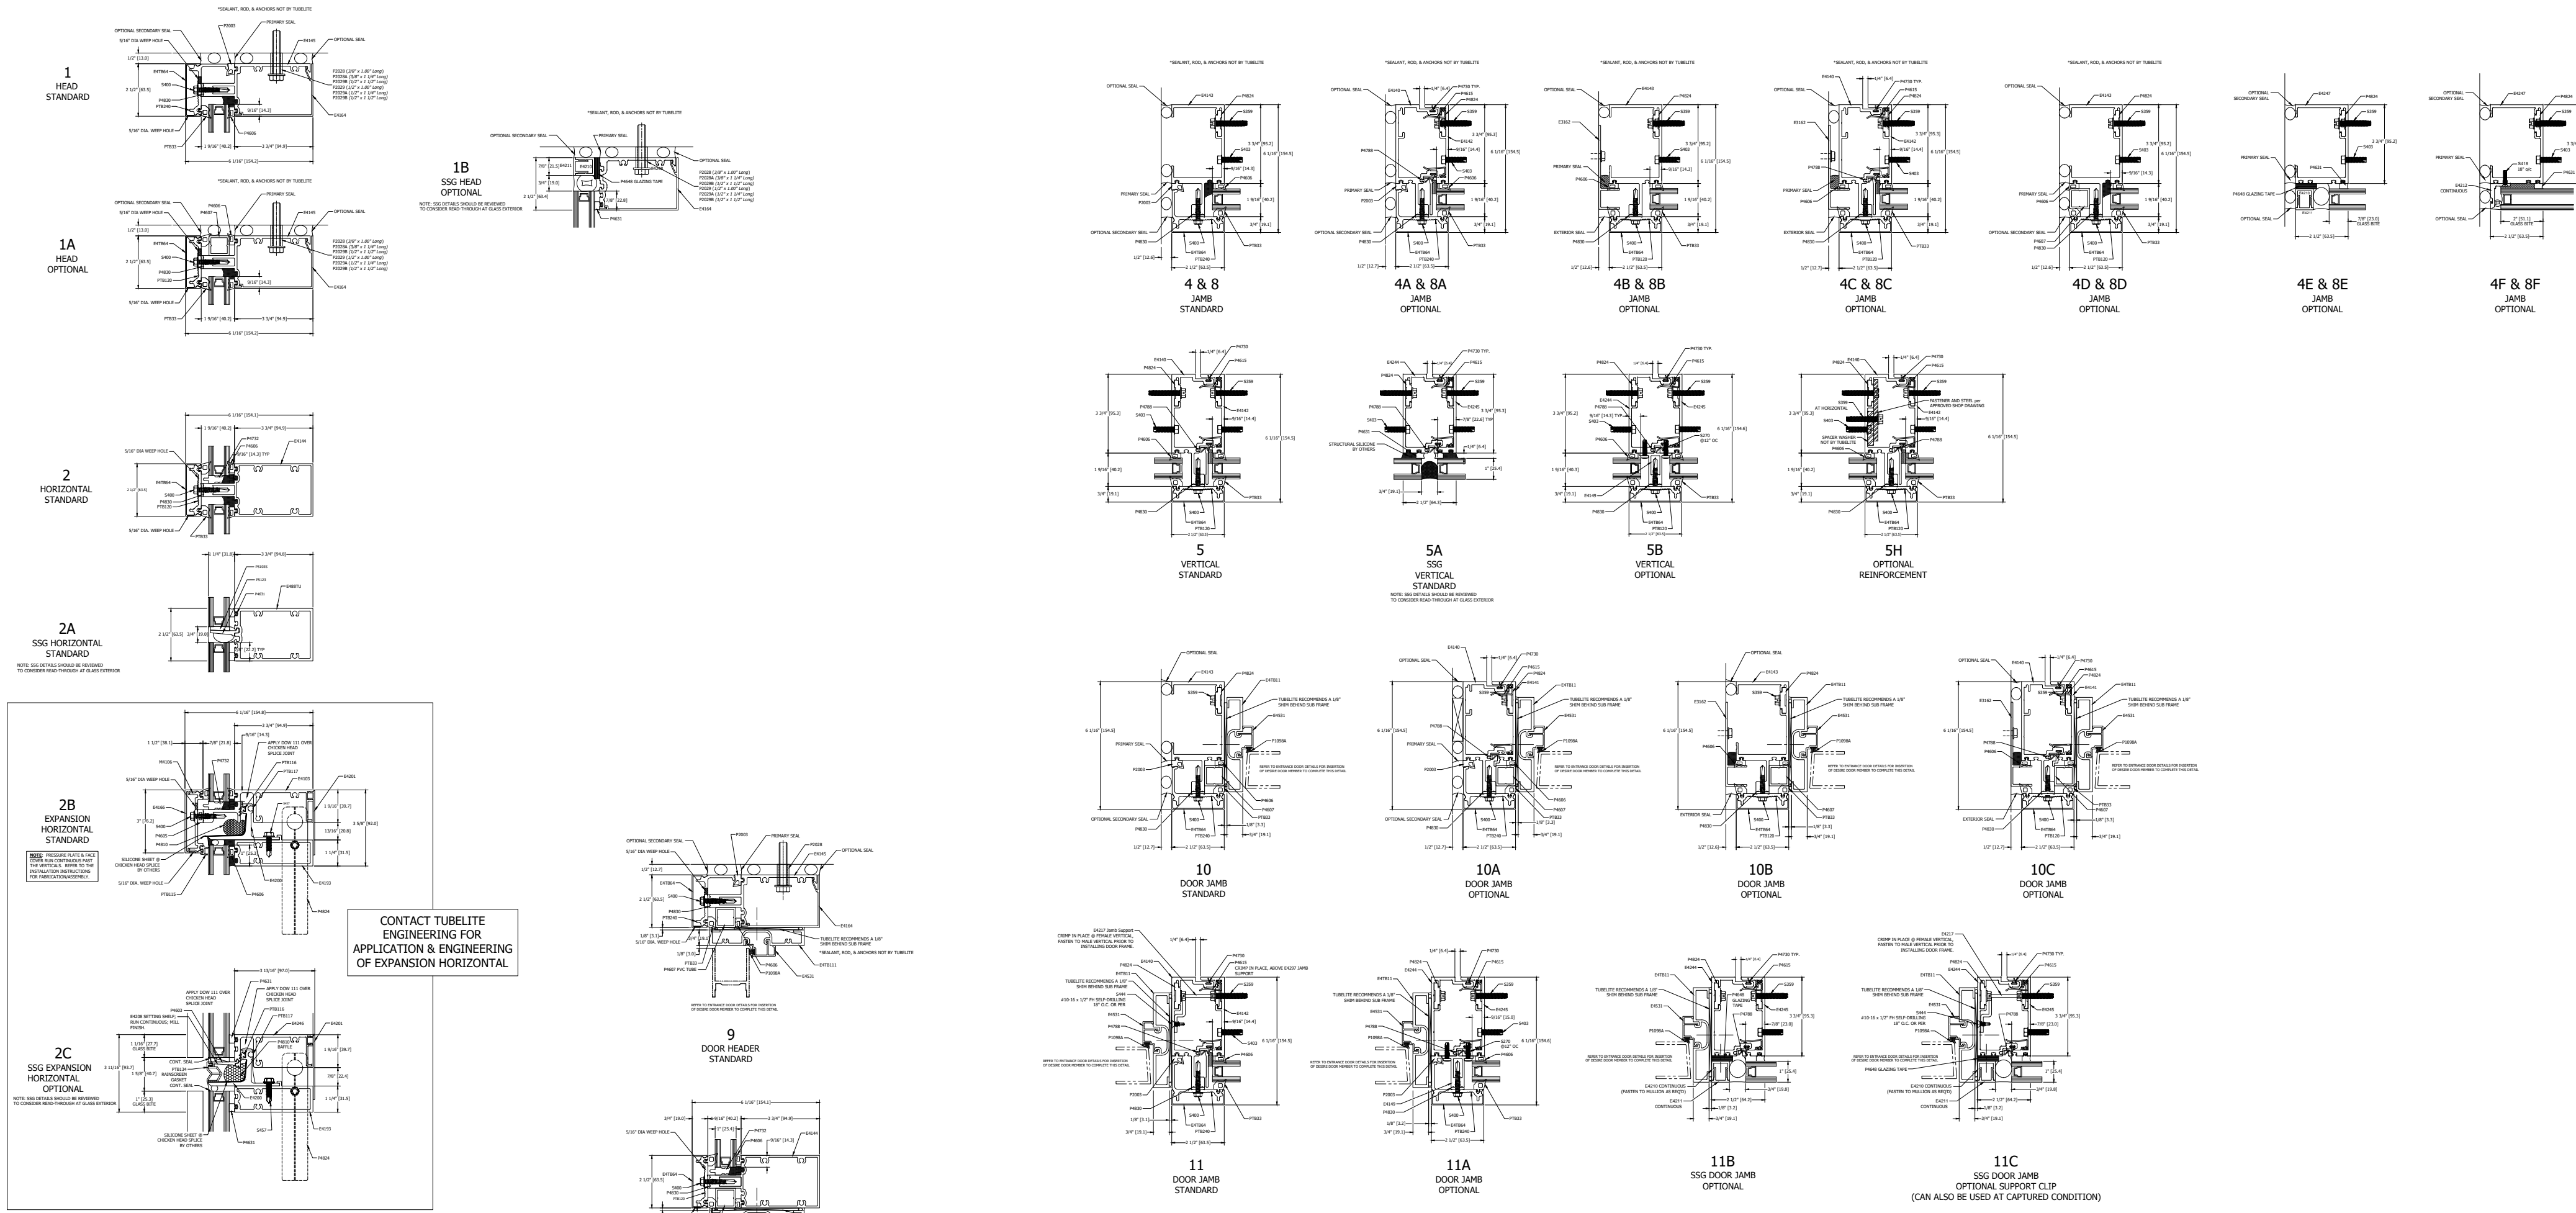

CONTACT TUBELITE ENGINEERING FOR APPLICATION & ENGINEERING OF EXPANSION HORIZONTAL

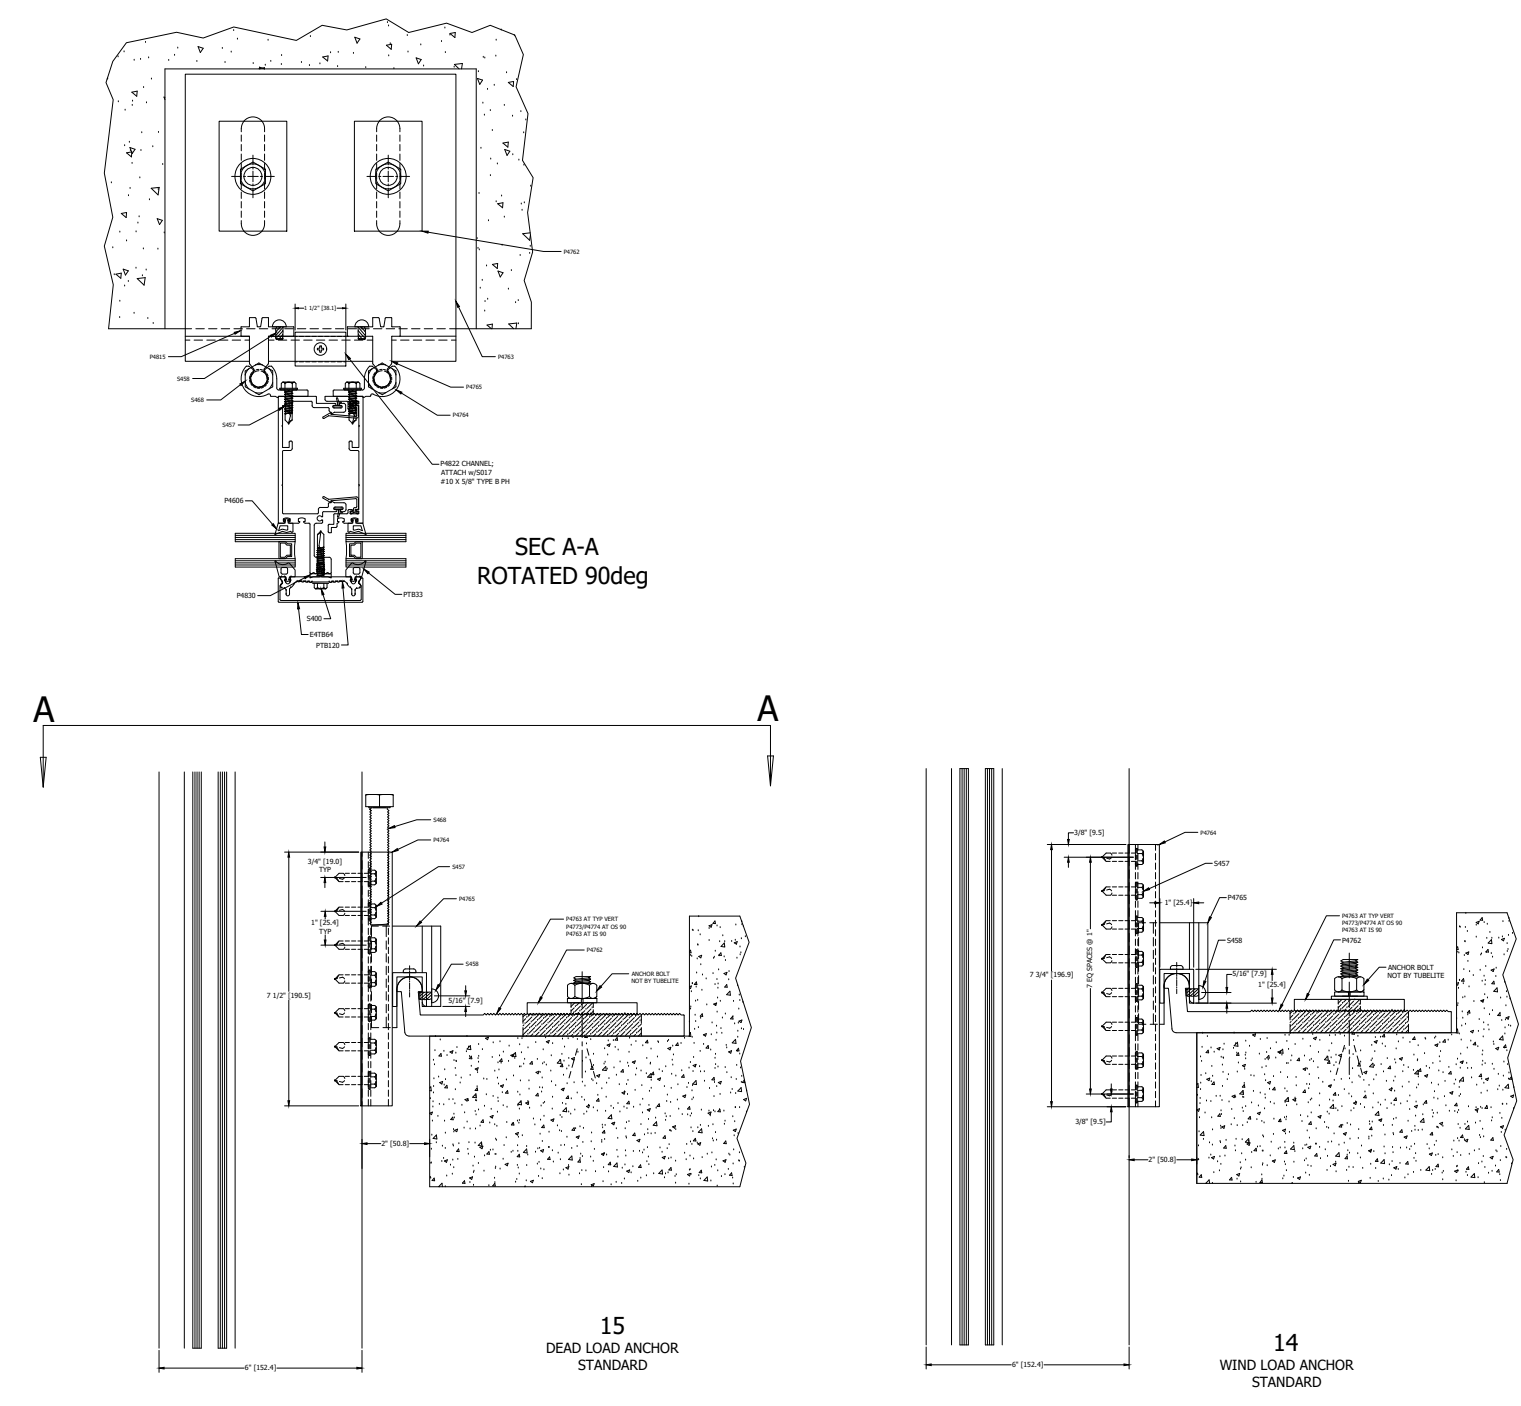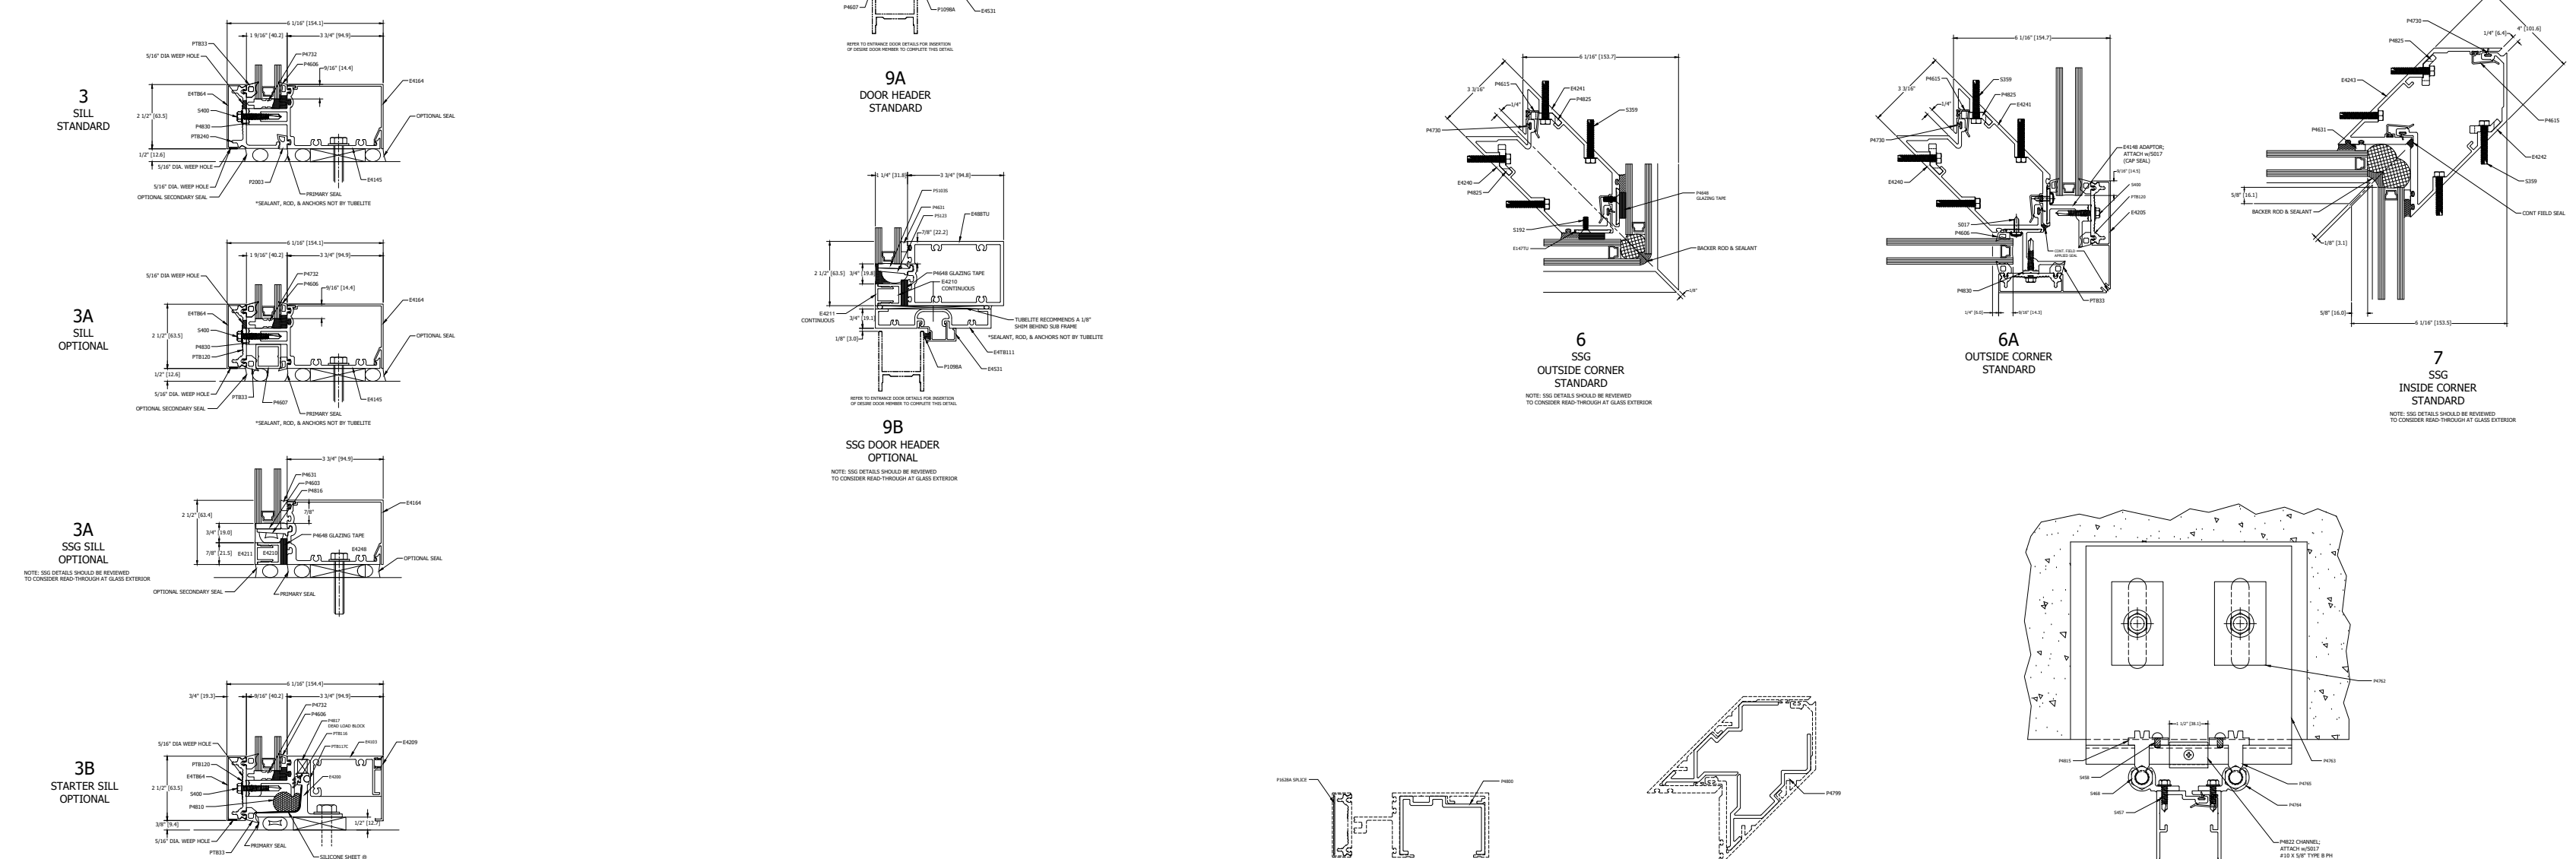

GLAZING INFILL OPTIONS
GLASS SHOWN DOES NOT NECESSARILY REPRESENT FINAL CONFIGURATION.
CONSULT GLASS MANUFACTURER FOR SPECIFIC GLASS MAKE UP.
USE OF SSG VERTICALS WITH THESE GLAZING OPTIONS REQUIRE 1/4" SILICONE JOINT THICKNESS FOR OPTIMUM STRUCTURAL SILICONE PERFORMANCE. CONSULT TUBELITE ENGINEERING FOR ANY CUSTOM CONFIGURATIONS REQUIRED.



Last Revised: 4/23/2024