


TYPICAL ELEVATION

400SS SHOP GLAZED CURTAIN WALL

PS_400SS 6-0 SYSTEM DEPTH 3-3/4" BACK MEMBER
SG ALUMINUM PRESSURE PLATE

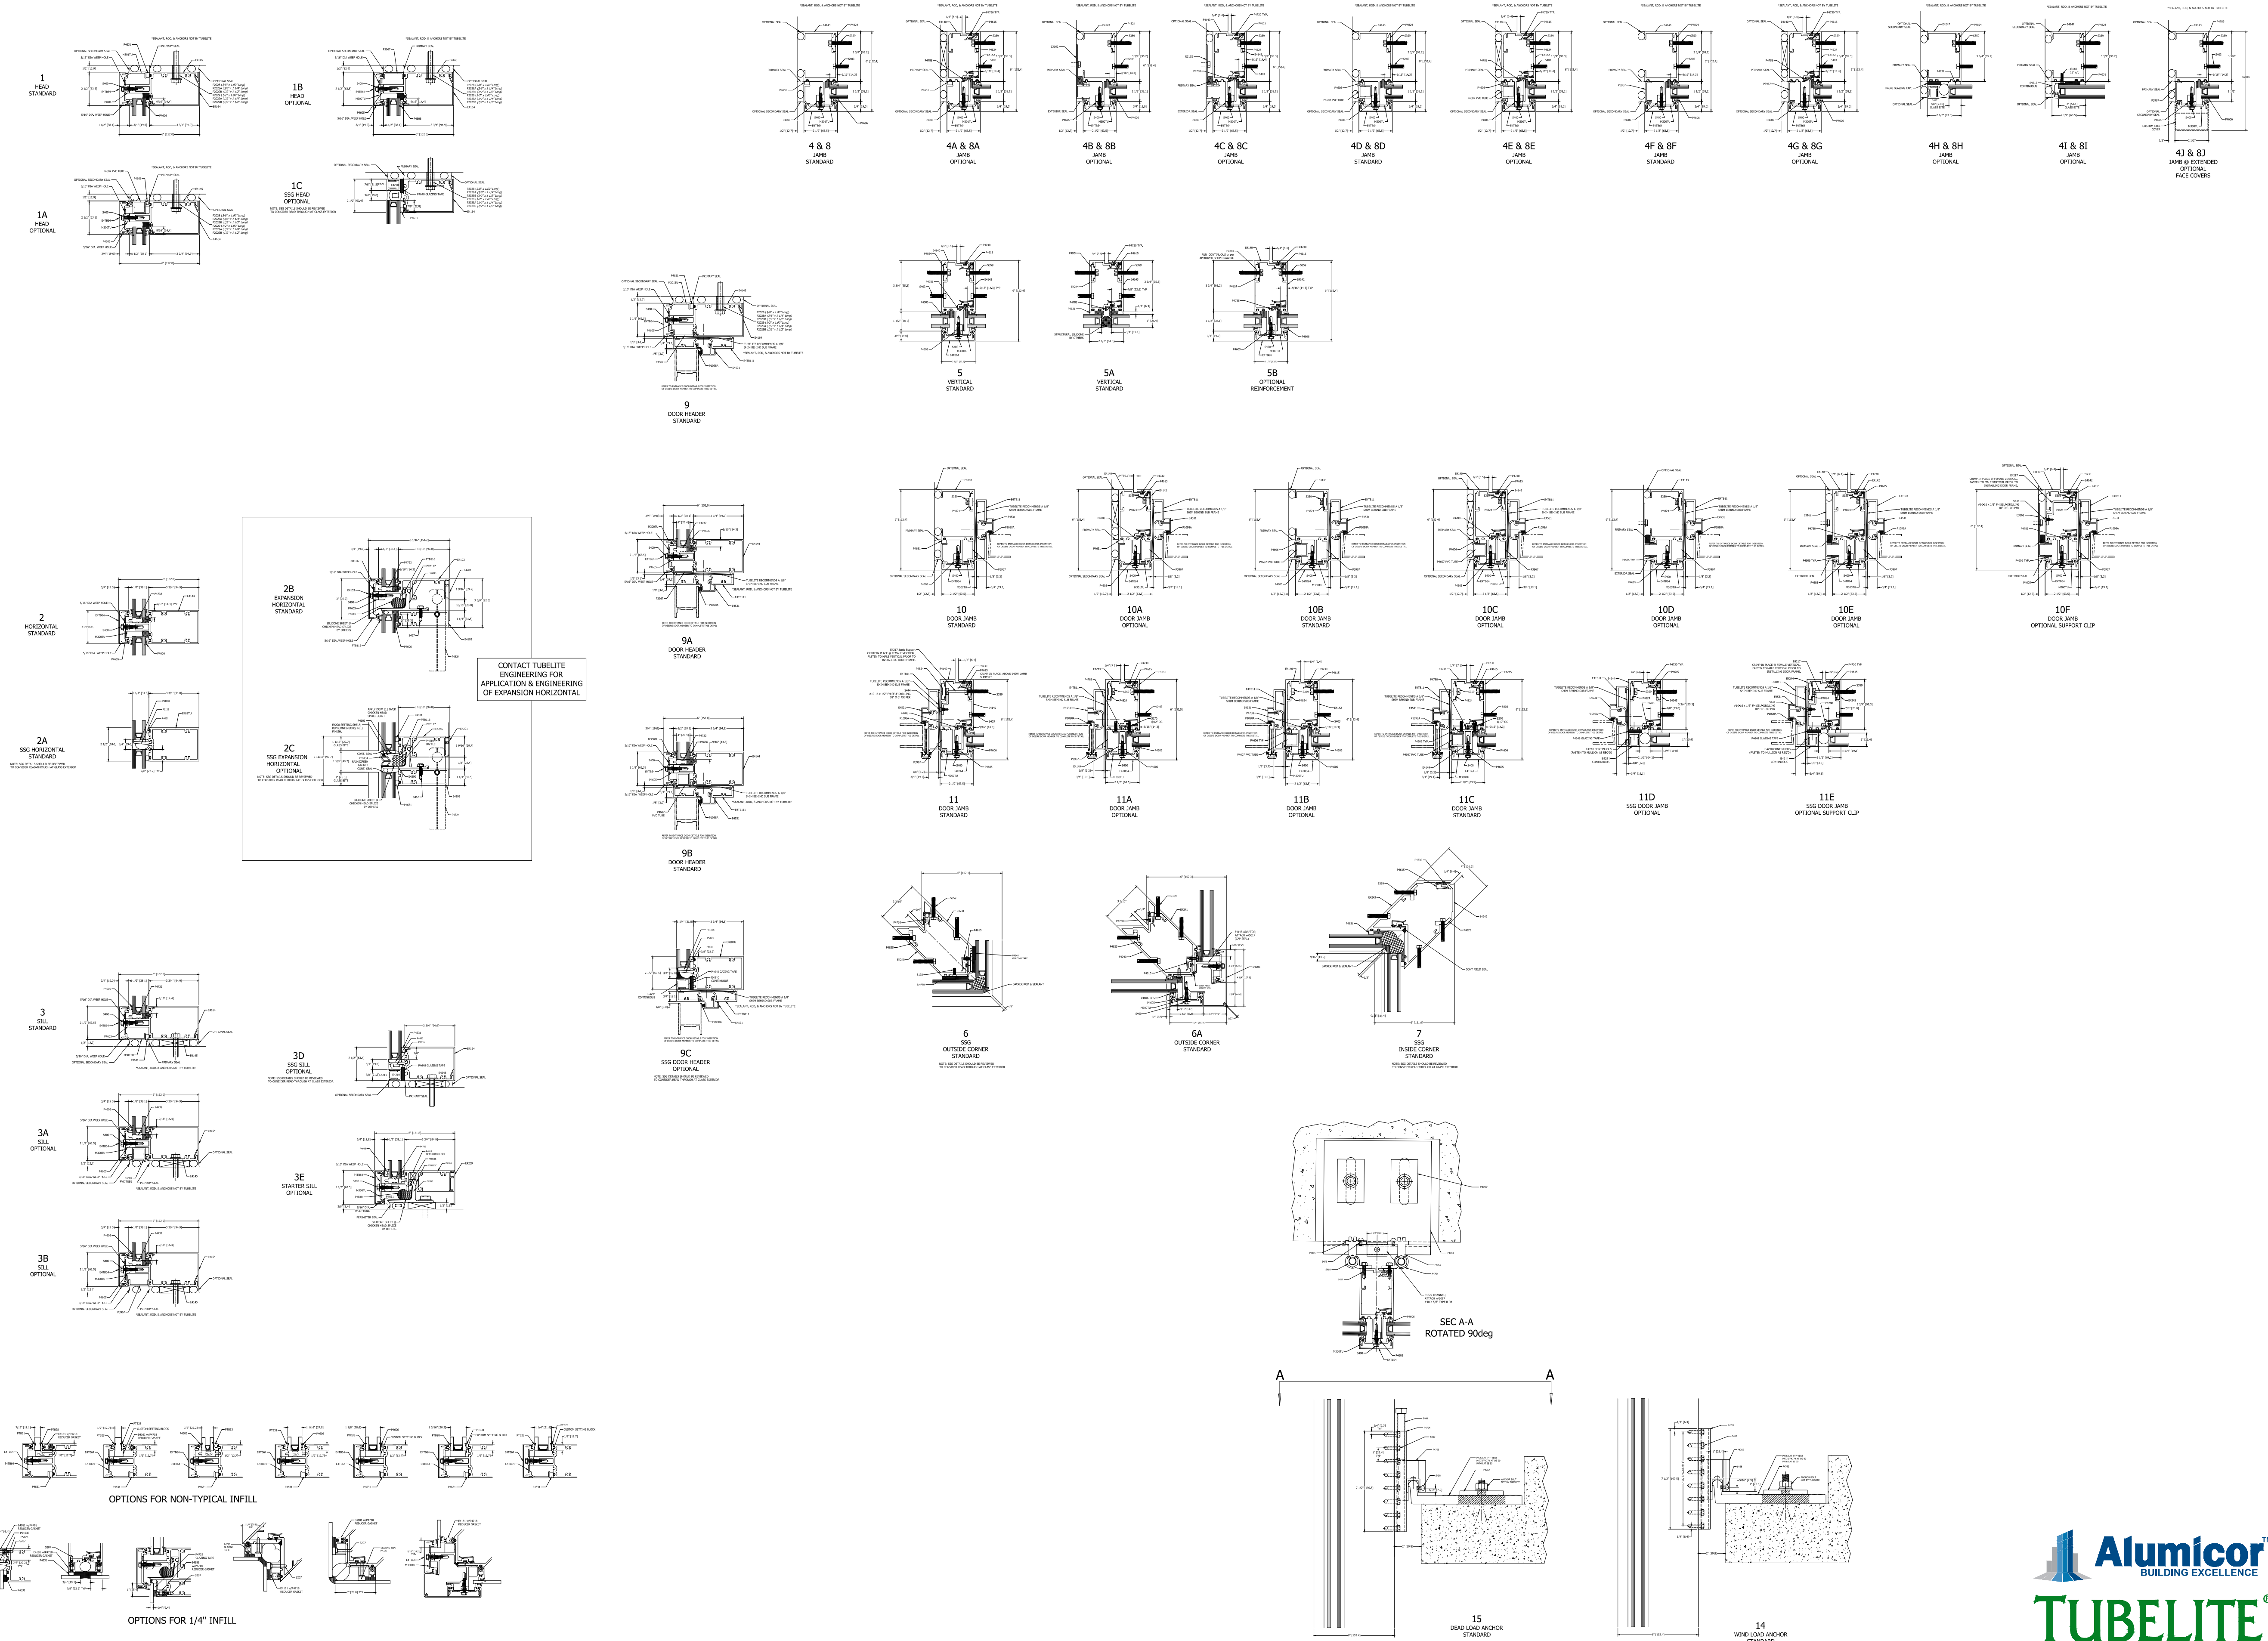


CONTACT TUBULETTE
ENGINEERING FOR
APPLICATION & ENGINEERING
OF EXPANSION HORIZONTAL


FACE COVER PINNING

FOR BEST THERMAL PERFORMANCE
PRESSURE PLATE SEE THERMAL
PRESSURE PLATE PERIMETER SHEET.
PERIMETER SHEET INCLUDES POLYAMIDE
PRESSURE PLATE.

FOR HIGH THERMAL PERFORMANCE
PRESSURE PLATES SEE THERMAL
PRESSURE PLATE PERIMETER SHEET.
PERIMETER SHEET INCLUDES POLYAMIDE
PRESSURE PLATE.

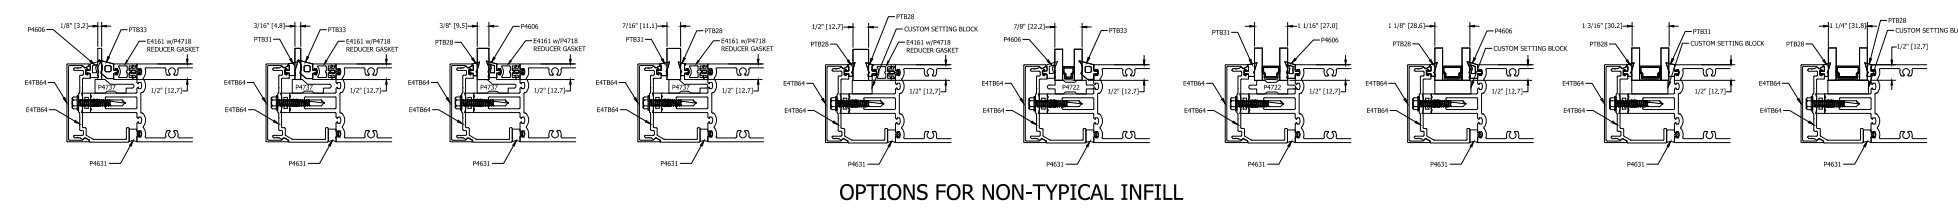

OPTIONS FOR NON-TYPICAL INFILL

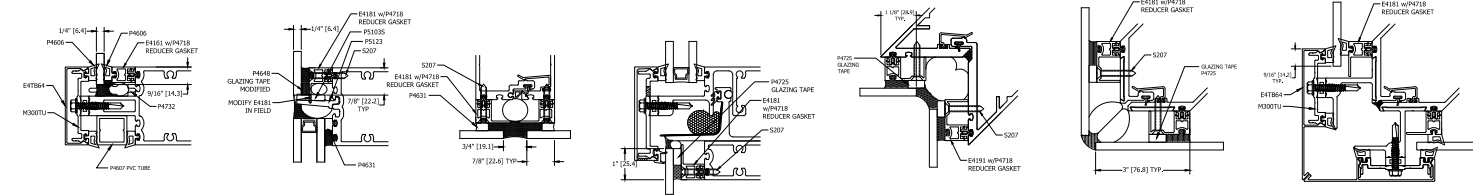

OPTIONS FOR 1/4" INFILL

GLAZING INFILL OPTIONS
GLASS SHOWN DOES NOT NECESSARILY REPRESENT FINAL CONFIGURATION.
CONSULT GLASS MANUFACTURER FOR SPECIFIC GLASS MAKE UP.

